

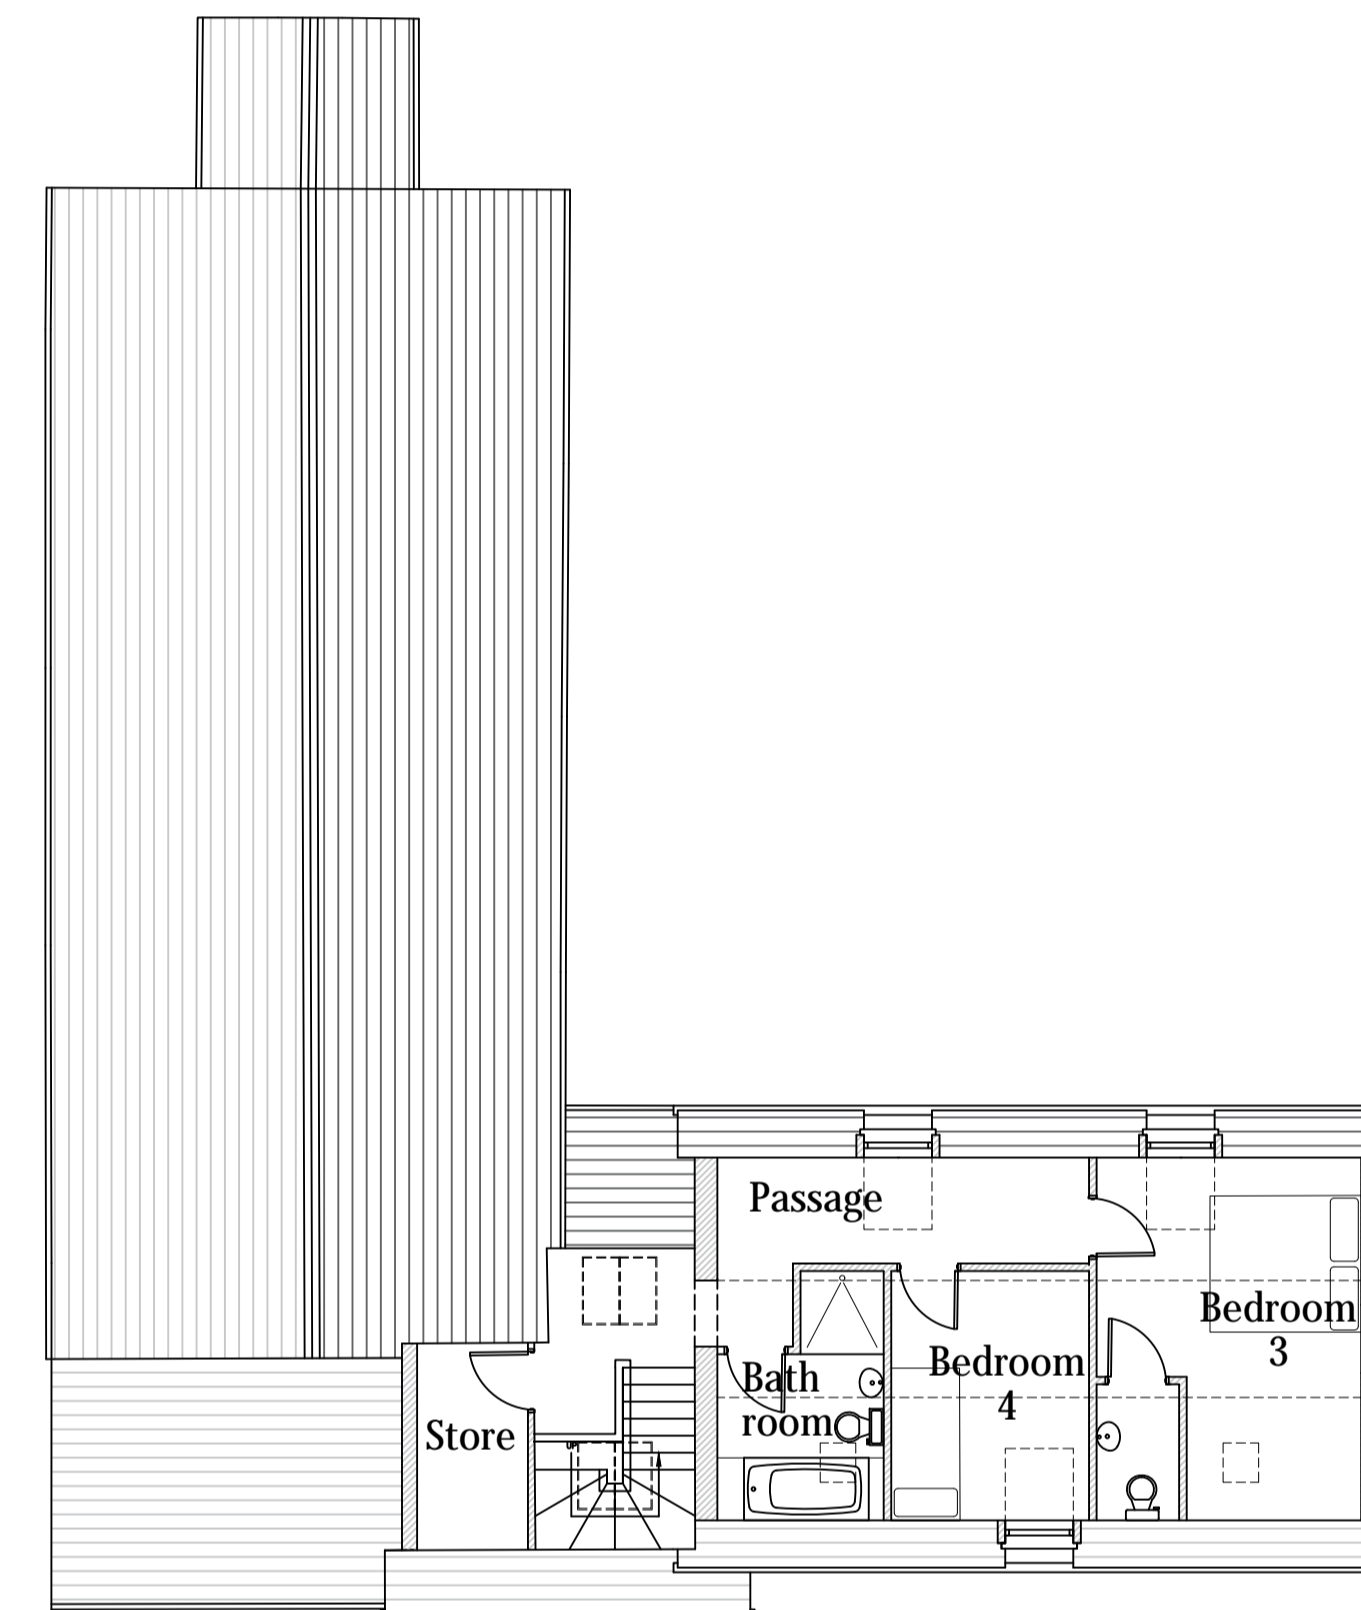


**GROUND FLOOR/SITE PLAN**

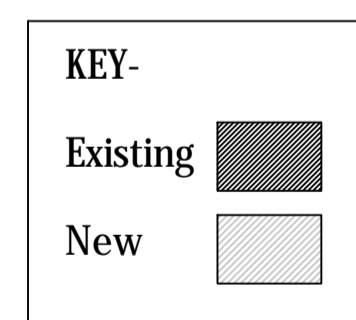

**FIRST FLOOR PLAN**

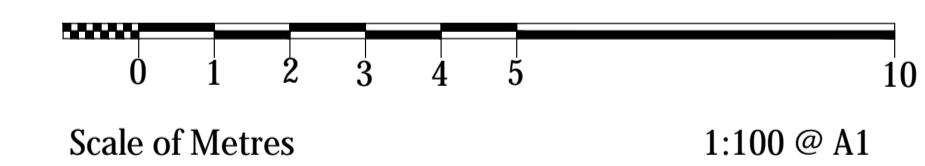

# PROPOSED FLOOR PLANS/ SITE PLAN FORMER METHODIST CHURCH, WOOLASTON

**ARNOLD BARTOSCH LTD**  
Chartered Surveyors  
Historic Building Consultants



1 Bath Mews  
Bath Parade  
Cheltenham  
Gloucestershire  
GL53 7HL

T: 01242 522061  
E: office@arnoldbartosch.co.uk

*Job:* Former Methodist Church, Woolaston  
*Client:* The Methodist Circuit of Gloucestershire  
*Drawing:* Proposed Floor Plan/ Site Plan  
*Scale:* 1:100 @ A1  
*Date:* October 2021

3017\_02