
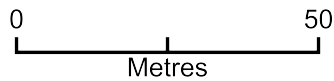


# 5 Yew Tree Close - Location Plan

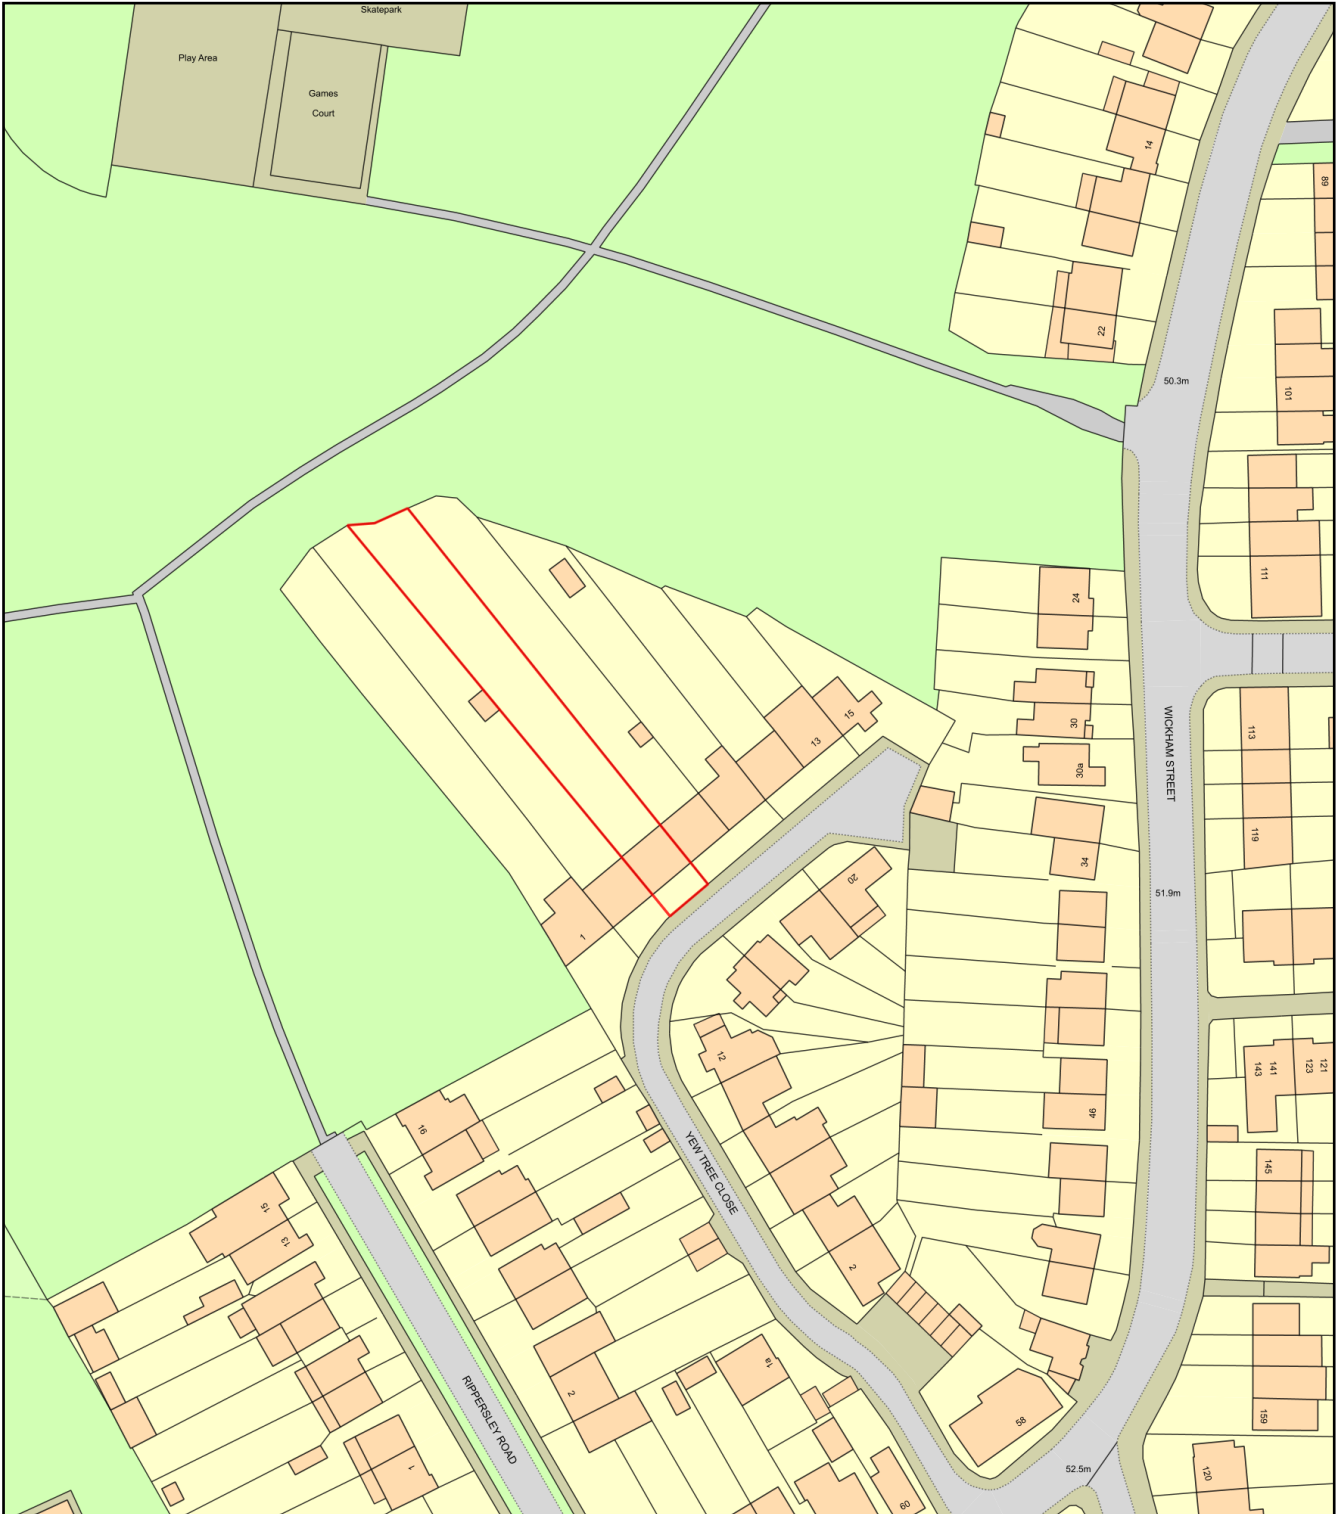

Plan Produced for: James Davey

Date Produced: 11 Aug 2021

Plan Reference Number: TQRQM21223095119280

Scale: 1:1250 @ A4