
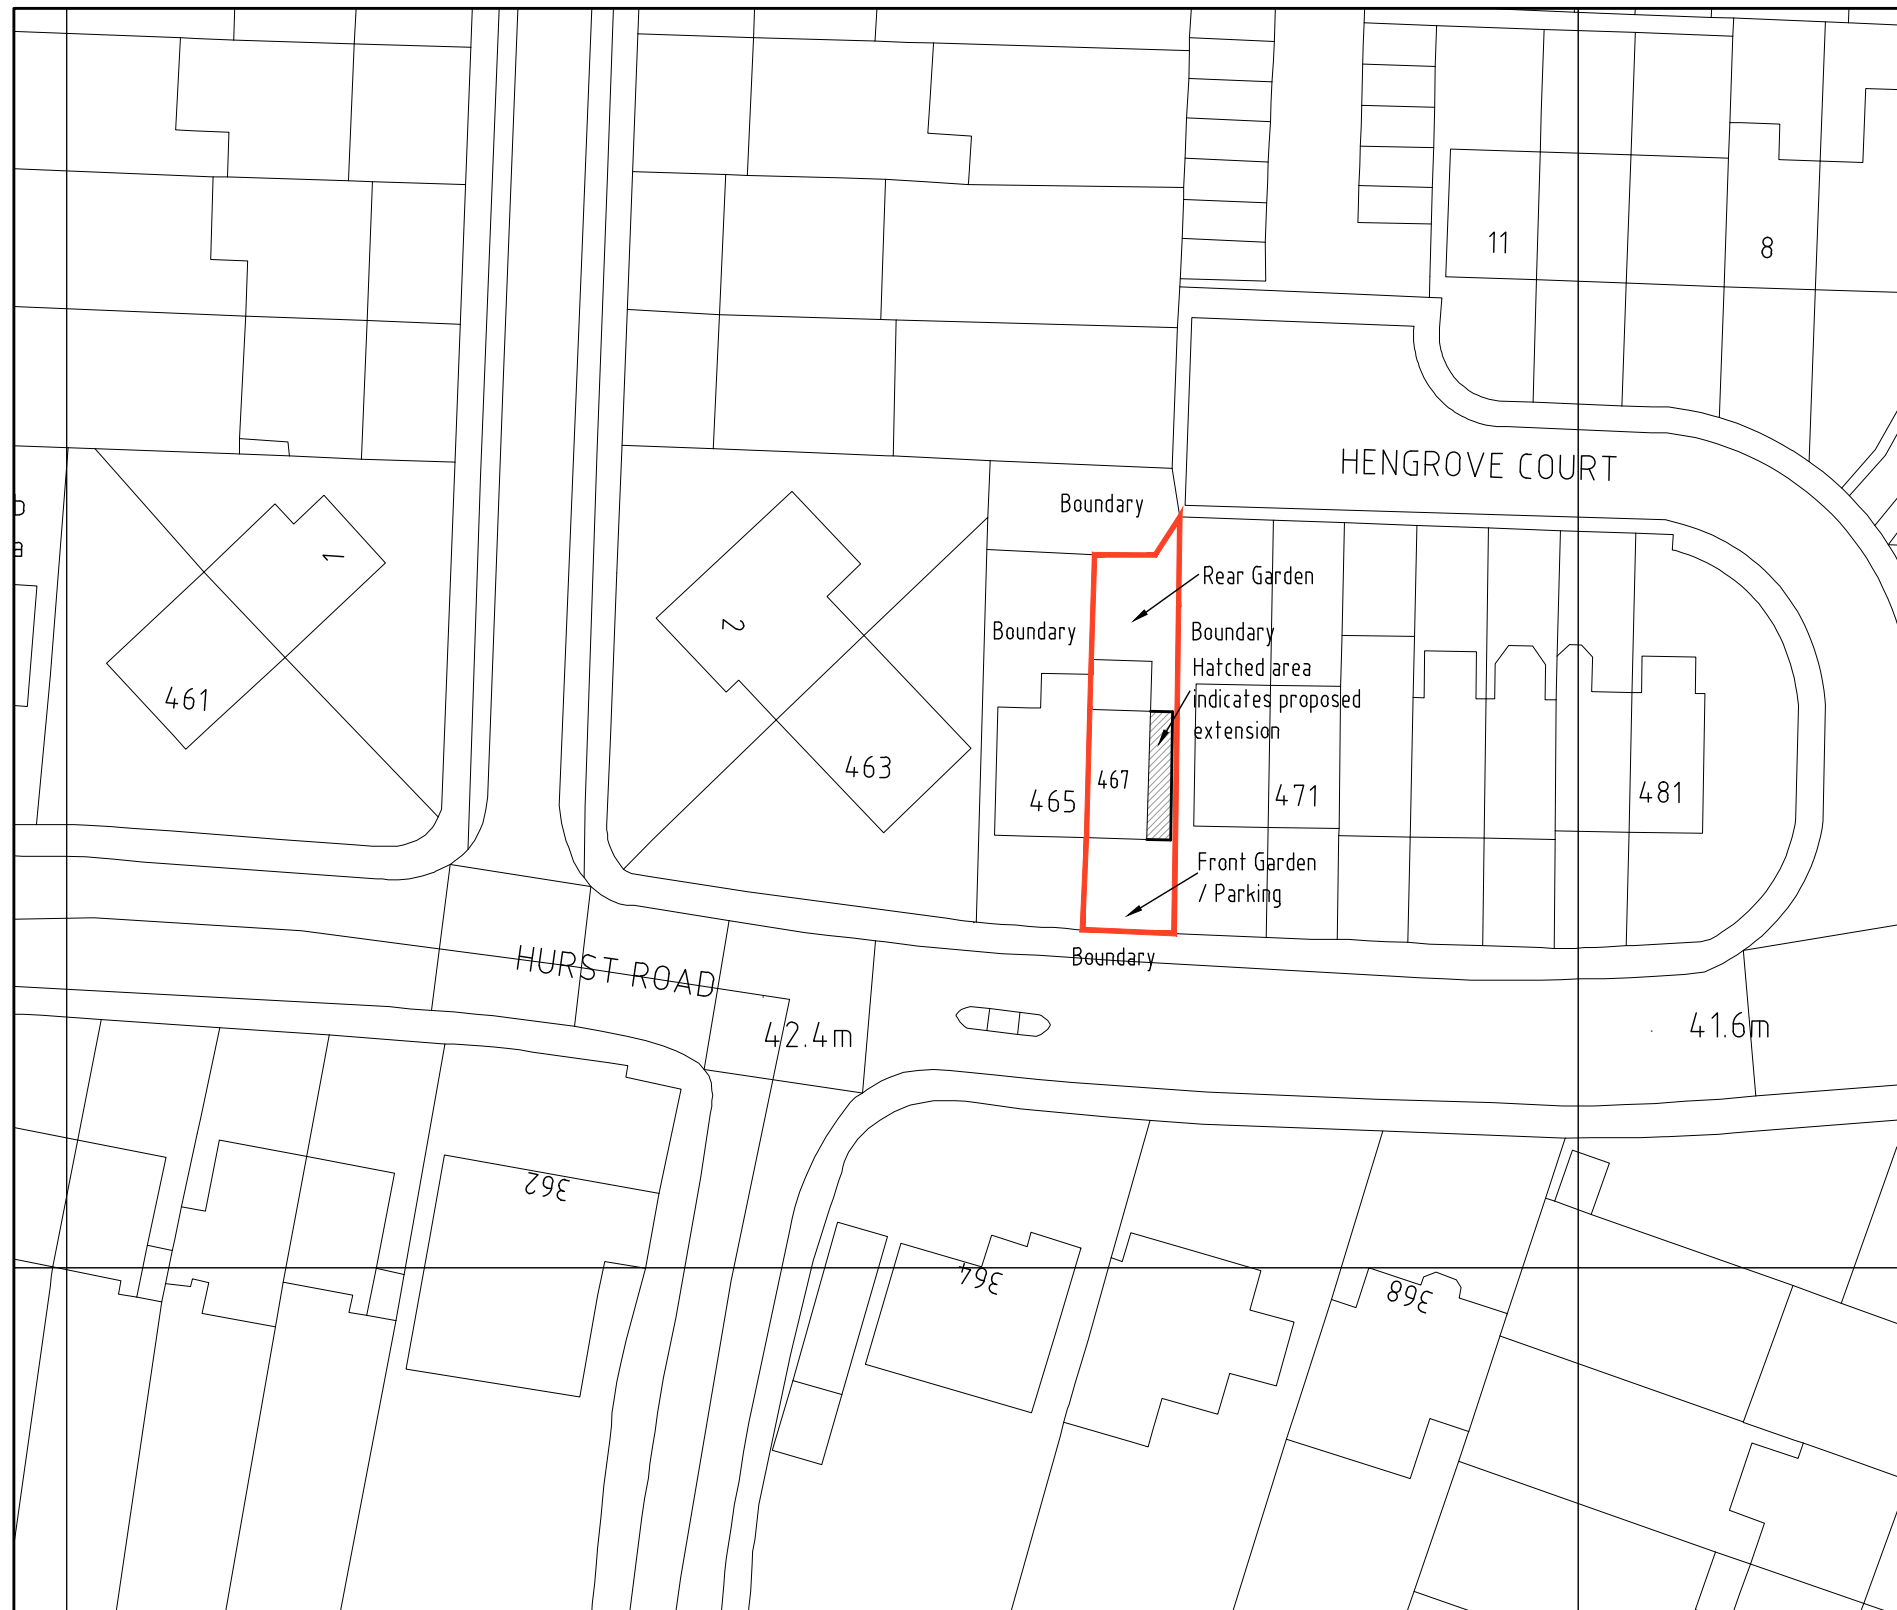
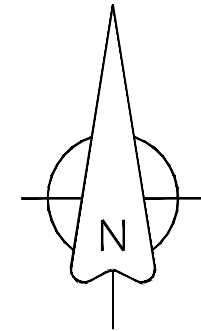


DO NOT SCALE FROM THIS DRAWING
ALL DIMENSIONS TO BE VERIFIED BY THE CONTRACTOR ON SITE

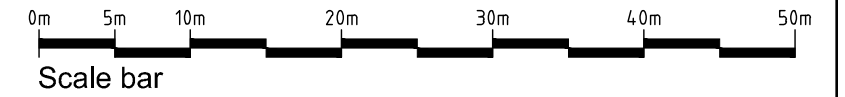

REV	DESCRIPTION	DATE	INIT	CHKD
STATUS	FOR INFORMATION			

Client
Mr & Mrs Leathers

Project
**467 Hurst Road, Bexley,
Kent. DA5 3JX**

Title
Block Plan

Scale 1:500@A3	Date 03.11.21	Drawn N/A	Checked N/A
--------------------------	-------------------------	---------------------	-----------------------

Project No: 2021-223	Drawing No. 006	Revision ~
--------------------------------	---------------------------	----------------------