





Crown Copyright and database rights 2021. OS 100031961 National Map Centre. Purchased 03/11/2021 1 year licence.

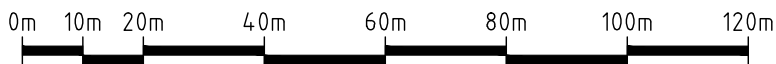

Scale bar

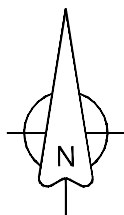

Client
Mr & Mrs Leathers
Project
**467 Hurst Road, Bexley,
Kent. DA5 3JX**
Title
Site Location Plan

Scale 1:1250@A4 Date 03.11.21 Drawn NA Checked NA

Project No: **2021-233** Drawing No. **001** Revision ~

STATUS FOR INFORMATION			
REV	DESCRIPTION	DATE	INIT / CHKD