


A3 A B C D E F G

1
2
3
4
5
6

BRE Digest 45° line. Proposed extension just impinges on this line, but the properties are south facing so daylight and sunlight will not be affected

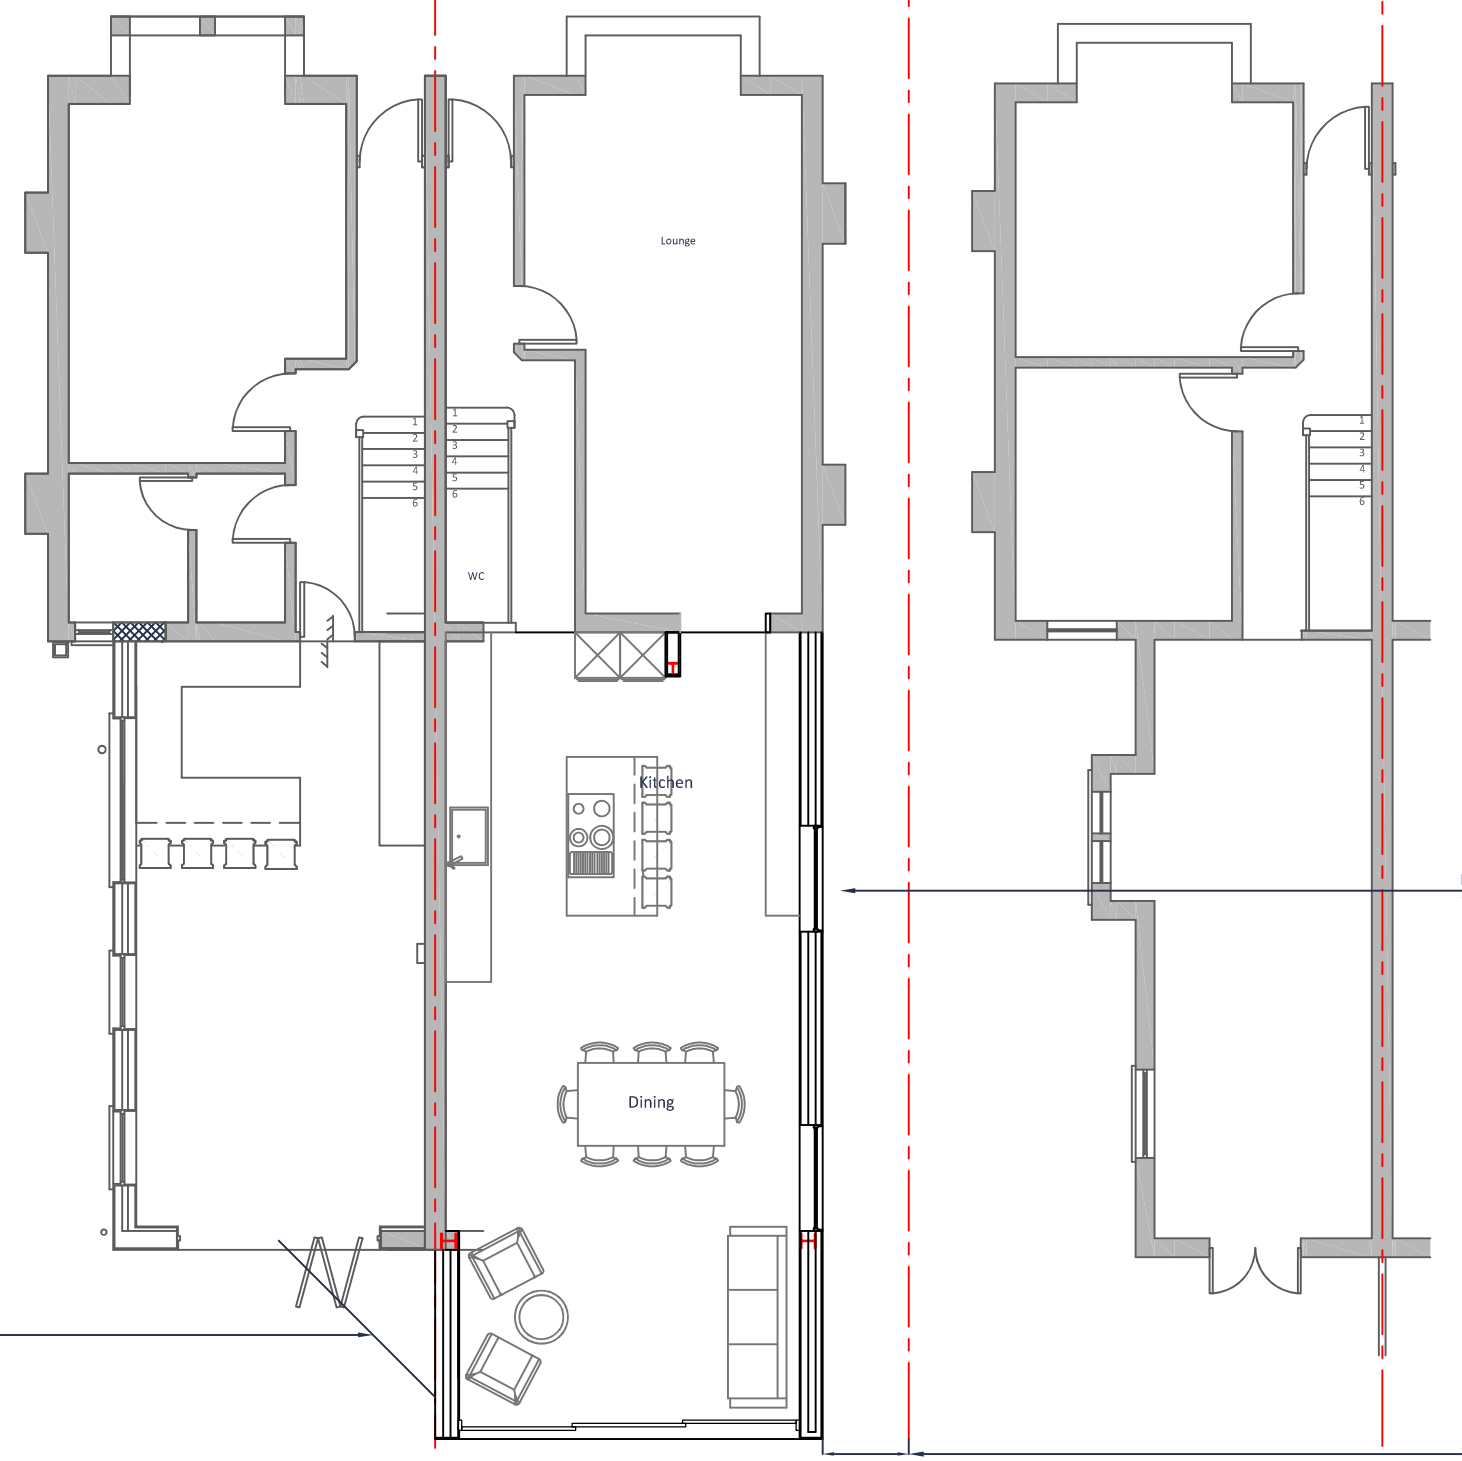

Flank windows smaller in scale than existing flank windows

Seperation to the boundary exceeds 1.1m

NOTES

All dimensions should be confirmed on site. Any measurements required for construction must not be scaled from this drawing.

All structural elements to be agreed with local authority Building Control prior to commencement of works.

Attention is drawn to the provisions of the party wall act 1996. Legal boundaries should be determined by others.

P1	14/07/21	APS	Householder Planning
Issue	Date	By	

FTF Designs LTD

49 HARTFORD ROAD
BEXLEY
KENT
DA5 1NL

Client

26 Salisbury Road
Bexley
DA5 3QE

Job Title

Ground Floor Side and Rear Extension

Drawing Title

Daylight, Outlook and Amenity Plan

Scale at A3
1:100

Drawing Status
Planning

Job No	Drawing No	Issue
864	864-A-002	P1