
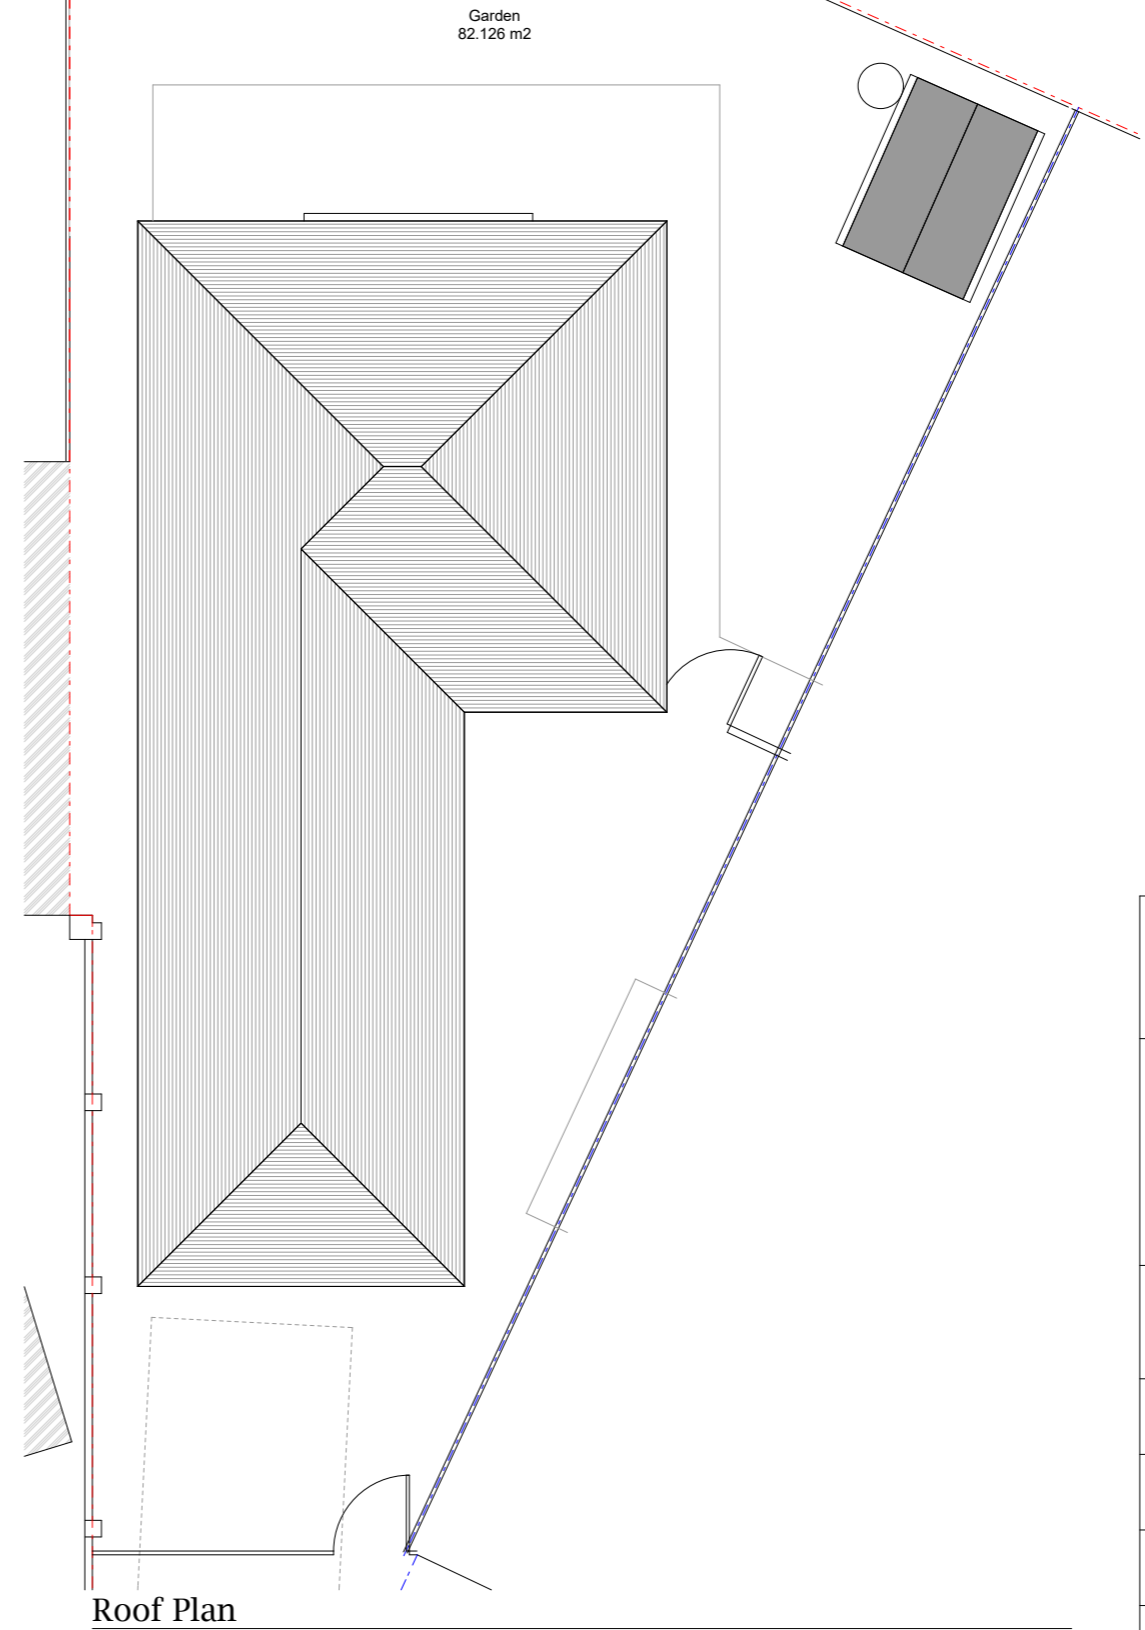
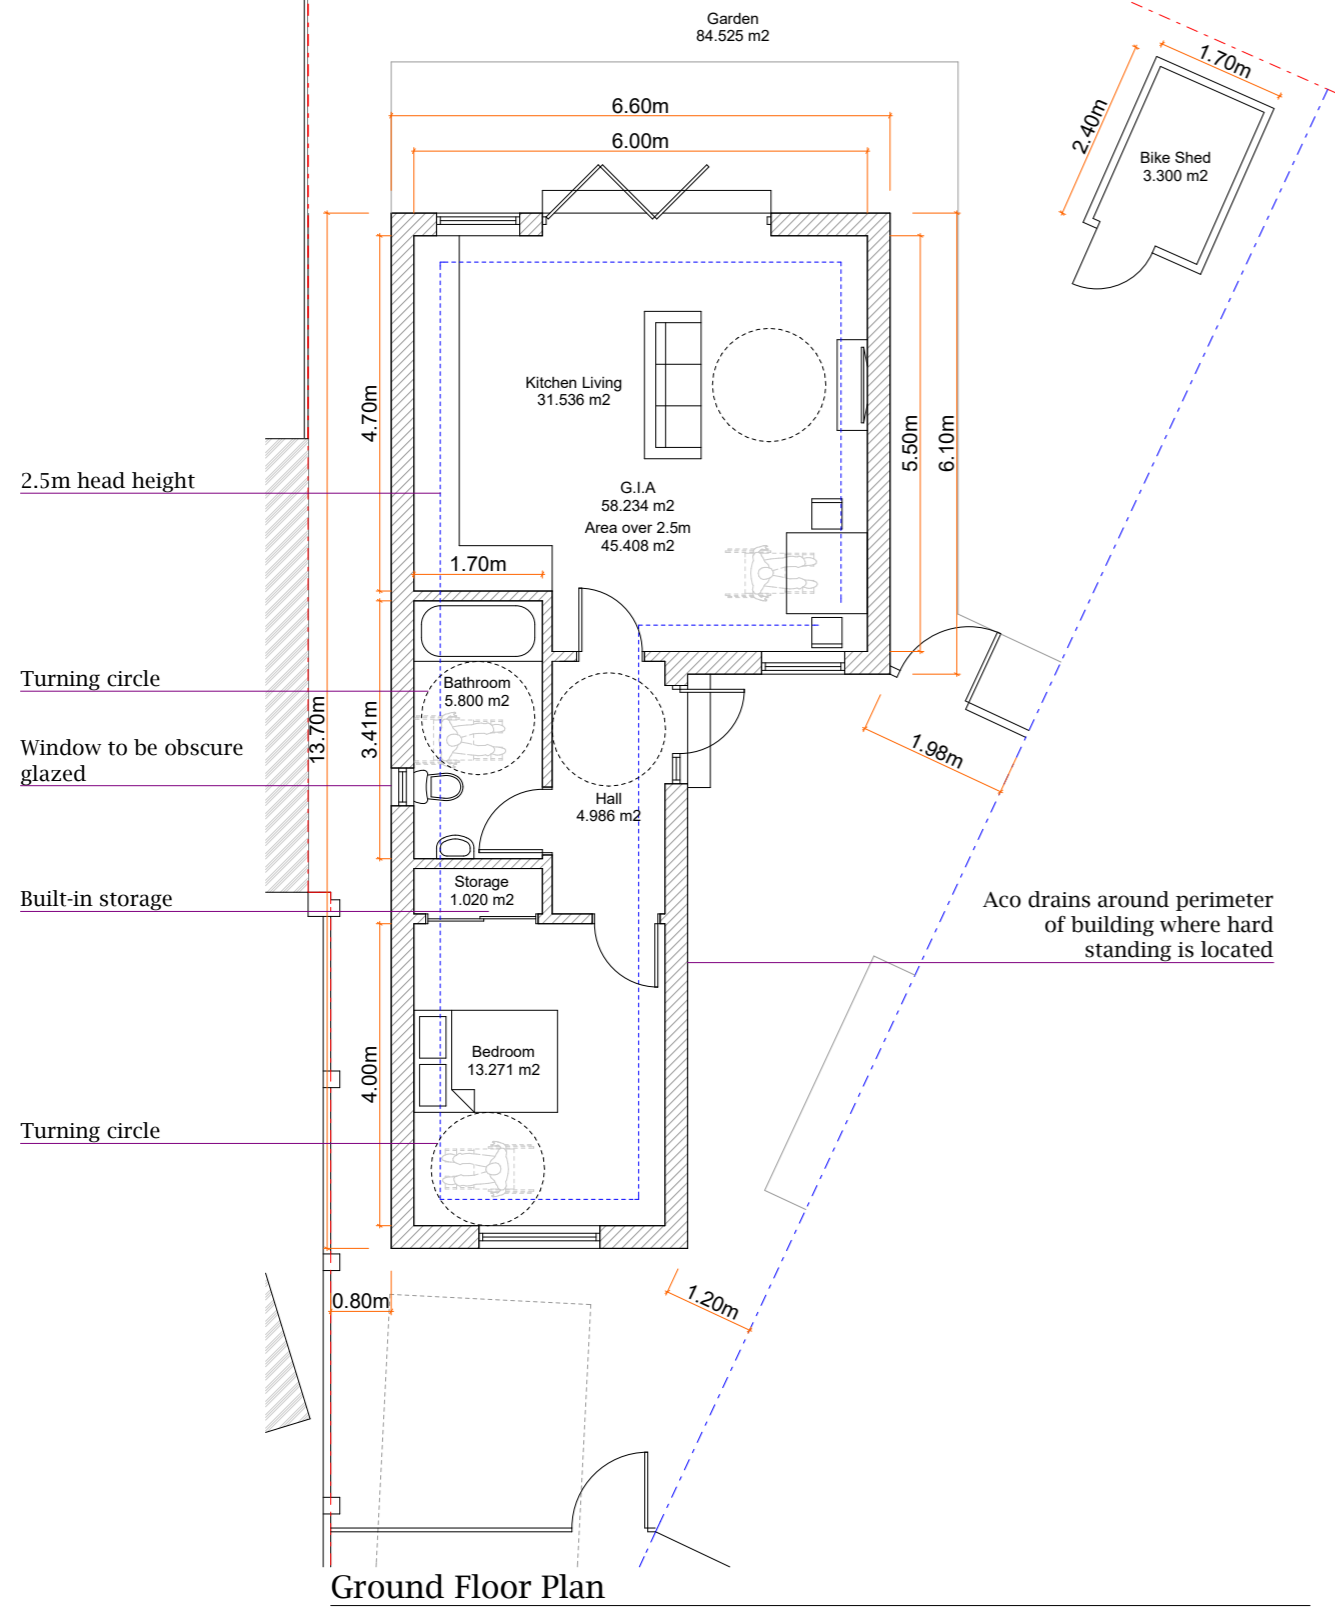


Scale Bar 1:100

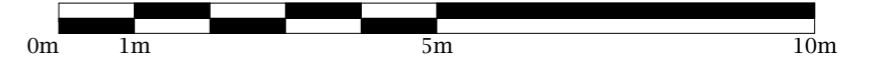

Site	
124 Alderney Road Erith DA8 2JD	
Description	
New 1 bedroom detached dwelling	
Drawing	
Proposed Plans	
Drawn By	
Crabtree_Designs@outlook.com	
Client	Scale
Ms D Deering	1:100 @ A3
Reference	Date
124/Alderney-Rd/PL2/D2	08/09/2021
All measurements to be checked on site	