




Existing Block Plan

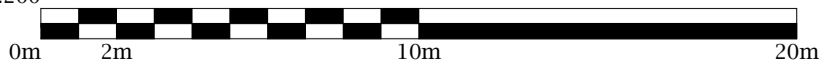

Scale Bar 1:200



Site 124 Alderney Road Erith DA8 2JD	
Description New 1 bedroom detached dwelling	
Drawing Existing Block Plan	
Drawn By Crabtree_Designs@outlook.com	
Client Mr M Gabriel	Scale 1:200 @ A3
Reference 124/Alderney-Rd/PL2/D4	Date 08/09/2021
All measurements to be checked on site	