
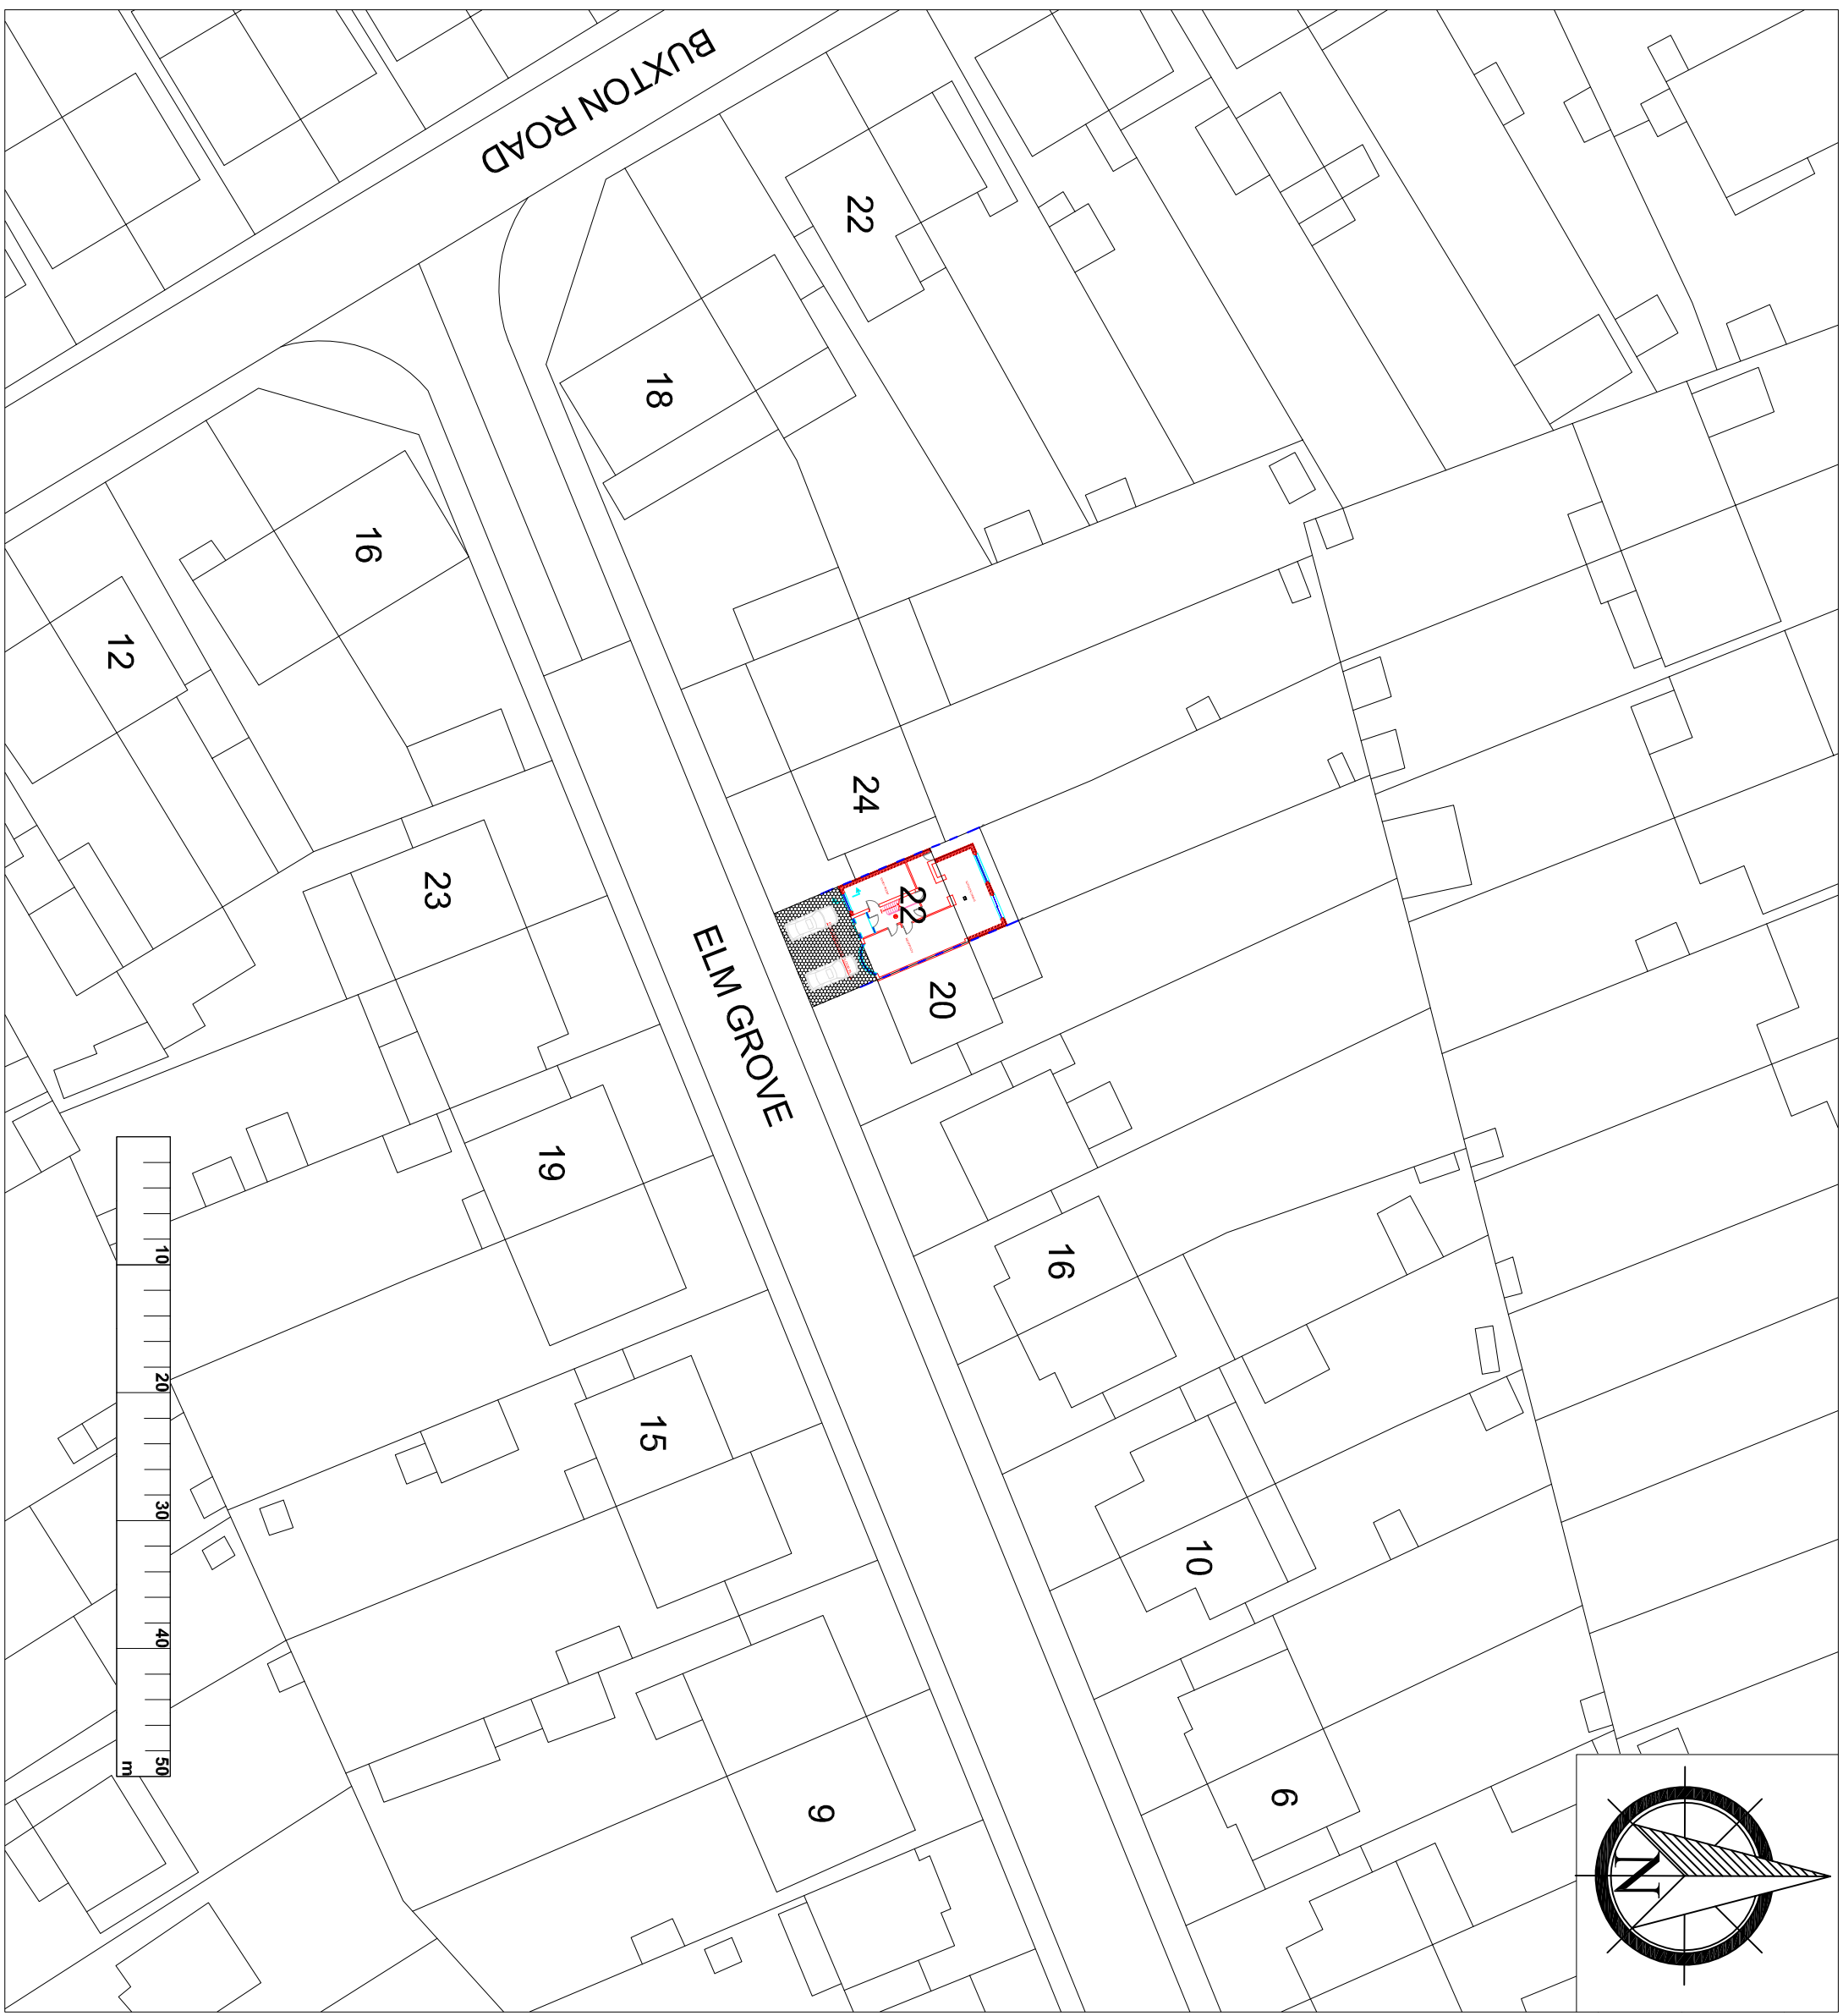


Notes

- 1. ALL DIMENSIONS ARE IN MILLIMETRES AND LEVELS IN METRES.
- 2. THIS DRAWING TO BE READ IN CONJUNCTION WITH RELEVANT ARCHITECT'S AND ENGINEER'S DRAWINGS AND SPECIFICATIONS.

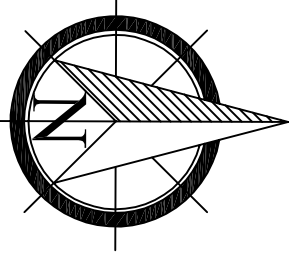

Rev.	Date	By	Details of Revision
P1	01.10.2021	ST	

Client: MR R SHUKLA

Project: GARAGE CONVERSION INTO HABITABLE ROOM

Address: 22 ELM GROVE, ERITH, DA8 3BL

Title: 2 CAR PARKING - BLOCK PLAN

DESIGN TEAM
8 FARM VALE, BEXLEY, DA5 1NJ
ARCHITECTURAL/CIVIL & STRUCTURAL ENGINEERS

Status: **PLANNING**

Drawn by	A3@Scales	1:50	
Date	Eng.	Chk.	App'd.
OCT 2021			

Drawing No.	03/DT/10/2021	Sheet No.	3
-------------	---------------	-----------	---