


ADJACENT EXTENSION

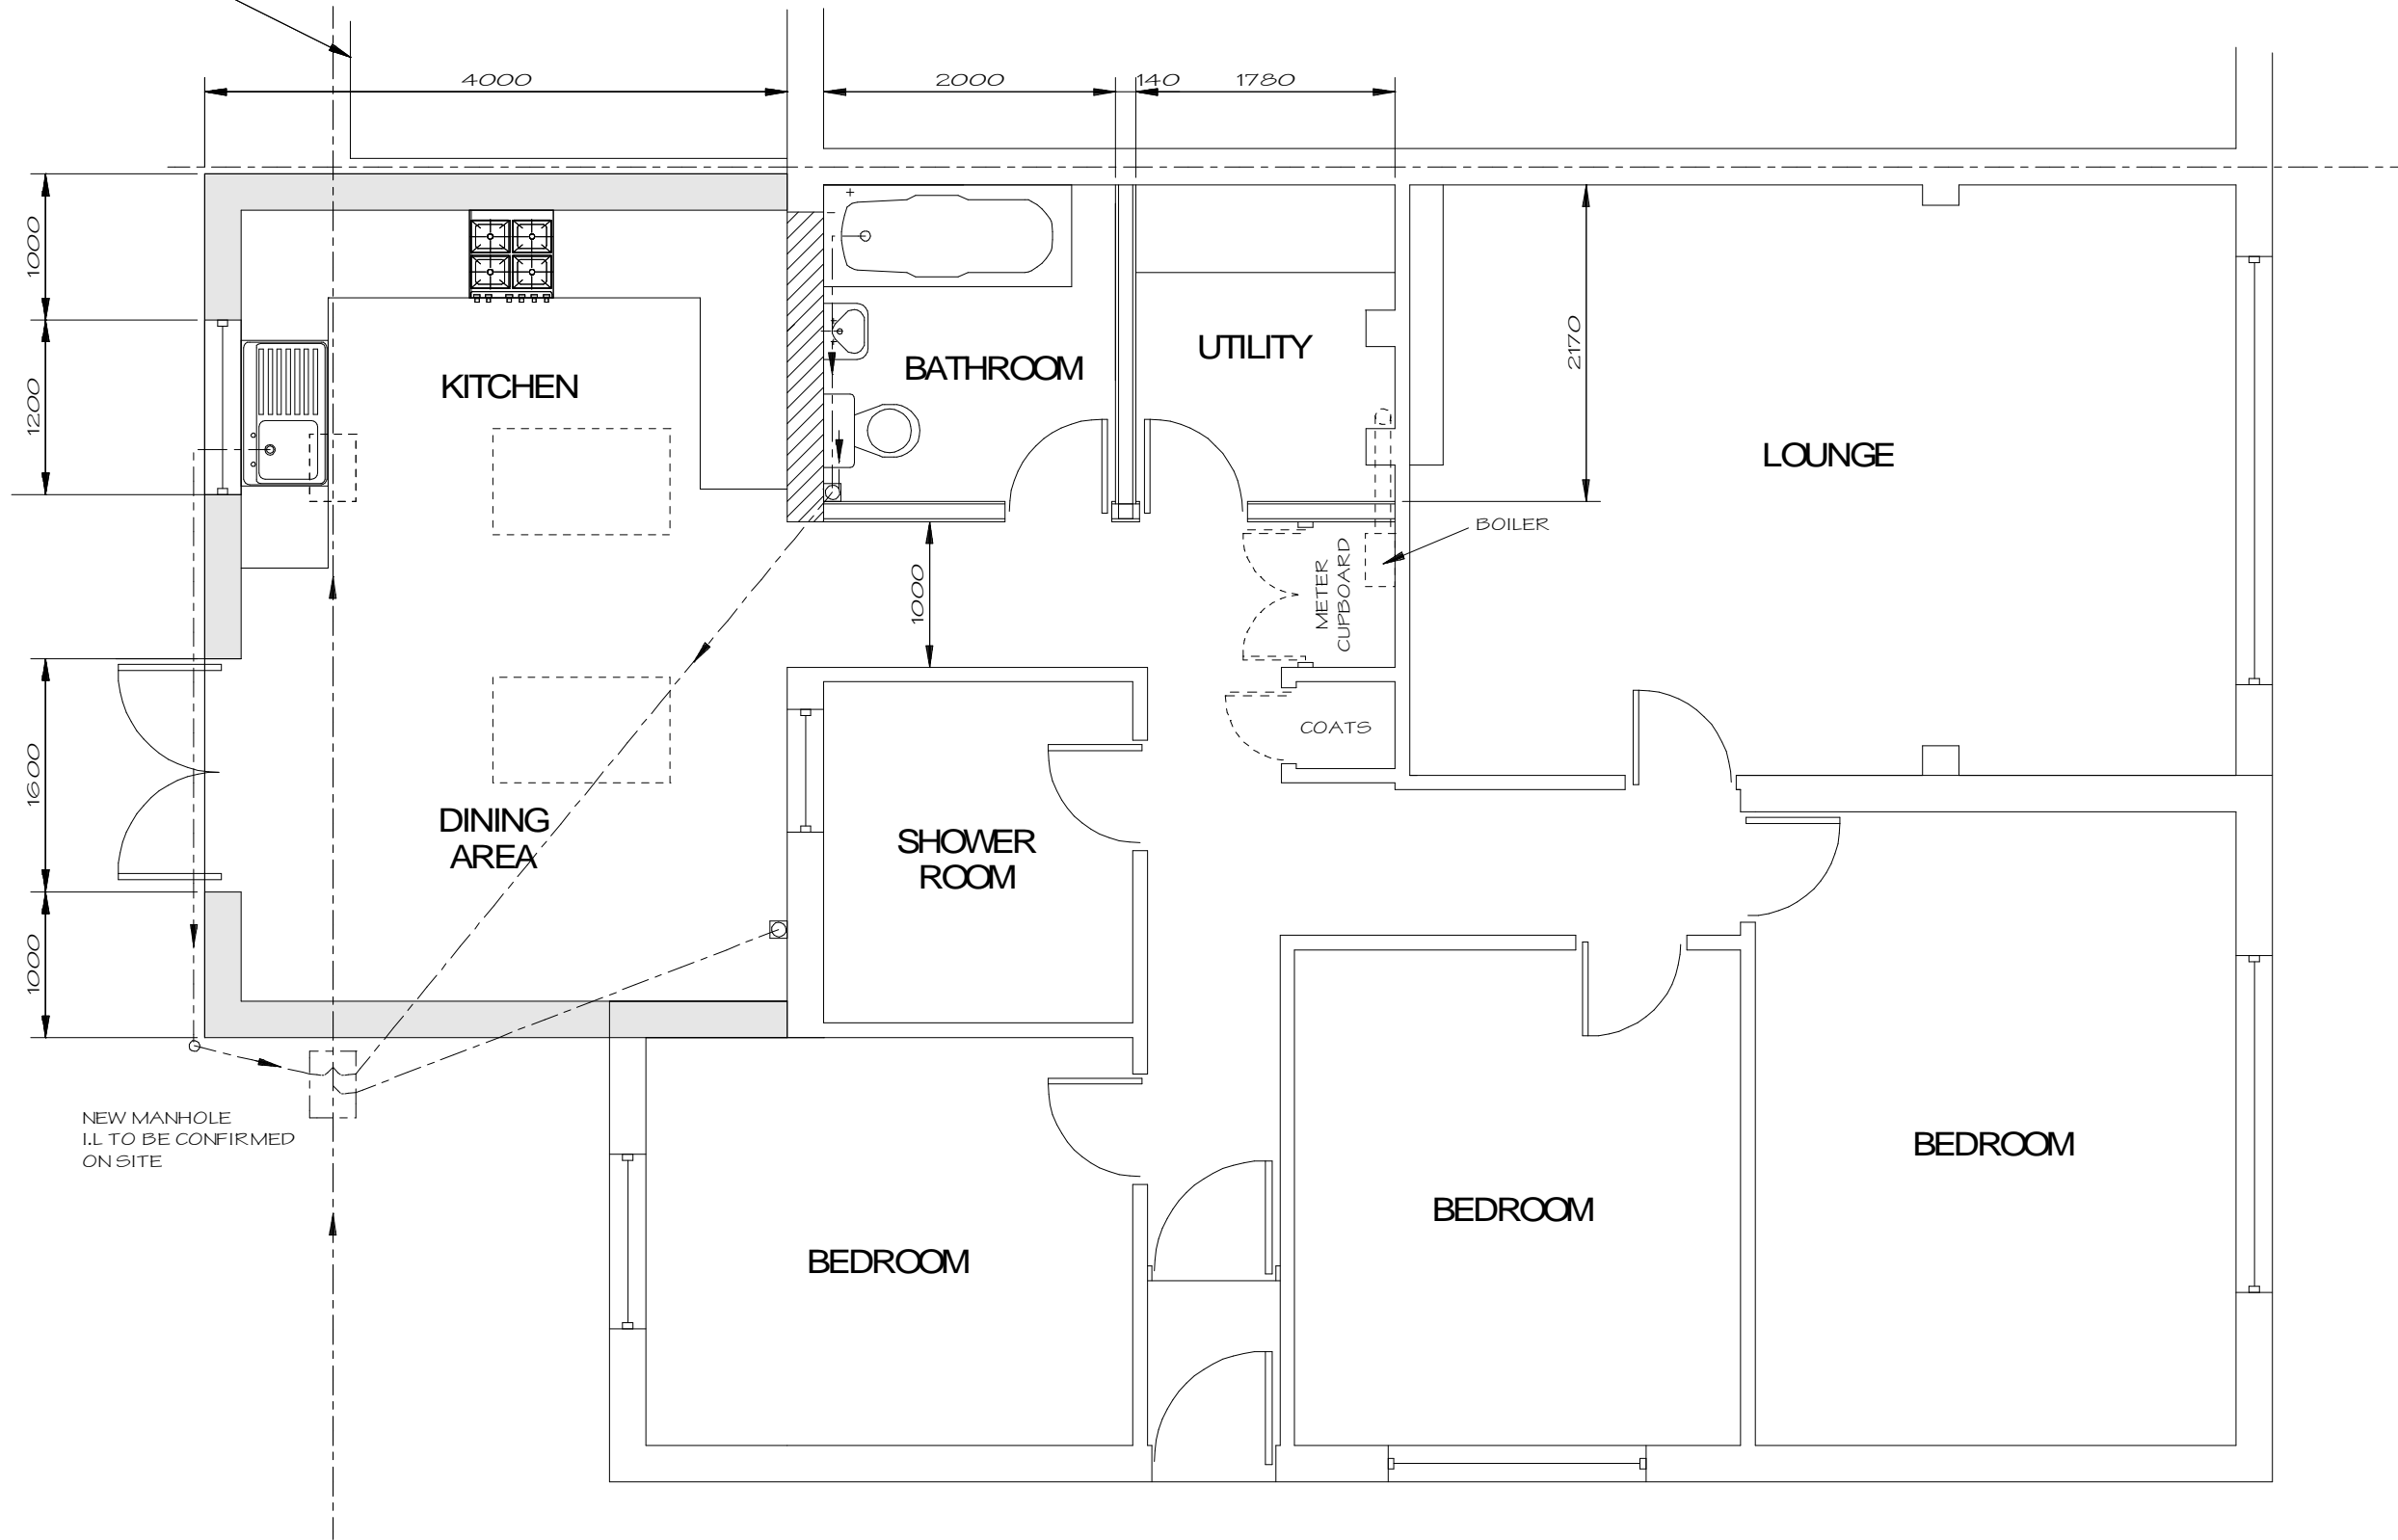

PROPOSED GROUND FLOOR
1:50



GROUND FLOOR EXTENSION TO REAR
 4, BOWFORD AVENUE
 BEXLEYHEATH,
 KENT
 DA7 4ST

for Mr & Mrs J. ABBOTT



SCALE 1:50 at A3
 DATE AUG. 2021
 DRG.No DH21/126/02

REV. A