



DO NOT SCALE  
REPORT ERRORS AND OMISSIONS TO THE ARCHITECT  
CHECK ALL DIMENSIONS BEFORE FABRICATION

REVISION	DATE	DRAWN	CHKD

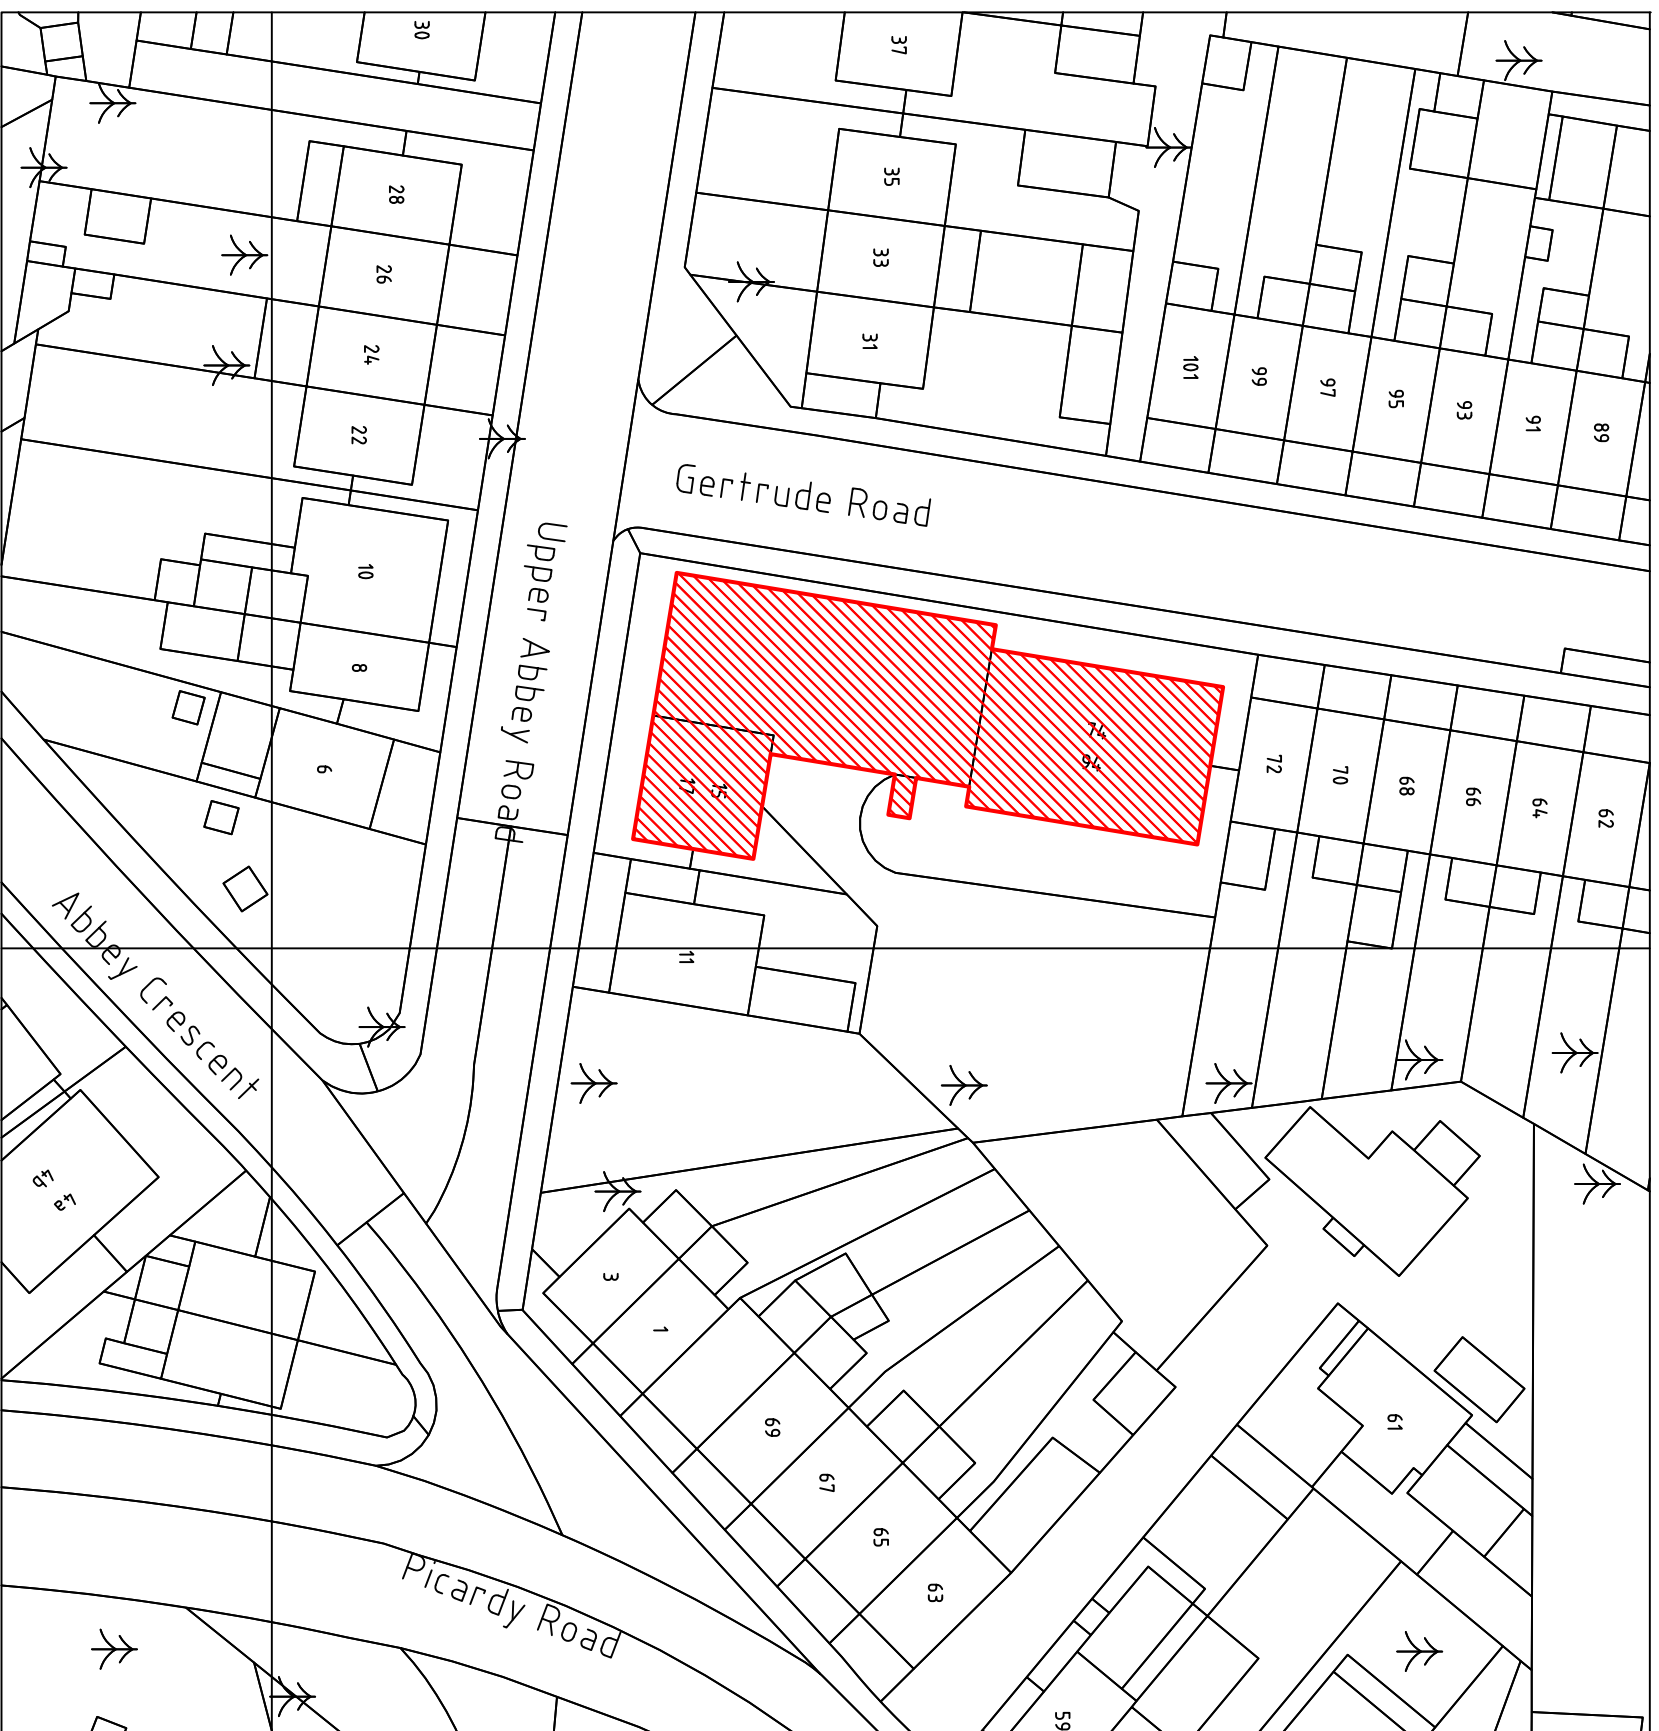


# Block Plan @ 1:500


SCALE

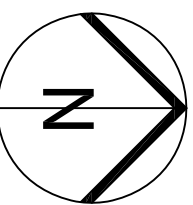

**LEGEND**

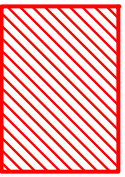


Works Area

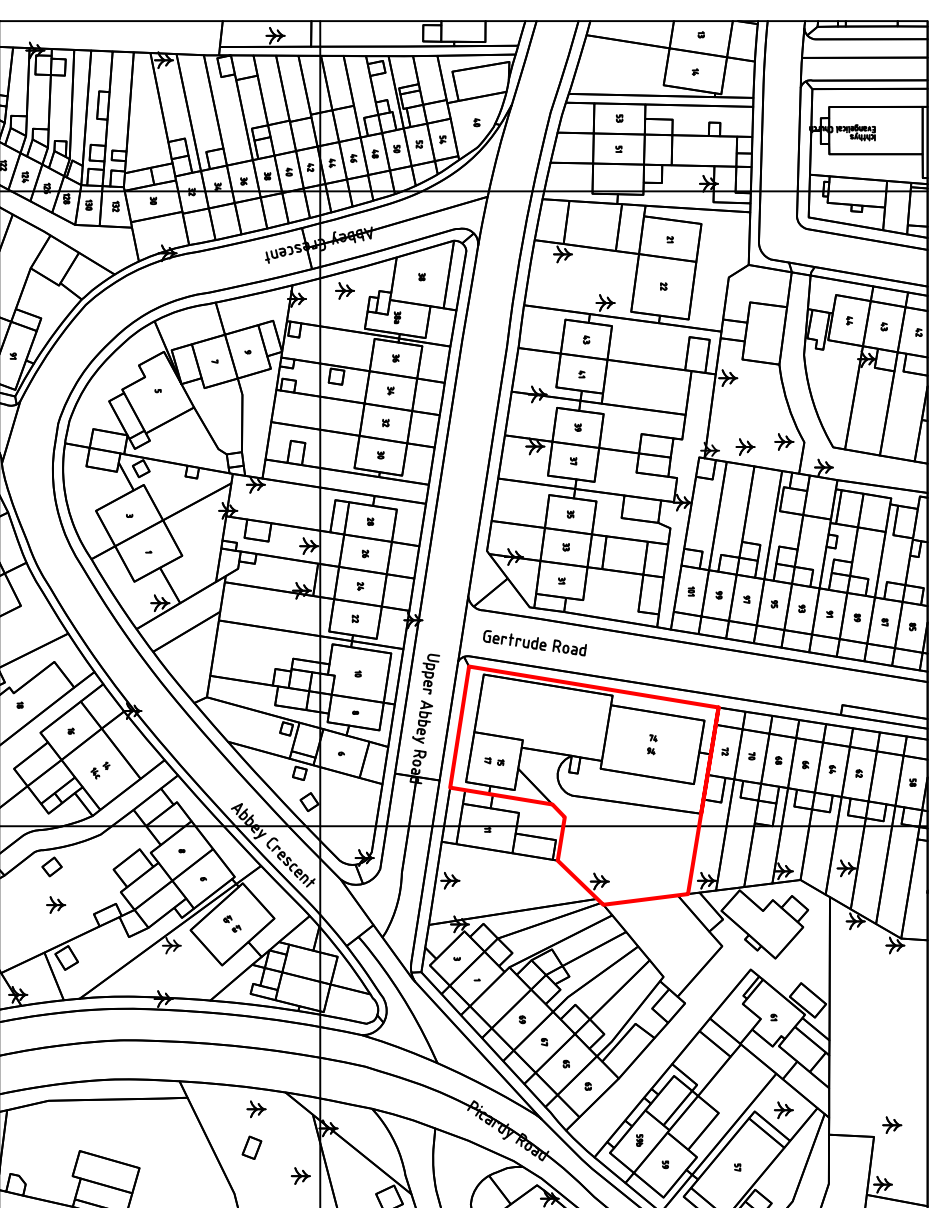


# Location Plan @ 1:1250

SCALE

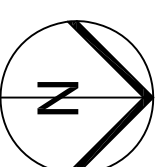

**LEGEND**




Site Boundary

CONTRACT  
74-94 Gertrude Road (DA17 5AT) &  
15-21 Upper Abbey Road (DA17 5AE)  
Belvedere, Kent

SCALE 1:500, 1:1250 @ A3  
DATE September 2021  
DRAWN JMW  
CHECKED

TITLE  
Location and Block Plan

DRAWING NO  
21119\_01  
REVISION

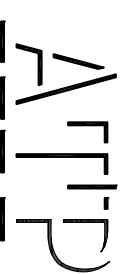

Architects + Building Surveyors

Brook House Coventry Road Ilford Essex IG1 4QR  
T 020 8532 4141 F 020 8532 4140 E atp.ilford@atpgroup.co.uk