

RICHARD GREGORY ACIOB

Building Surveying / Architectural Services

5 Star Hill, Crayford, Kent, DA1 4DB

Tel/Fax: 01322 407219

Mobile: 07984 218333

Email: richardgregory4@ntlworld.com

Date : 10 November 2021
To : heather.redfern @ bexley.gov.uk
From : richardgregory 4 @ ntlworld.com
Subject : 37 Keswick Road Bexleyheath


Dear Ms Redfern

I refer to your email dated 5 November 2021 regarding application ref: 21/03053/FUL for single storey rear extension & include attachment of Block Plan Dwg N^o 362-3 scale 1:500 as requested.


Kind regards




R. Gregory ACIOB

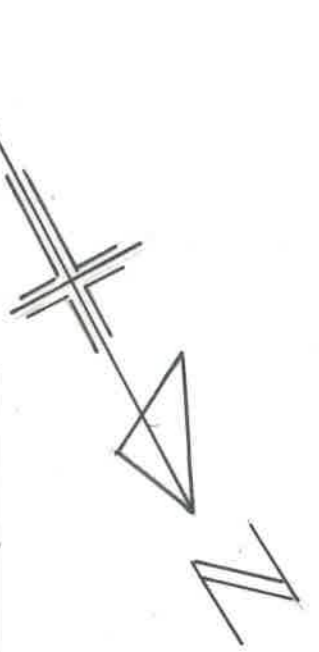


RYDAL DRIVE

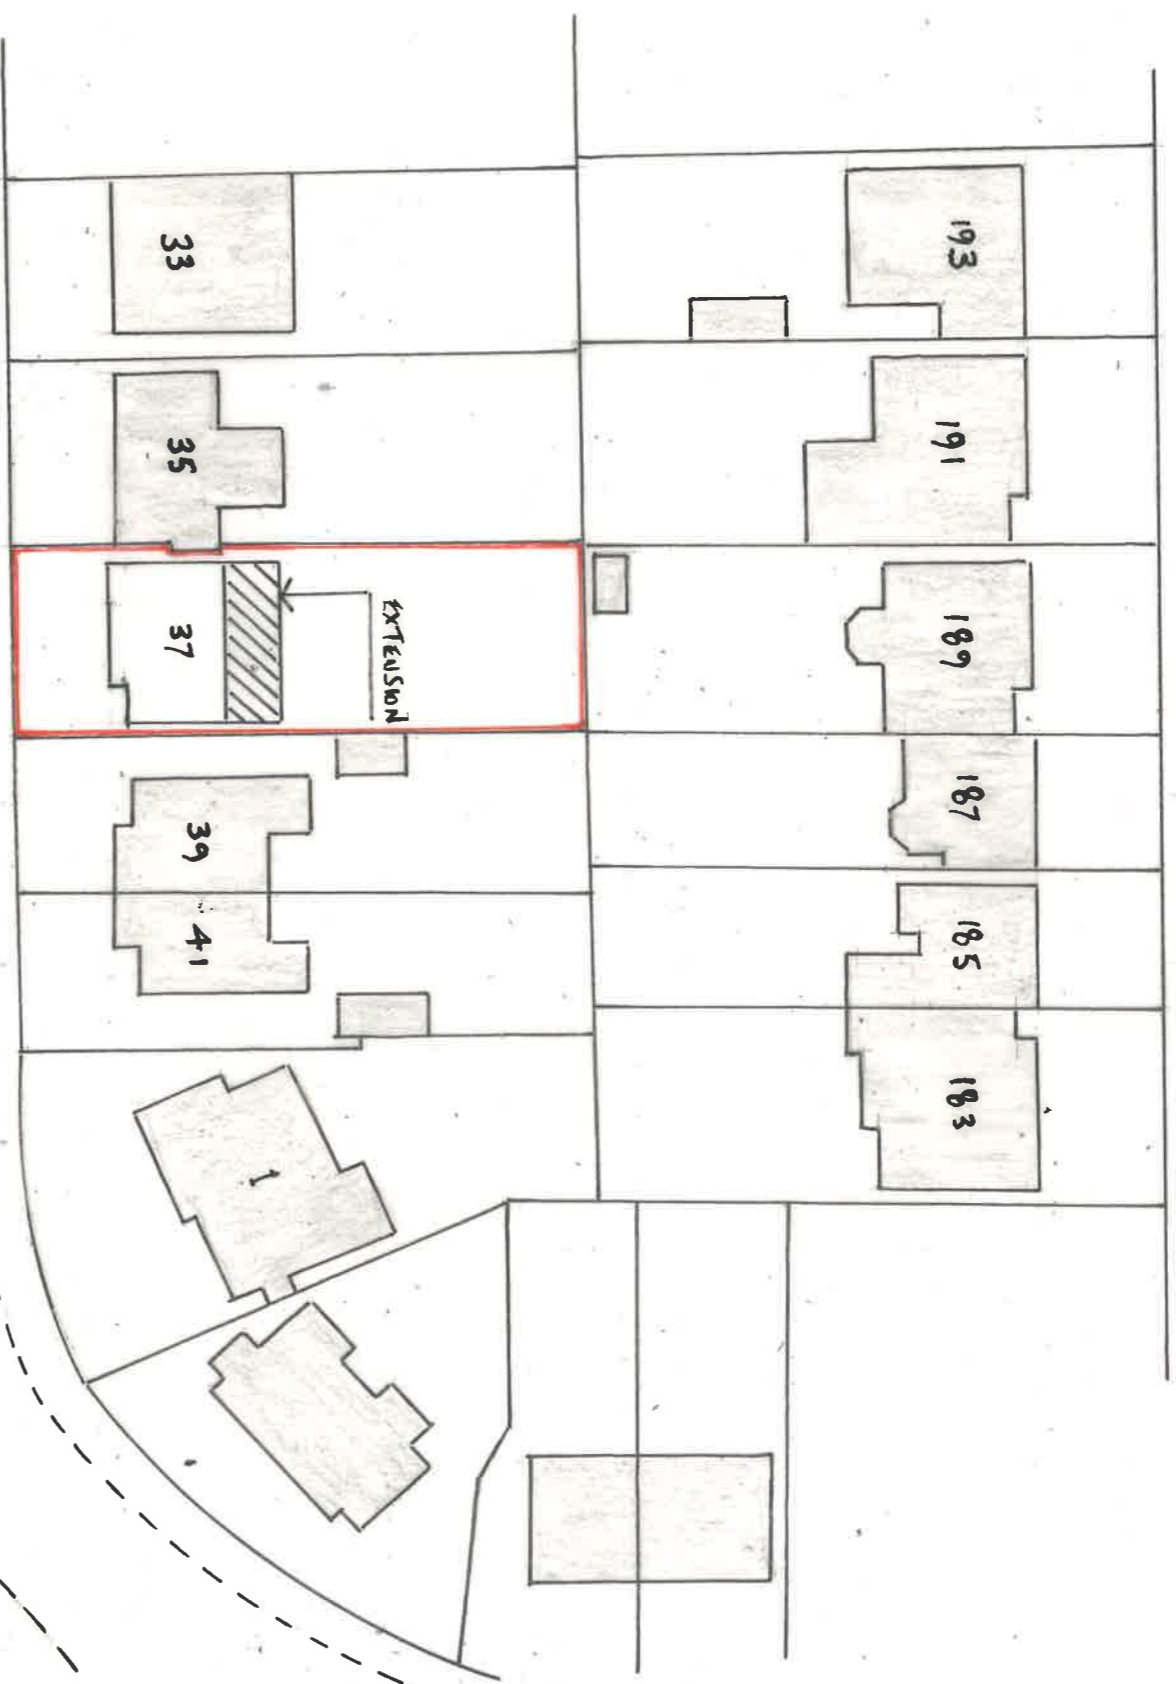

KESWICK ROAD

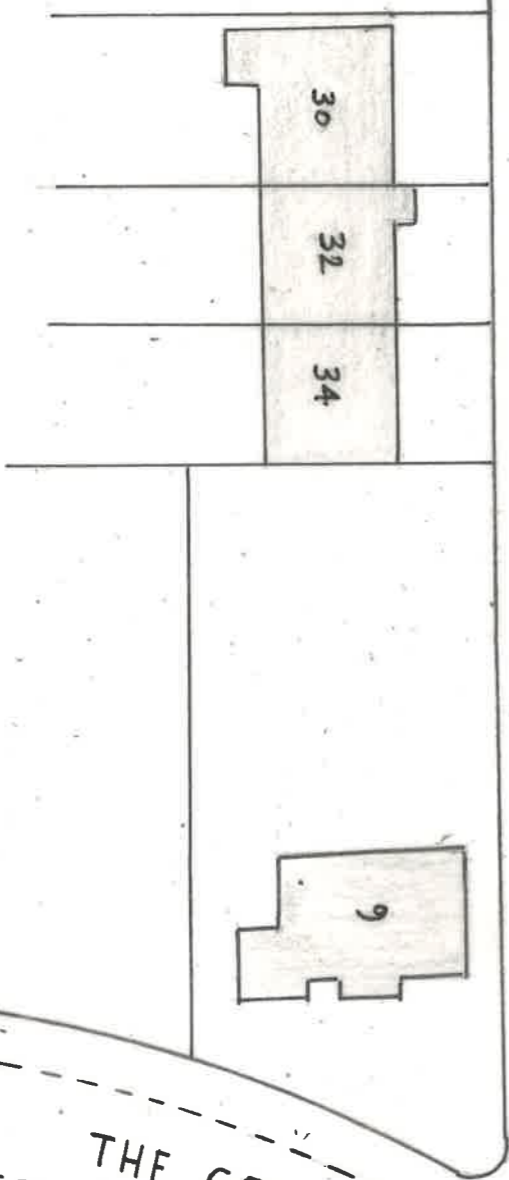

BLOCK PLAN

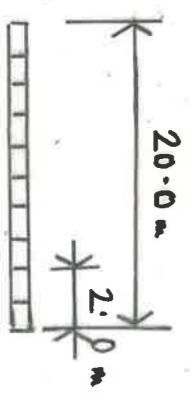

MRS B. FRAREY

1:500AT A5

37 KESWICK ROAD BEXLEYHEATH

SINGLE STOREY REAR EXTENSION 362 - 3

RICHARD GREGORY AClOB
Building Surveying / Architectural Services

5 Star Hill, Crayford, Kent, DA1 4DB
Tel: 01322 407219
Mobile: 07984 218333
richardgregory4@ntlworld.com