




SIDE ELEVATION
FACING No 39

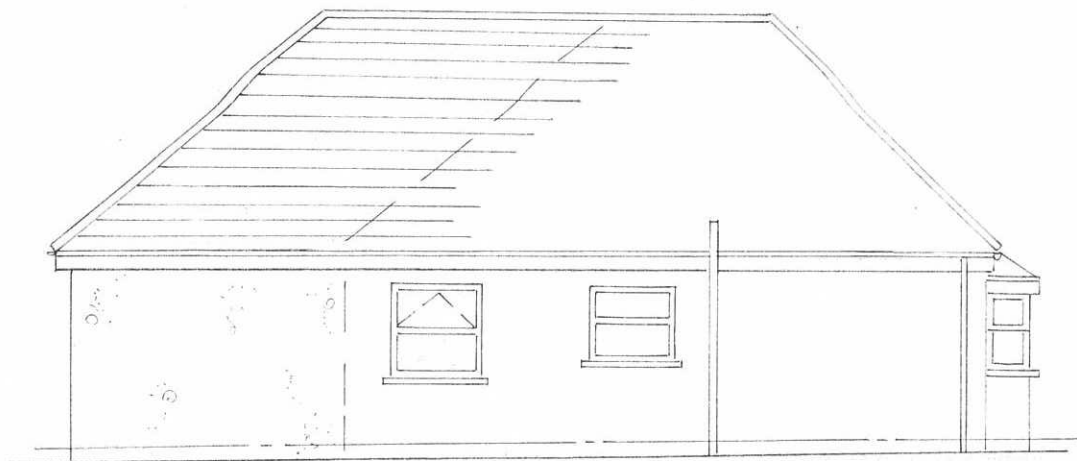

SIDE ELEVATION
FACING No 35

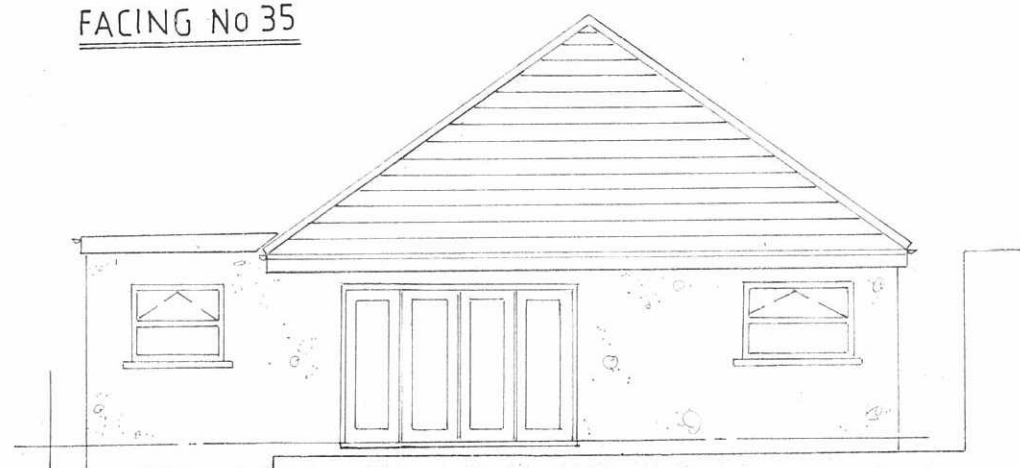

REAR ELEVATION

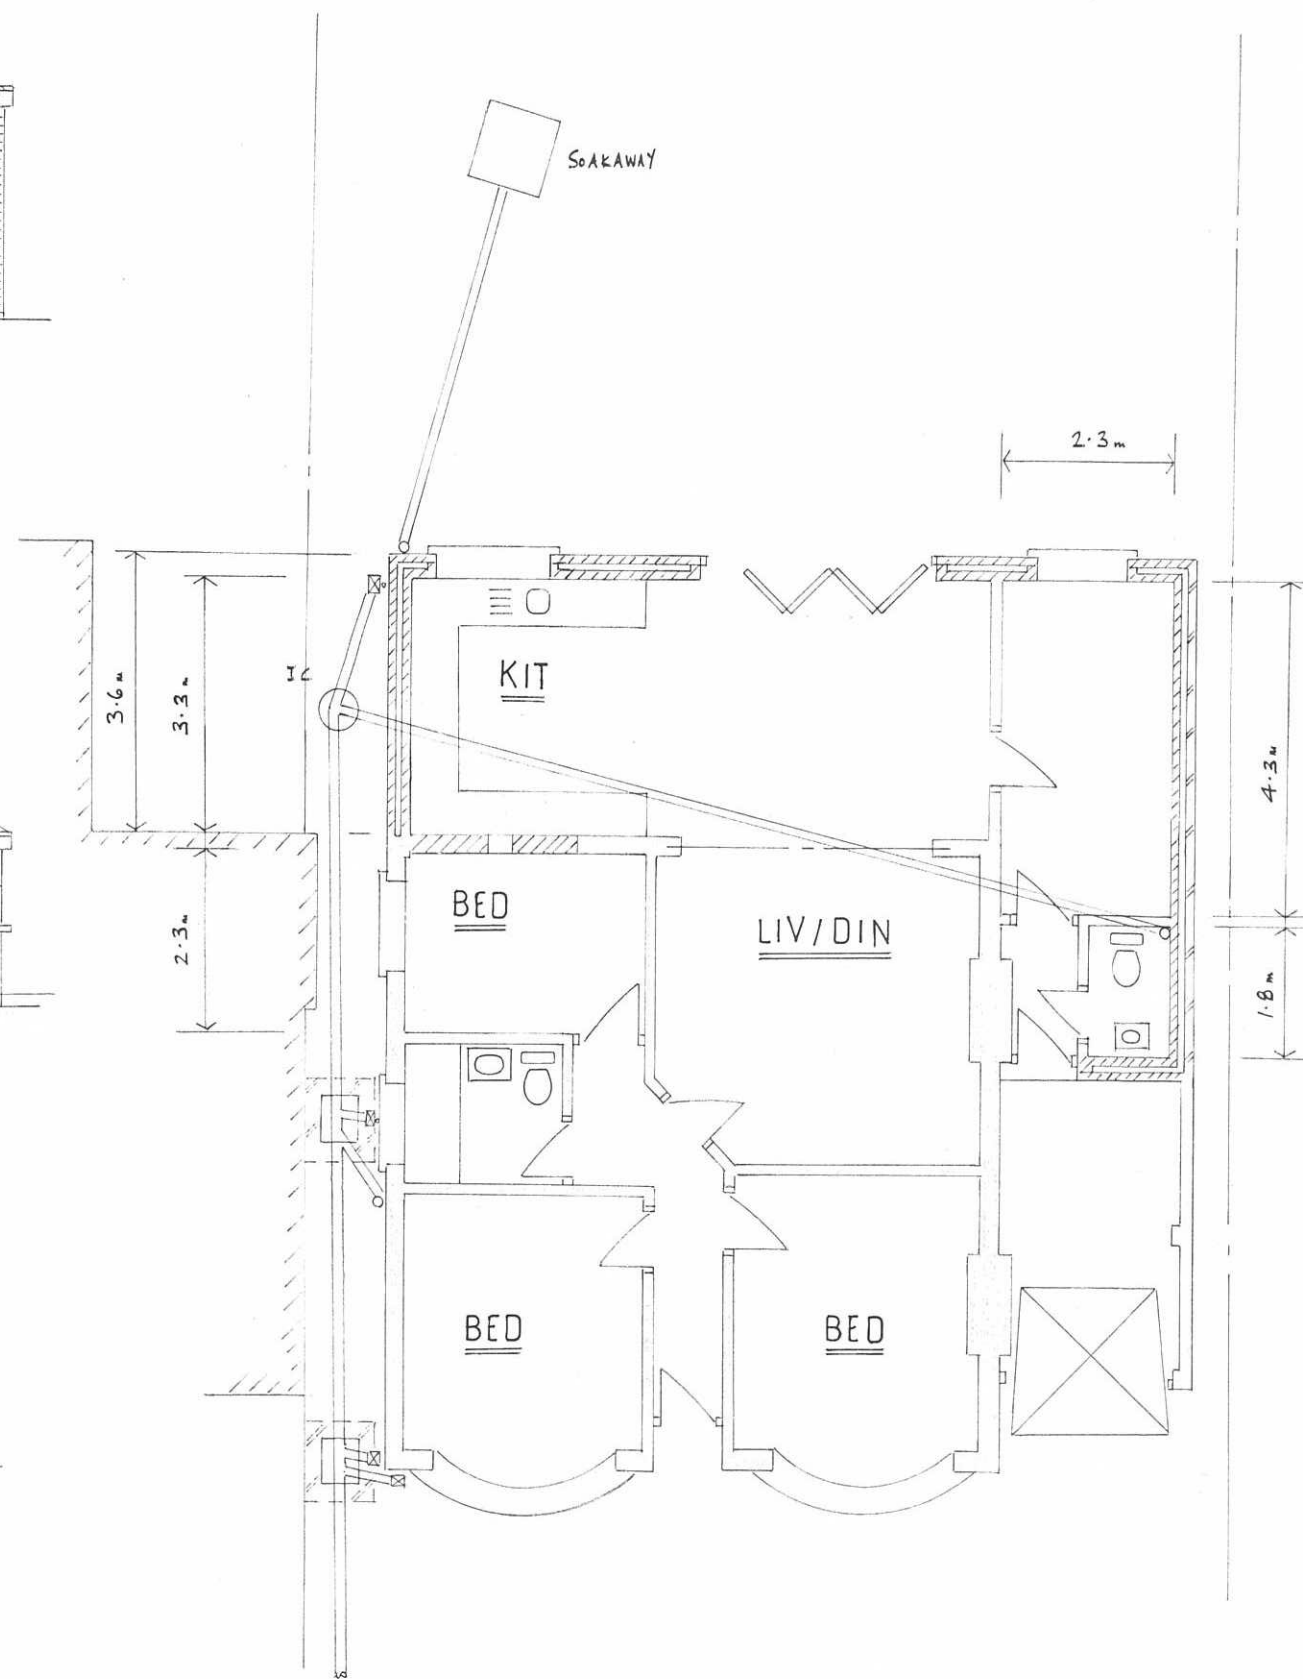

GROUND FLOOR PLAN

MATERIALS

WALLS - RENDEROED TO MATCH
EXISTING & FACED
BRICKWORK TO MATCH
EXISTING FACING N^o 39

ROOF - CONCRETE INTERLOCKING
TILES TO MATCH
EXISTING TO PITCHED
ROOF
FLAT ROOF FELT FINISH

WINDOWS - UPVC DOUBLE GLAZED
BI FOLD DOORS

RICHARD GREG DRY ACIO B
Building Surveying / Architectural Services

MRS B. FRAREY

37 KESWICK ROAD
BEXLEYHEATH

SINGLE STOREY REAR
EXTENSION


PROPOSED PLAN &
ELEVATIONS

1:100 AT A3


362 - 2

RICHARD GREG DRY ACIO B
Building Surveying / Architectural Services


5 Star Hill, Crayford, Kent, DA1 4CJ
Tel: 01322 407219
Mobile: 07984 2133 3
richardgregdry@aol.com

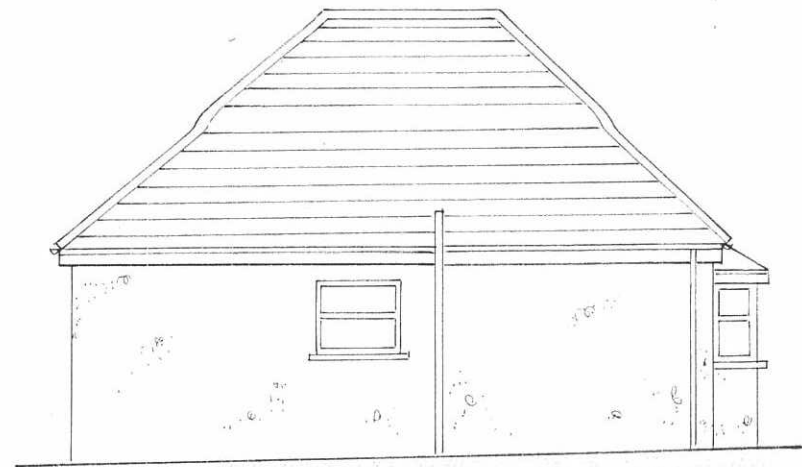


SIDE ELEVATION
FACING No 35

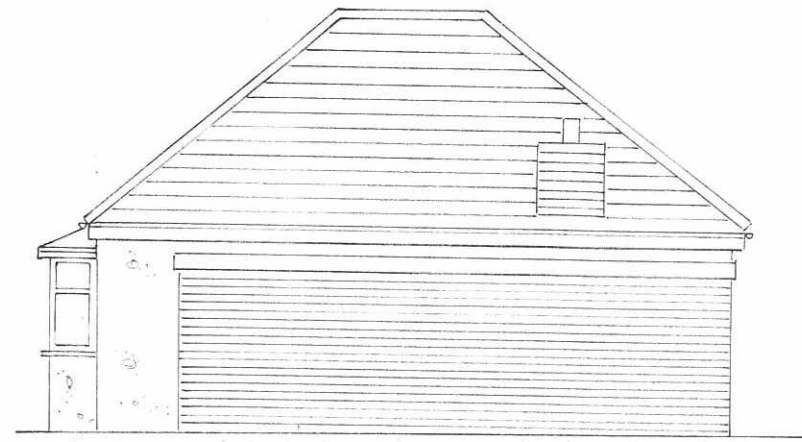


SIDE ELEVATION
FACING No 39

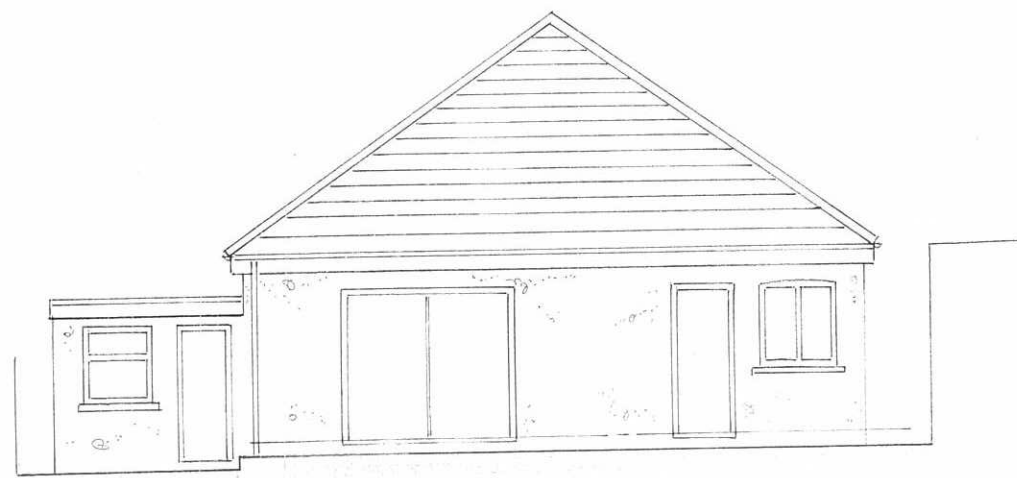

REAR ELEVATION

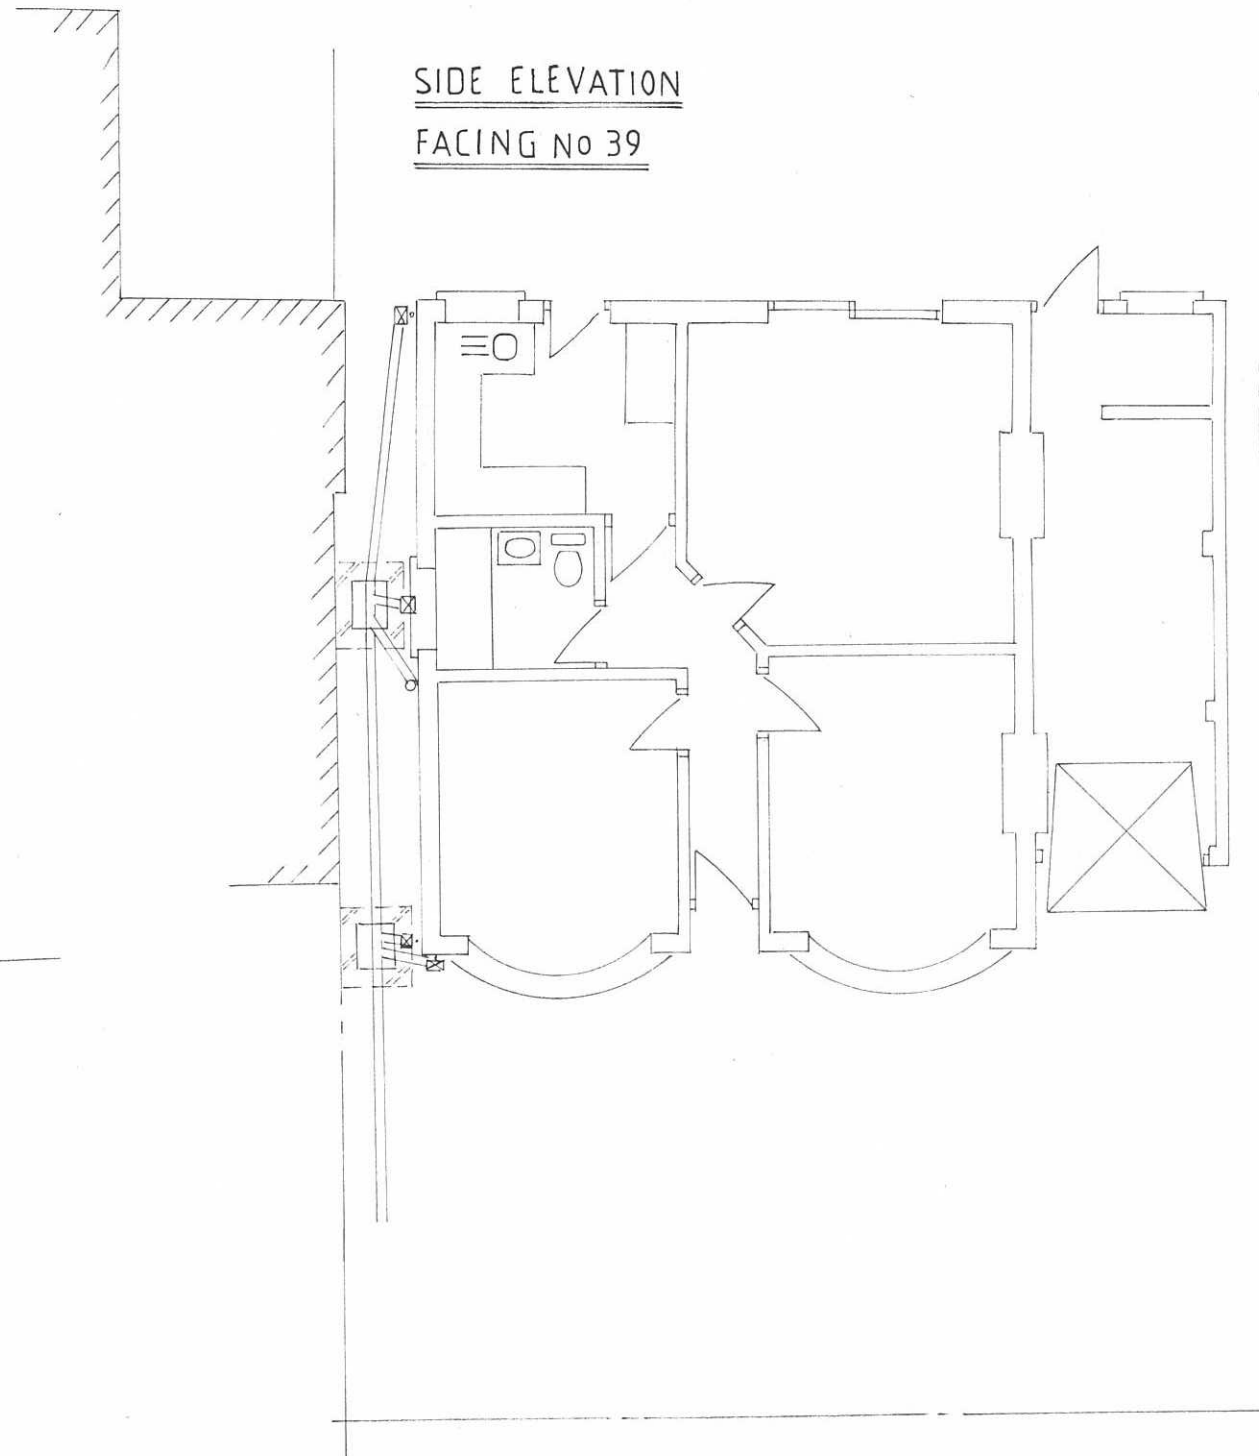

GROUND FLOOR PLAN

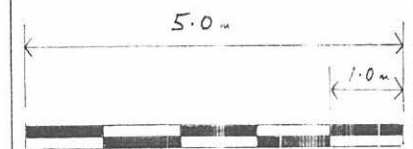

RICHARD GREGORY AND CO
Building Surveying / Architectural Services

MRS B. FRAREY
37 KESWICK ROAD
BEXLEYHEATH

SINGLE STOREY REAR
EXTENSION

EXISTING PLAN &
ELEVATIONS

1:100 AT A3

362 - 1

RICHARD GREGORY AND CO
Building Surveying / Architectural Services
5 Star Hill, Croydon, Kent, DN1 10E
Tel: 01832 4072 9
Mobile: 07904 2 8333
richardsgorw@btworld.co.uk