


Existing Block plan

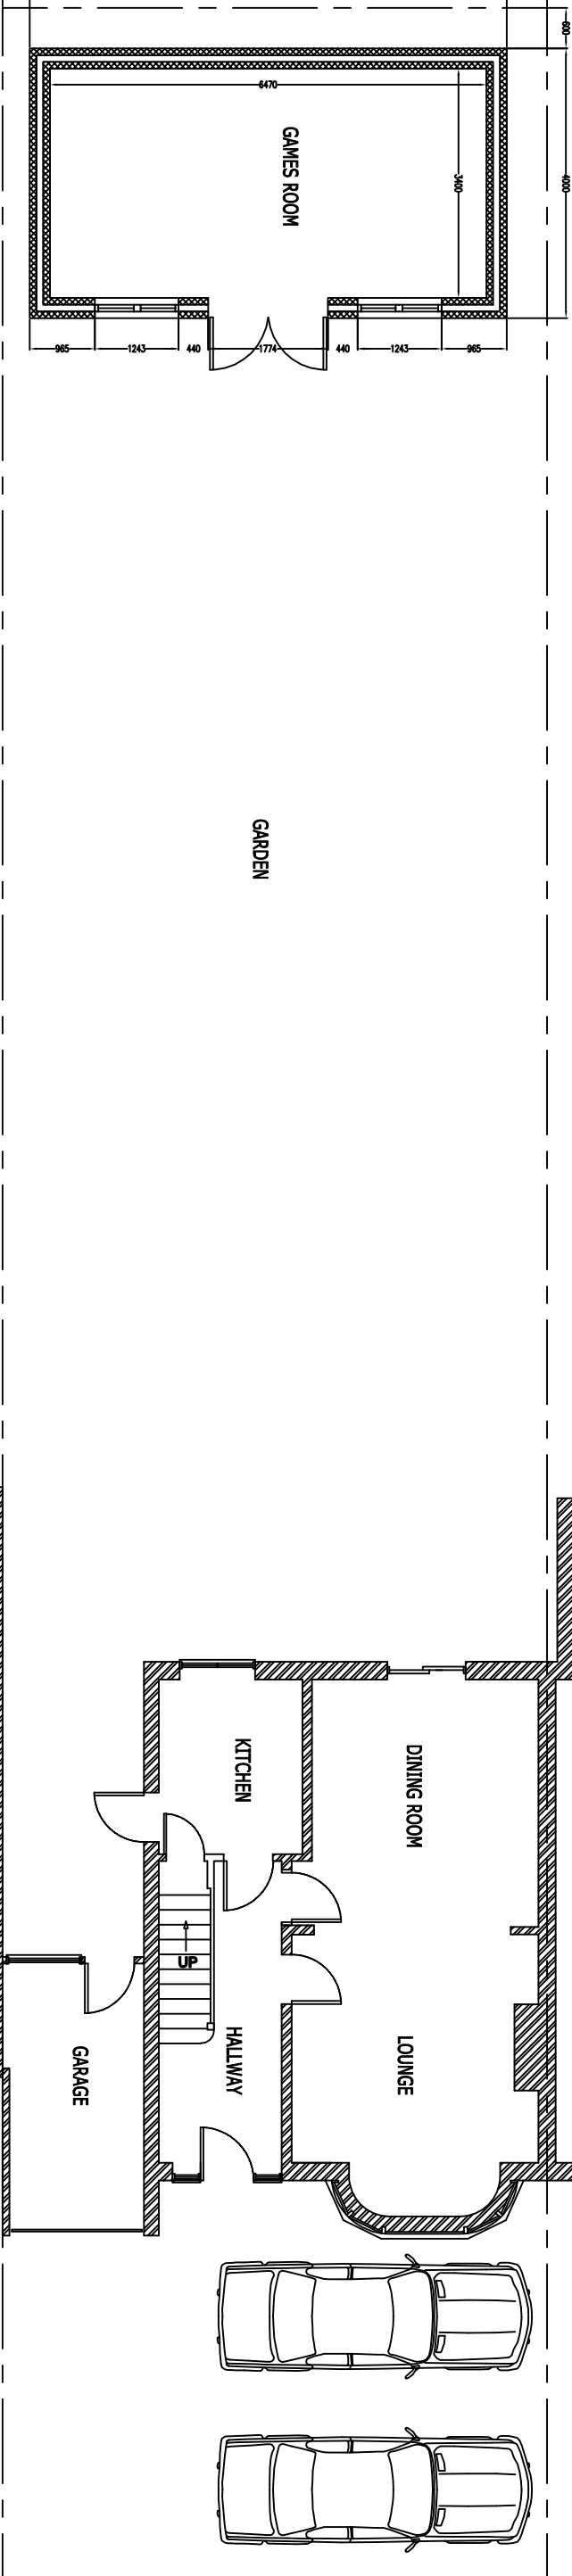

Proposed Block plan

Client		Drawing Title		Drawing No.		Revision			
Harsandeep Singh 156 Belmont Road Erith Kent DA8 1LD		Existing and Proposed Block Plans		2195-020		00			
<div>This drawing is copyright and may not be reproduced or made use of unless expressly agreed by Design Team. All dimensions must be checked on site.</div>						Scale 1:100@A3		Date August 2021	
						Computer File No.		Project No.	
						Drawn By Raj Bhutti		Checked By	
						Coordinated By		Approved By	