

38 MANOR WAY  
BARNEHURST

Proposed single storey rear extension


DATE  
JUNE 2021

SHEET  
100/02


SCALE 1:200

BLOCK PLAN AS EXISTING  
AND PROPOSED


SCALE BAR (metres)

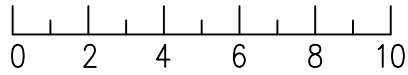

REV.	DATE	REVISION
A		

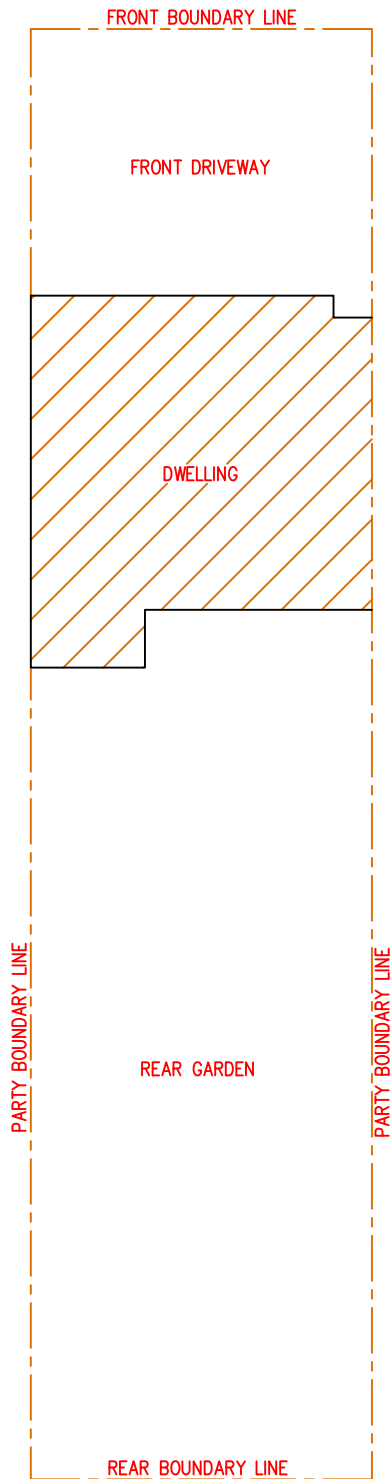

BLOCK PLAN AS EXISTING

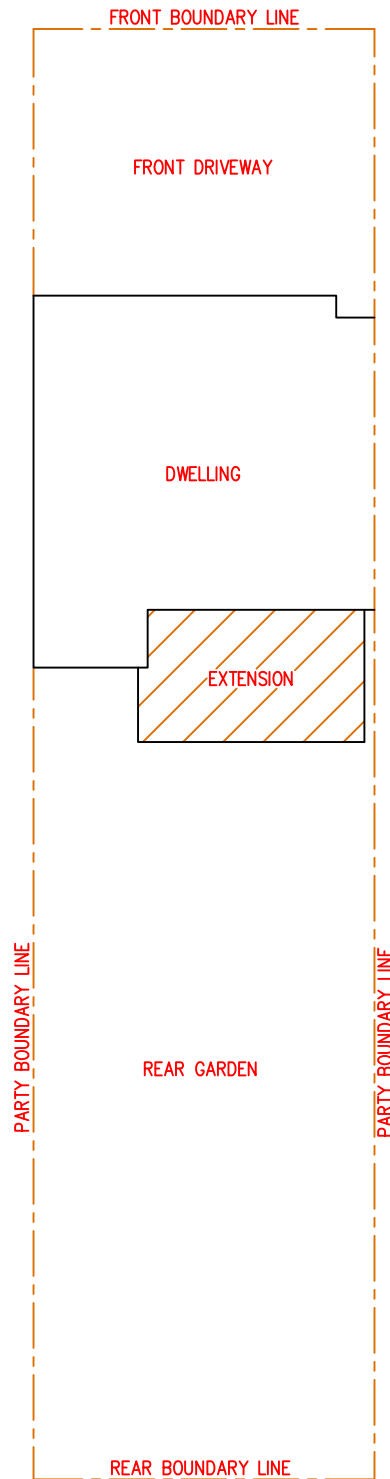

BLOCK PLAN AS PROPOSED