
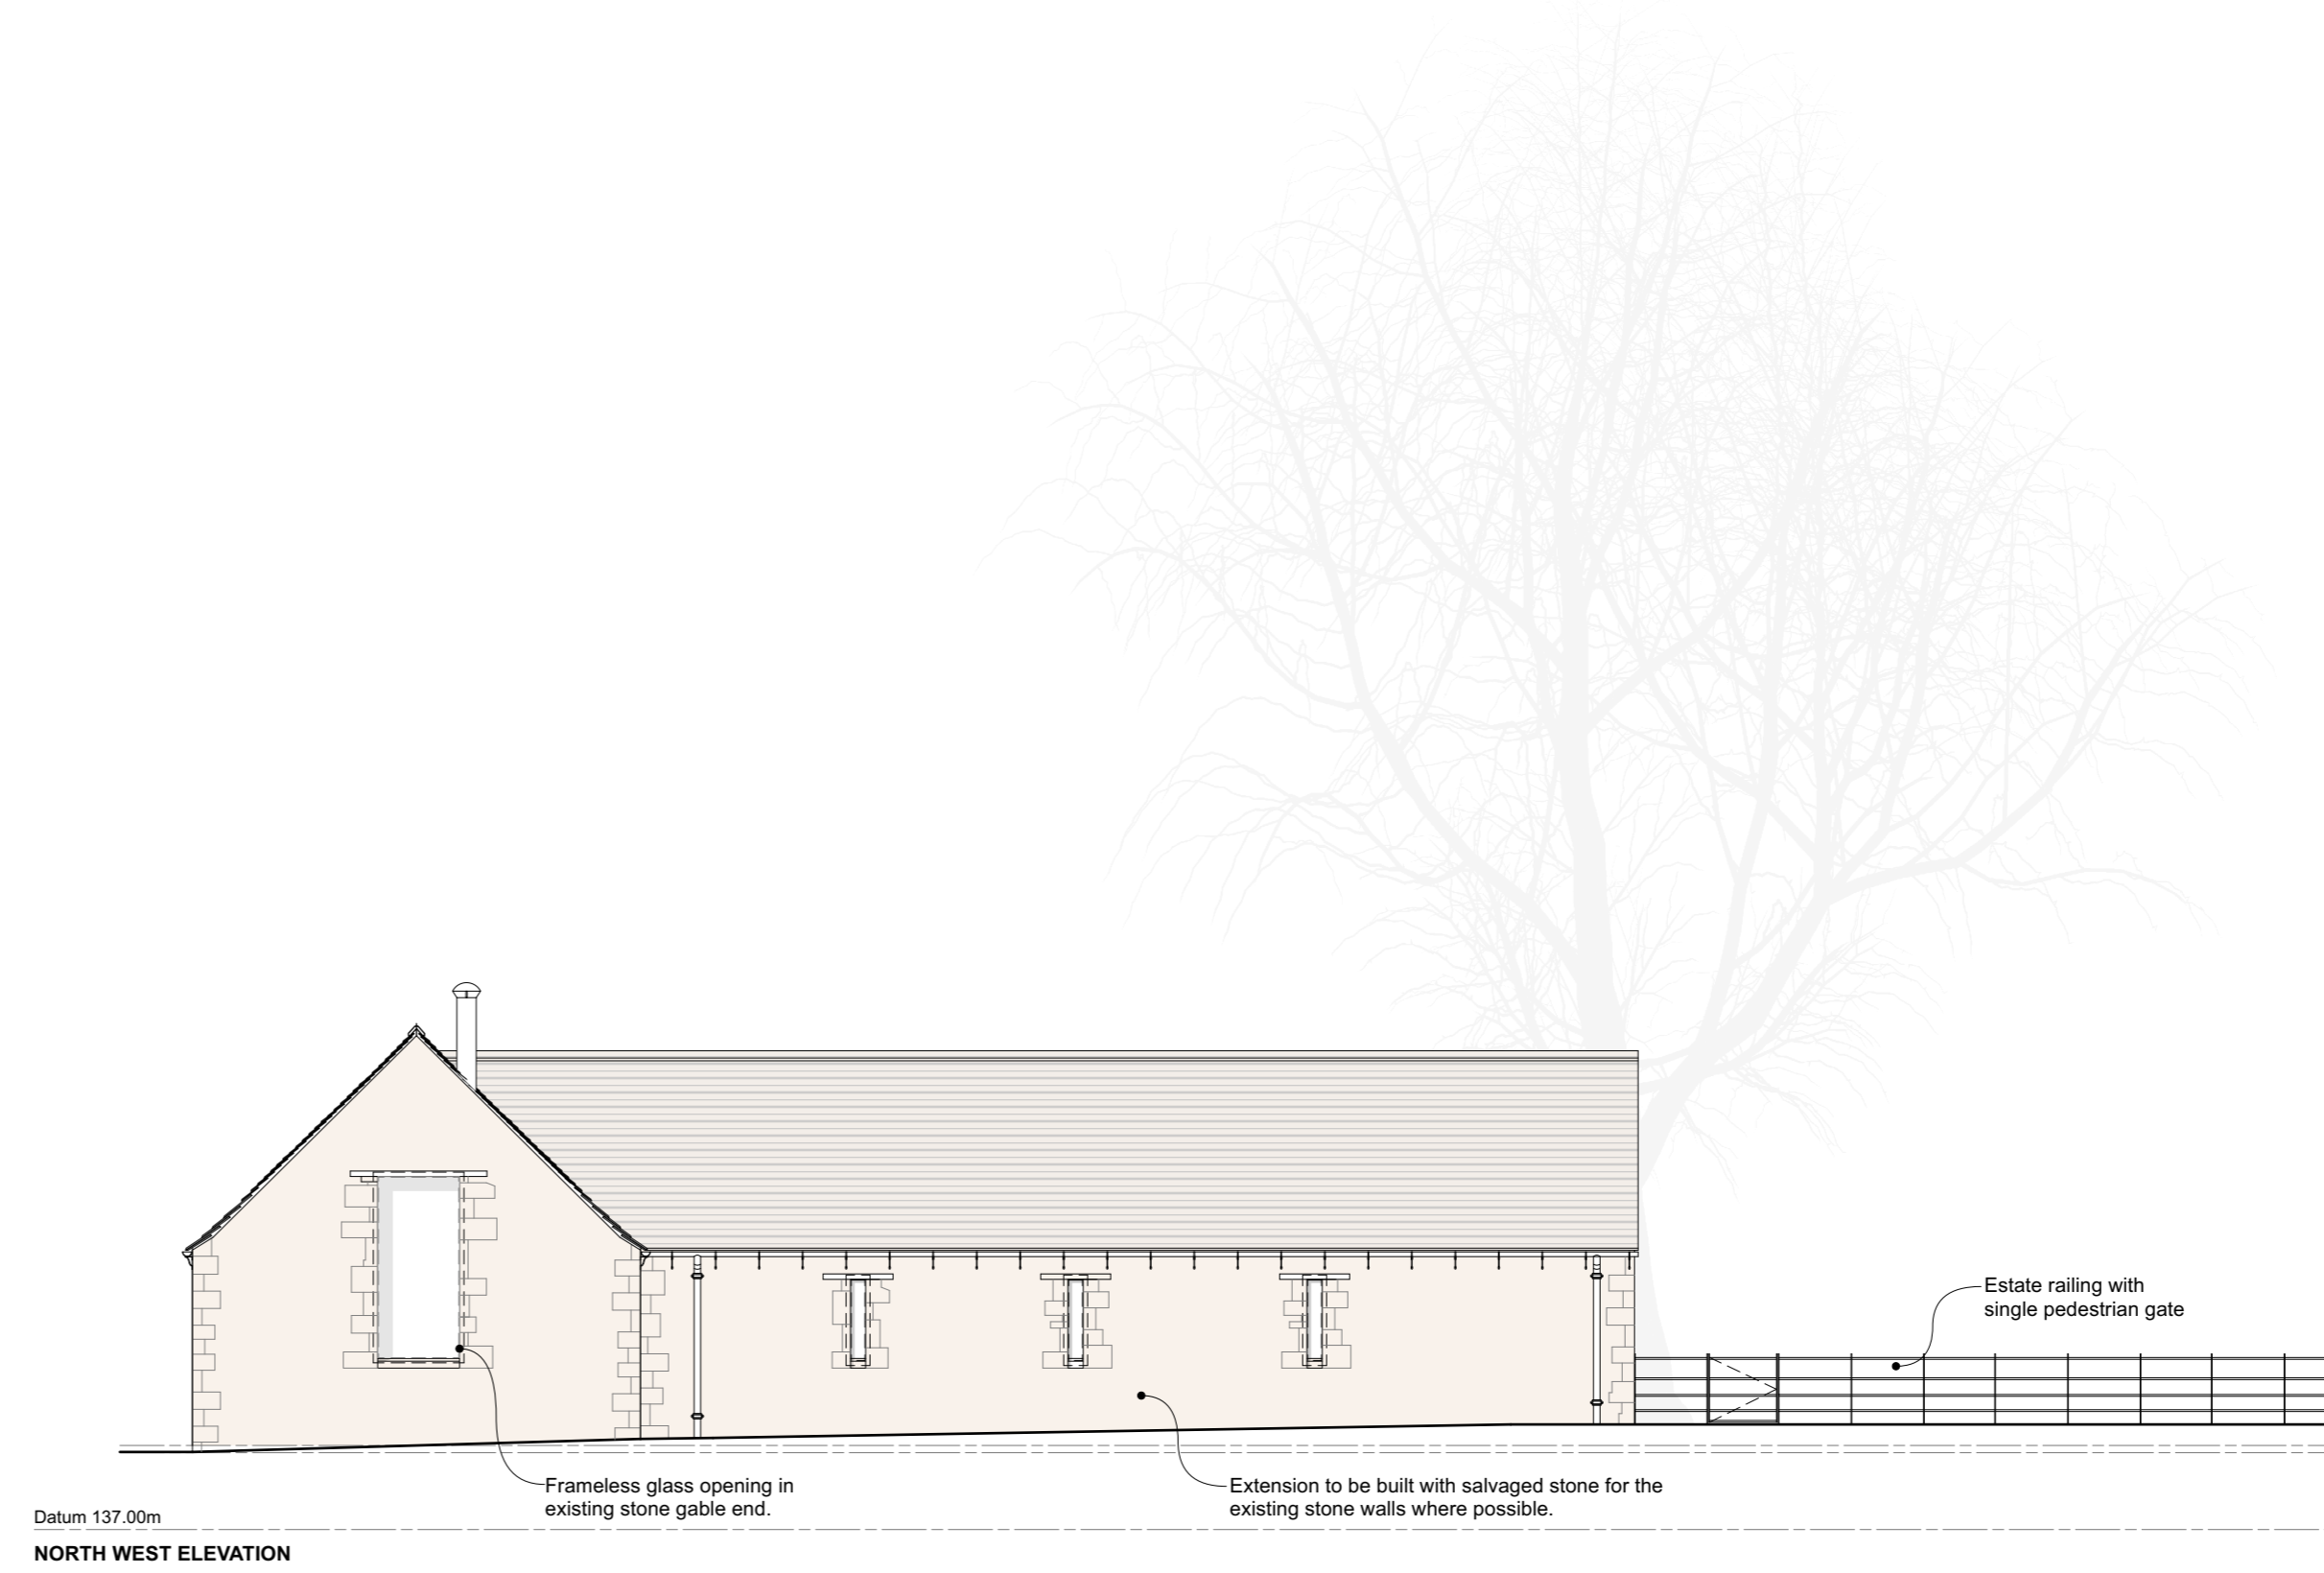
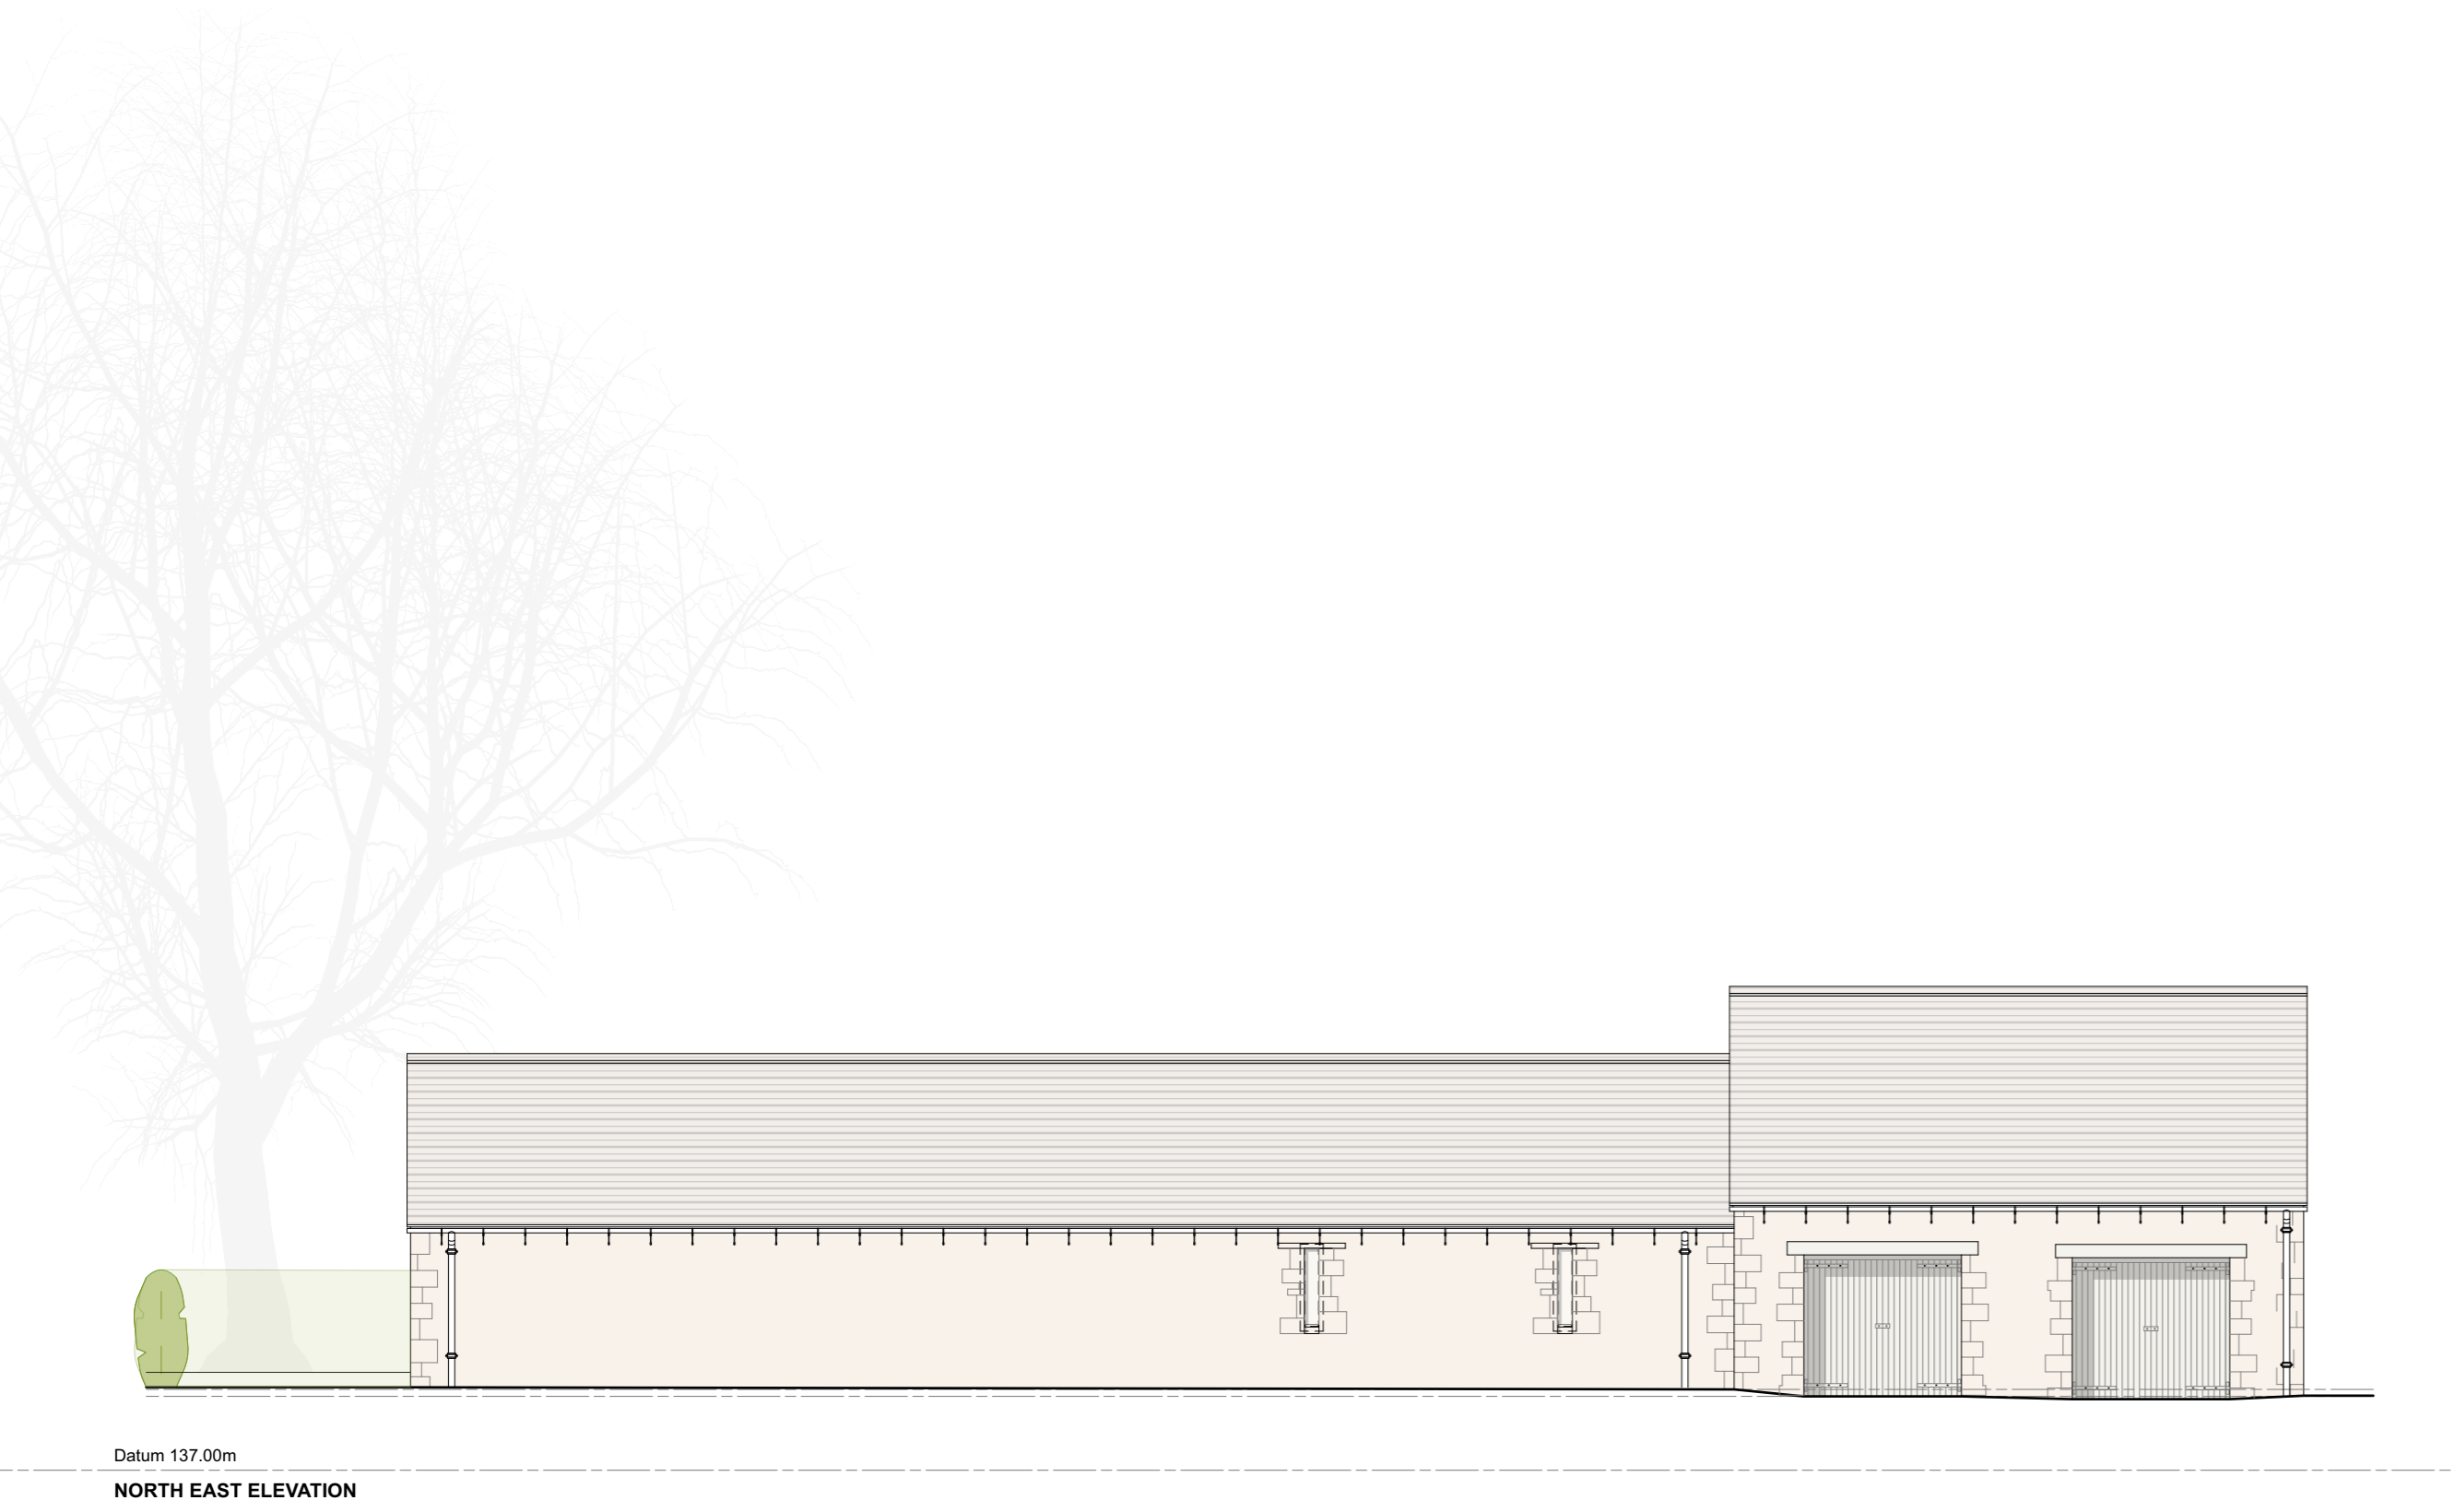


General Notes:

1. This drawing is to be read in conjunction with other consultants drawings.
2. Check site conditions prior to commencement of work.
3. Discrepancies must be reported directly to the Architect.
4. Do not scale off drawing, use figured dimensions only, unless for planning purposes.
5. This drawing may be issued in colour, and may be a non-standard paper size.

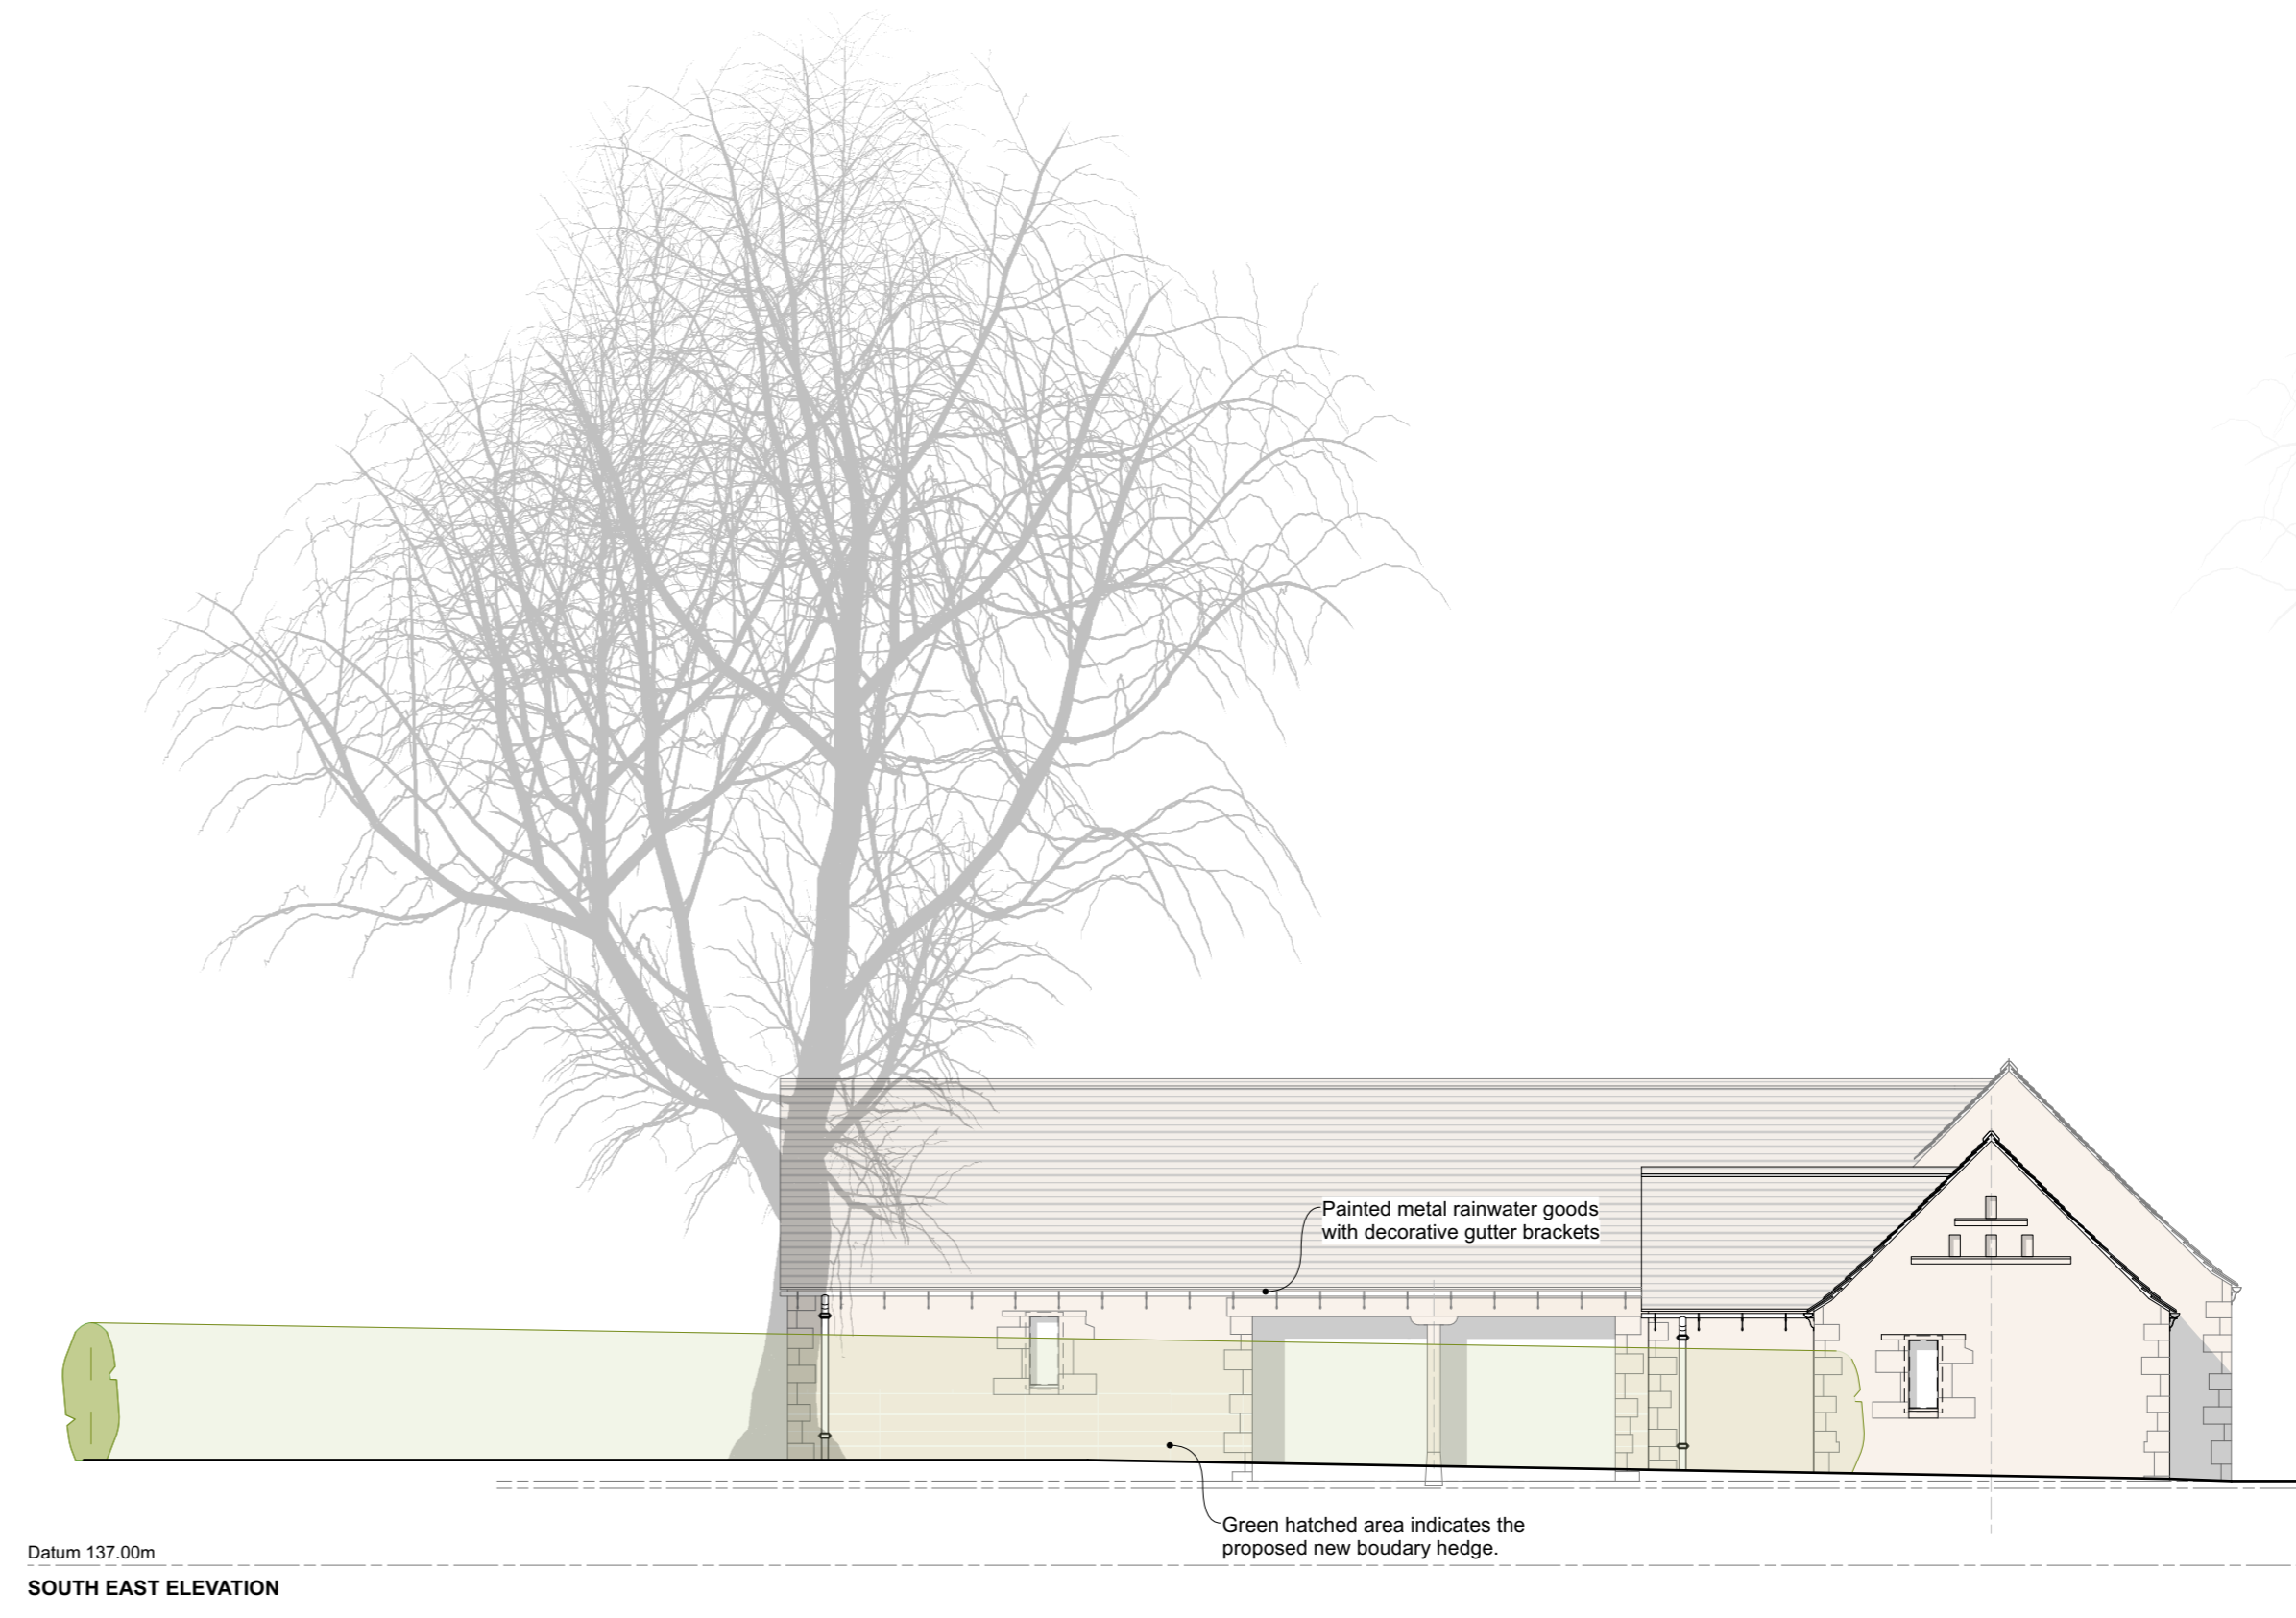

Rev	Date	Notes	Drawn
A	22/10/2021	Planning Application Issue	MB
Scale	1 : 100 @ A1		5m / 15ft

QA Serial Number 65659

YIANGOU
 Yiangou Architects, Dyer House, 3 Dyer Street, Cirencester, Gloucestershire, GL7 2PP
 t 01295 880150 e architecture@yiangou.com w www.yiangou.com

Project Address	North Rye House, Donnington, Moreton-In-Marsh, GL56 0XU		
Project Description	Proposed Alterations and Extensions		
Drawing Title	Barn Proposed Elevations		
Drawing No.	2640-3116	Rev.	A