



Ordnance Survey, (c) Crown Copyright 2021. All rights reserved. Licence number 100022432

**Location Plan @ 1:1250**

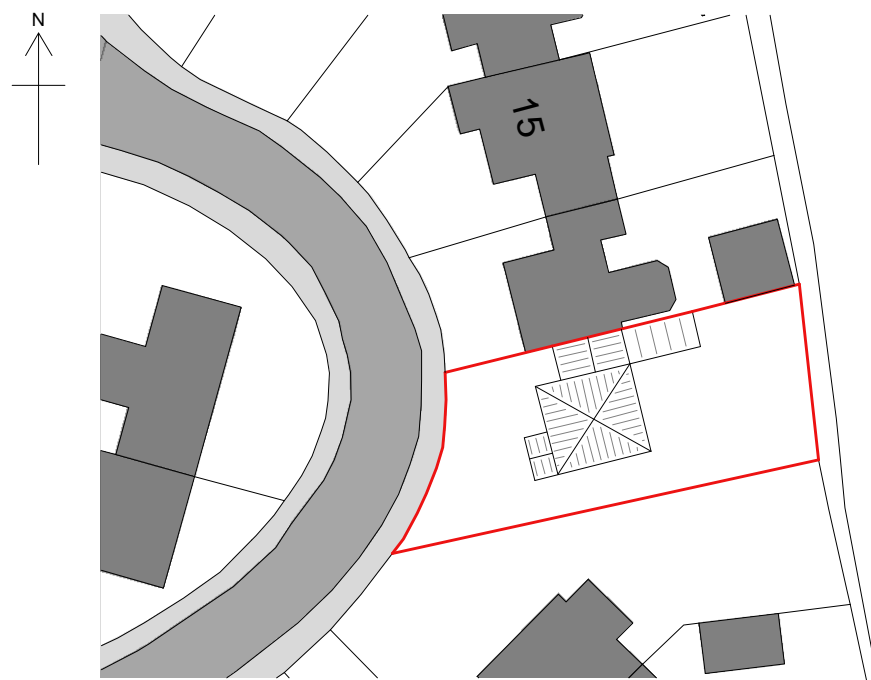

**Existing Block Plan @ 1:500**

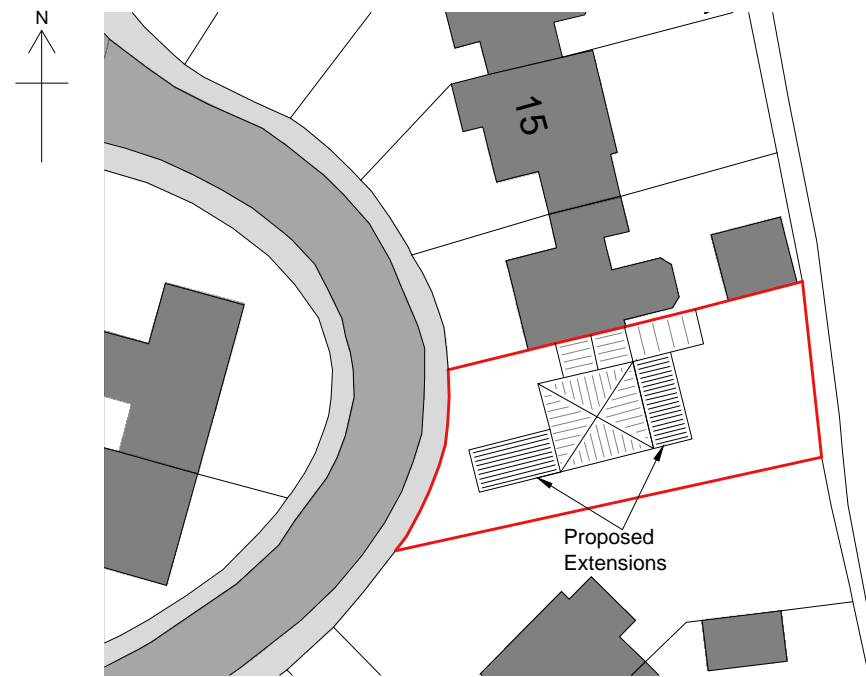

**Proposed Block Plan @ 1:500**

# CONSTRUCTION NOTES

DO NOT SCALE DIMENSIONS FROM THIS DRAWING

*Planning Issue - Not for Construction*

Rev	Date	Details
-	-	-

In the event of any queries please contact:  
Caryn Lofthouse BSc MSc IEng MICE

**ADAM POWER**  
ASSOCIATES  
(RICKINGHALL)

*Consulting Civil/Structural Engineers*  
The Old Chapel, The Street, Rickingham, Suffolk IP22 1BN  
Tel 01953 668664  
Adam Power Associates (Rickingham) is the trading name of Protek Consulting Ltd.  
email: caryn@adampower.co.uk Direct dial: 01953 660289

Title **19 Merlewood  
Dickleburgh  
IP21 4PL**

For P Nelson & Son			Date 10-Sep-21
Job No. R/21/113	Drg No. D1	CAD Plot Scale 1:50 @ A3	Rev -