


- Bear onto but keep alive:
- 96
- 98
- 102
- 103
- 110
- 111
- 113
- 114
- 115

- Chop down and bear onto stump (if needed):
- 97
- 99
- 100
- 101
- 112

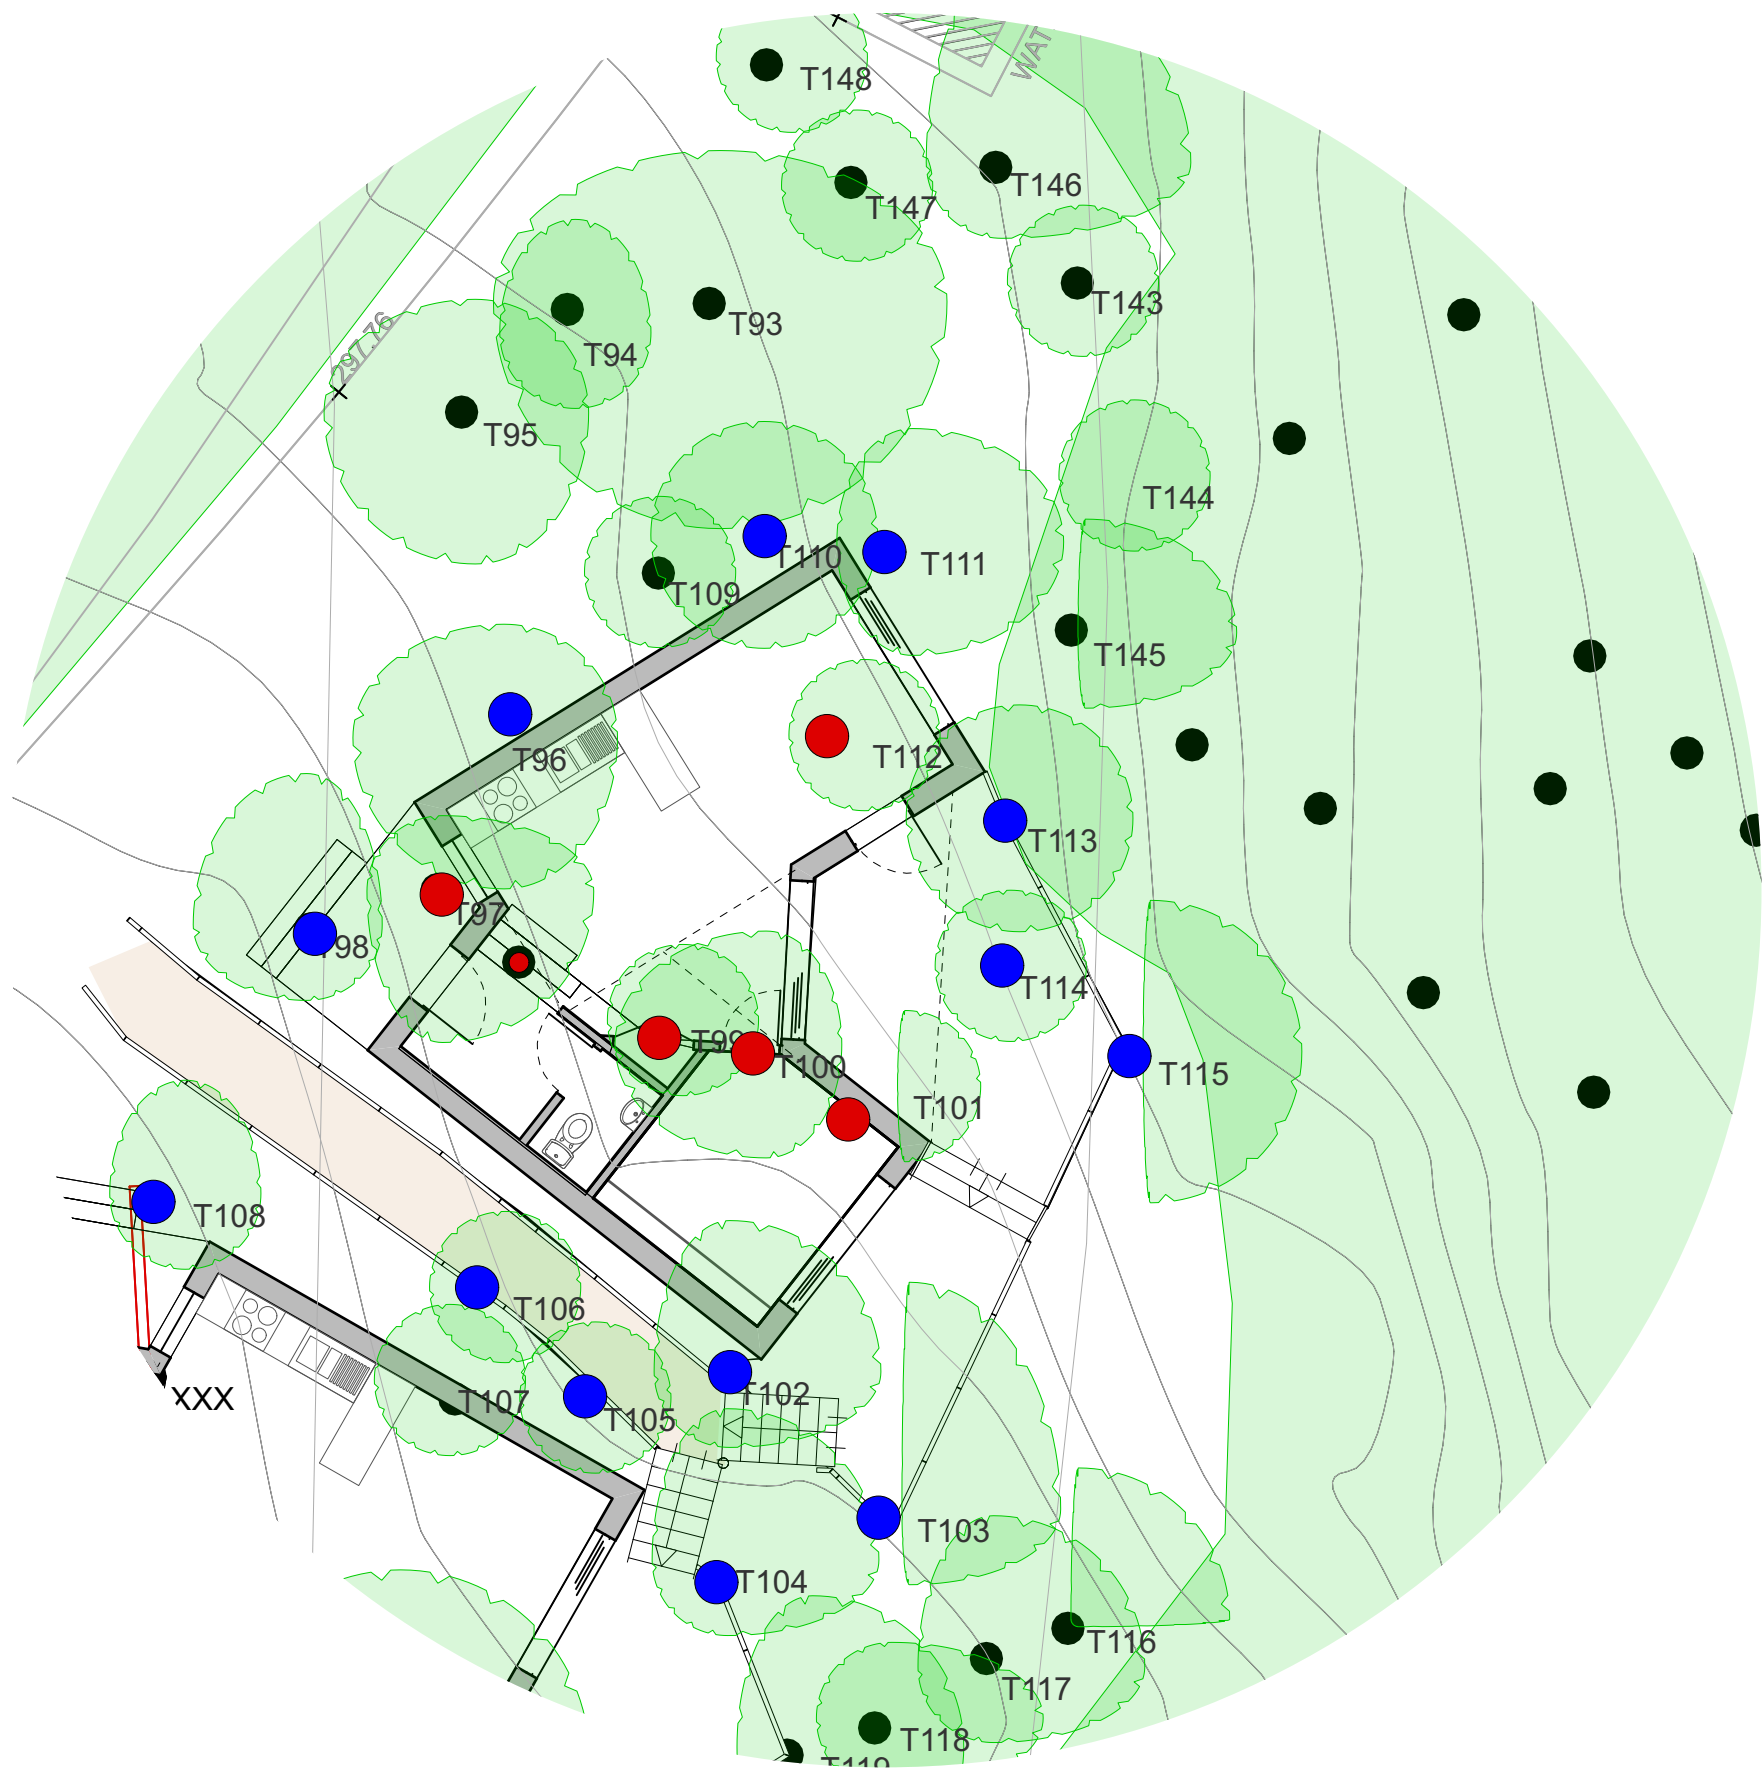

General Notes
 1. All dimensions to be checked on site
 2. Unless otherwise stated dimensions are in millimetres
 3. Drawings to be read in conjunction with all other project drawings
 4. Copyright Barefoot Architects Ltd.

No.	Date	Issue Notes
barefoot architects a: Unit 5.2 Paintworks Bristol BS4 3EH e: info@barefootarchitects.co.uk t: 0117 9070 971		
Project Rhydoldog Cabins		
Job No.		2107
Drawing Title Cabin Location 4		
Drawn By	-	Date Jun 2021
Scale		1:100@A3
Drawing No.	Revision	

Drawing No.		2107-P-204
-------------	--	------------

