
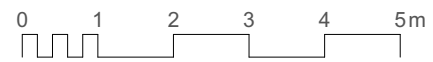


● Bear onto but keep alive:

- 353
- 358
- 372
- 344
- 334
- 343
- 369
- 340
- 356
- 367
- 368
- 254

● Chop down and bear onto stump:

- 339
- 342
- 362
- 364

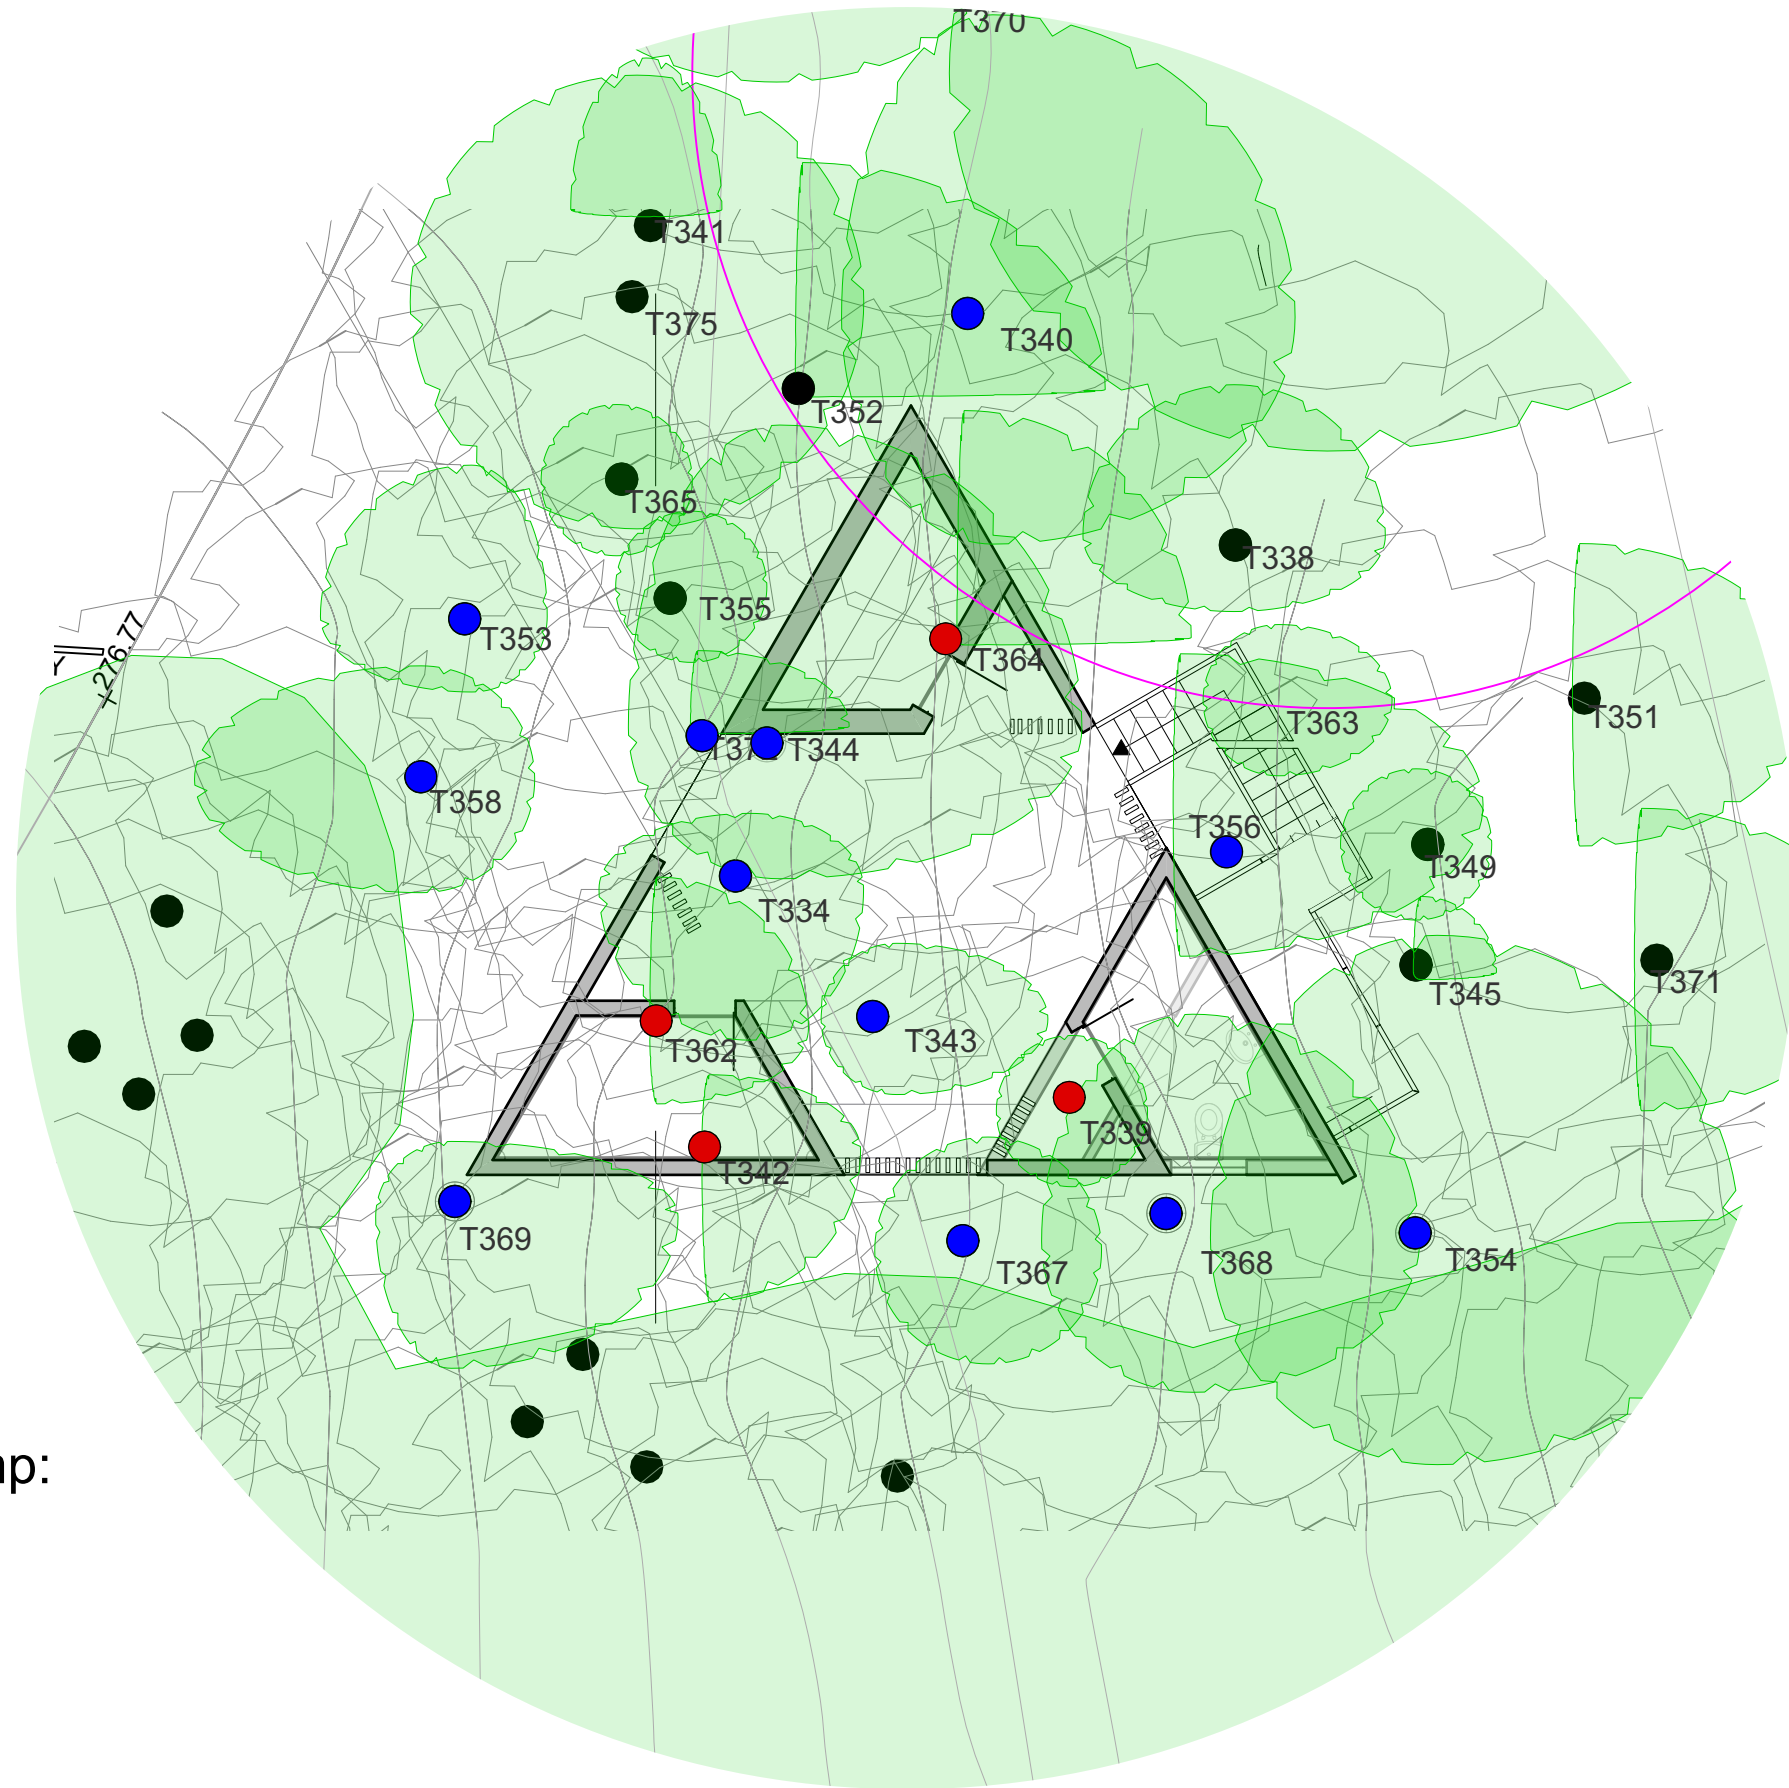

General Notes
 1. All dimensions to be checked on site
 2. Unless otherwise stated dimensions are in millimetres
 3. Drawings to be read in conjunction with all other project drawings
 4. Copyright Barefoot Architects Ltd.

No.	Date	Issue Notes

barefoot architects

a: Unit 5.2 Paintworks
 Bristol BS4 3EH

e: info@barefootarchitects.co.uk

t: 0117 9070 971

Project
Rhydoldog Cabins

Job No. **2107**

Drawing Title
Bath House Location

Drawn By	-	Date	Jun 2021
----------	---	------	----------

Scale **1:100@A3**

Drawing No.	Revision
-------------	----------

2107-P-206