




NOTE:
 • DRAWING TAKEN FROM HISTORICAL DATA. ALL MEASUREMENTS, FURNITURE & FIRE SAFETY ARE TO BE CONFIRMED ON SITE.

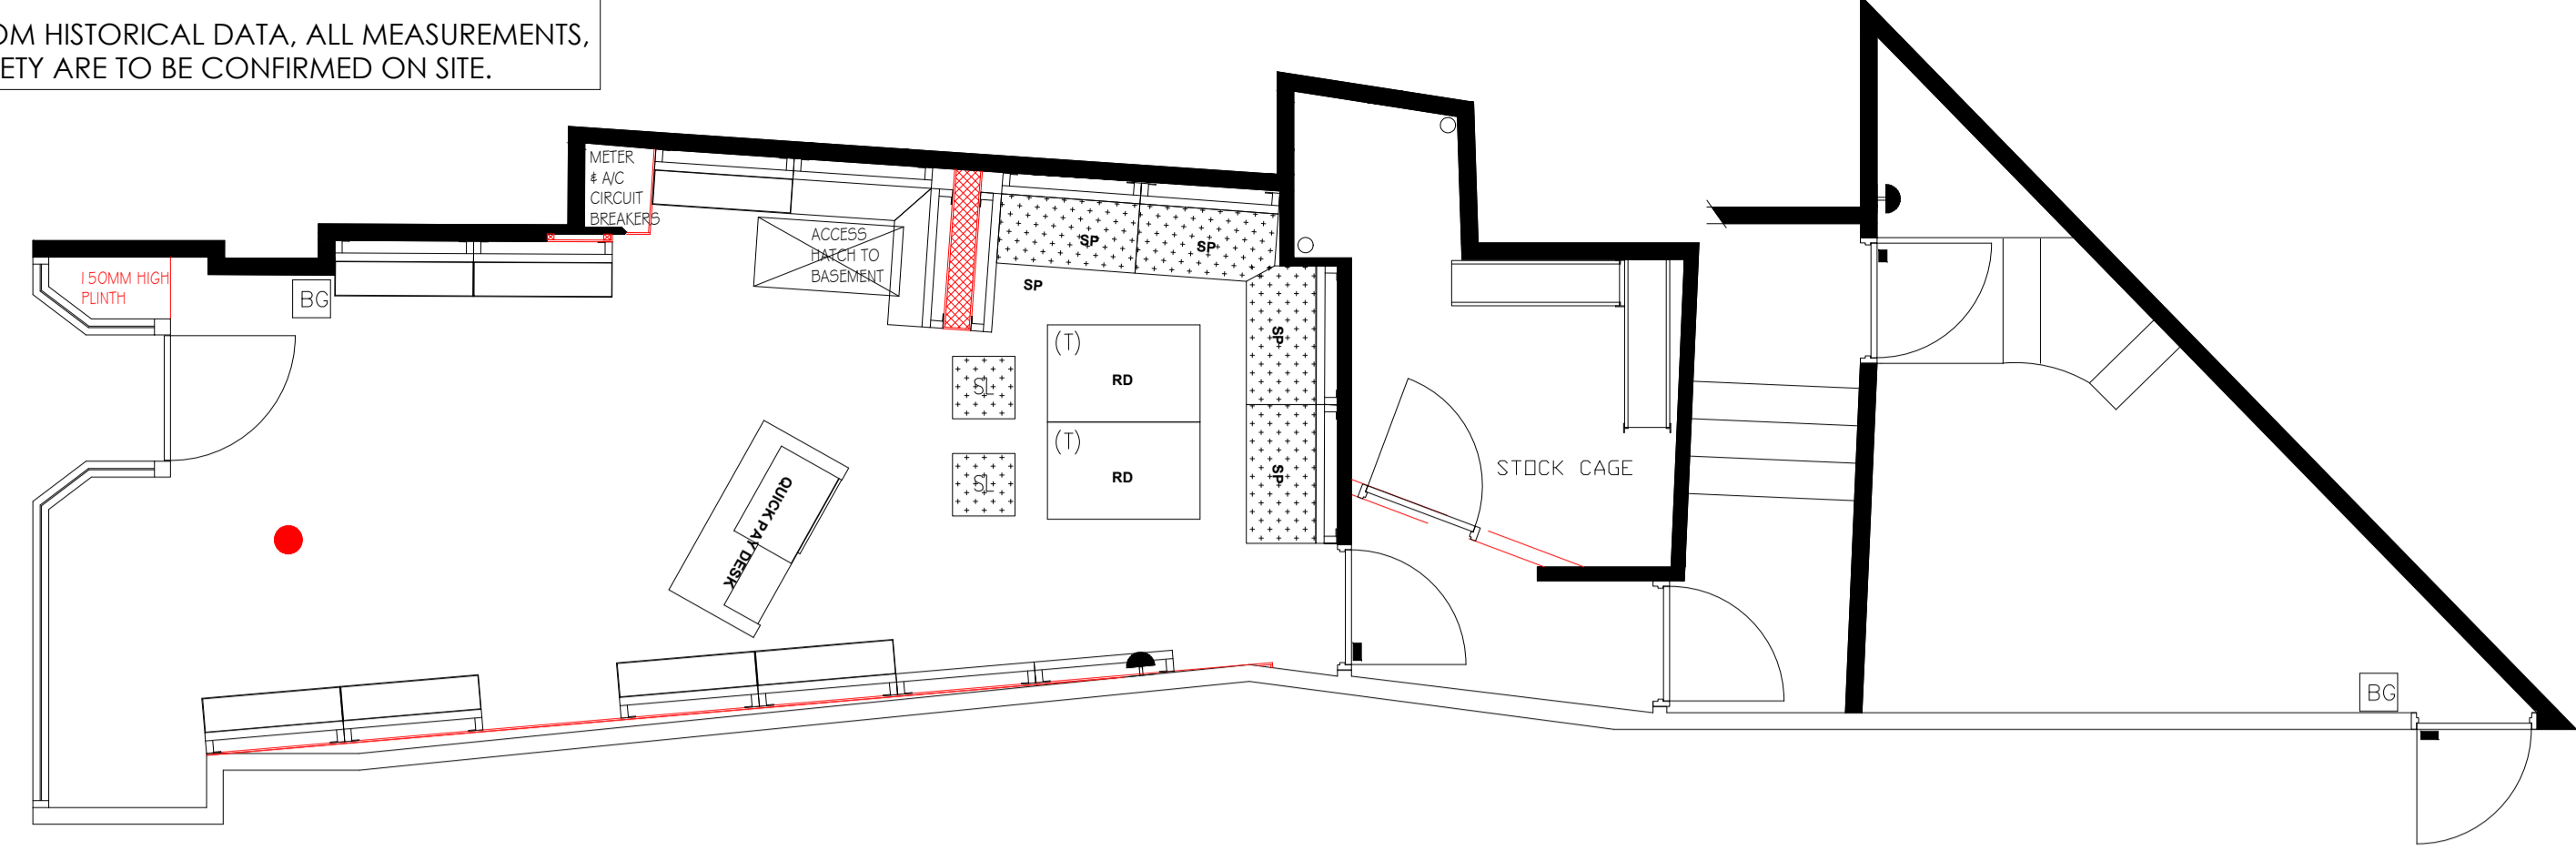


1 Existing Ground Floor GA Plan
 Scale: 1:50

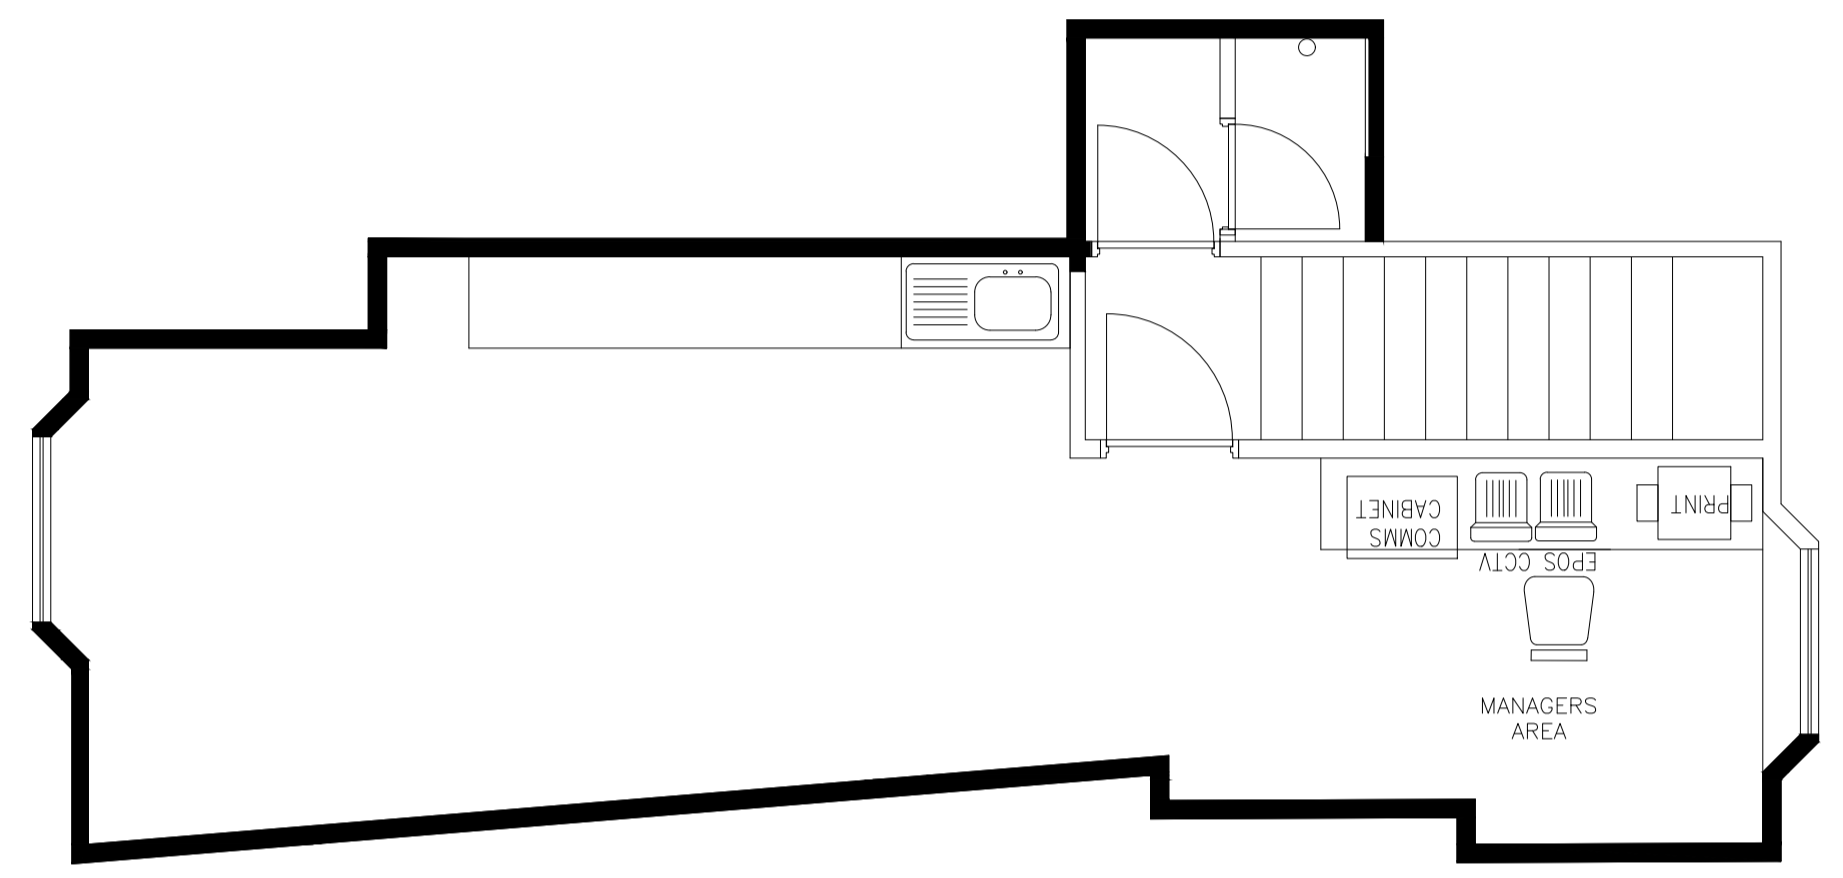

2 Existing First Floor GA Plan
 Scale: 1:50

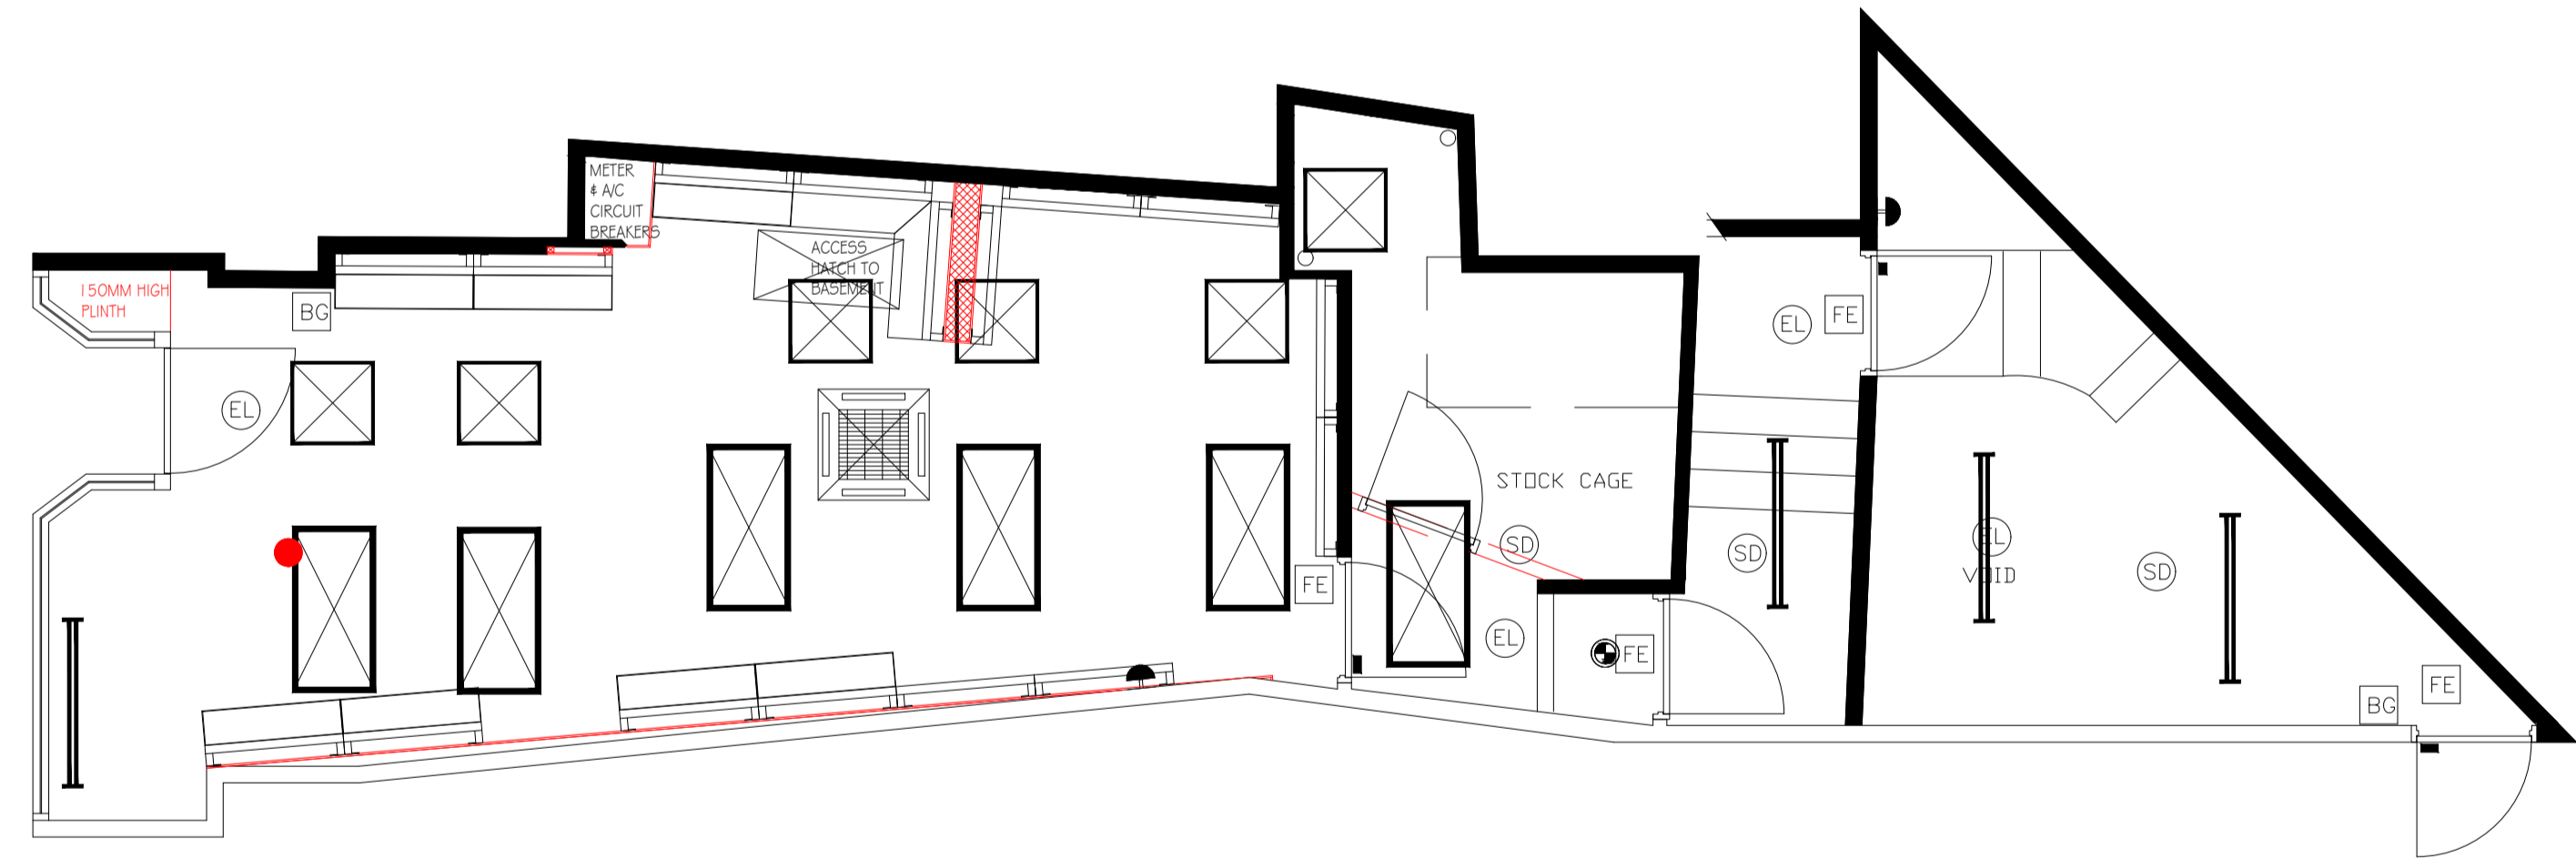

3 Existing Ground Floor RCP Plan
 Scale: 1:50

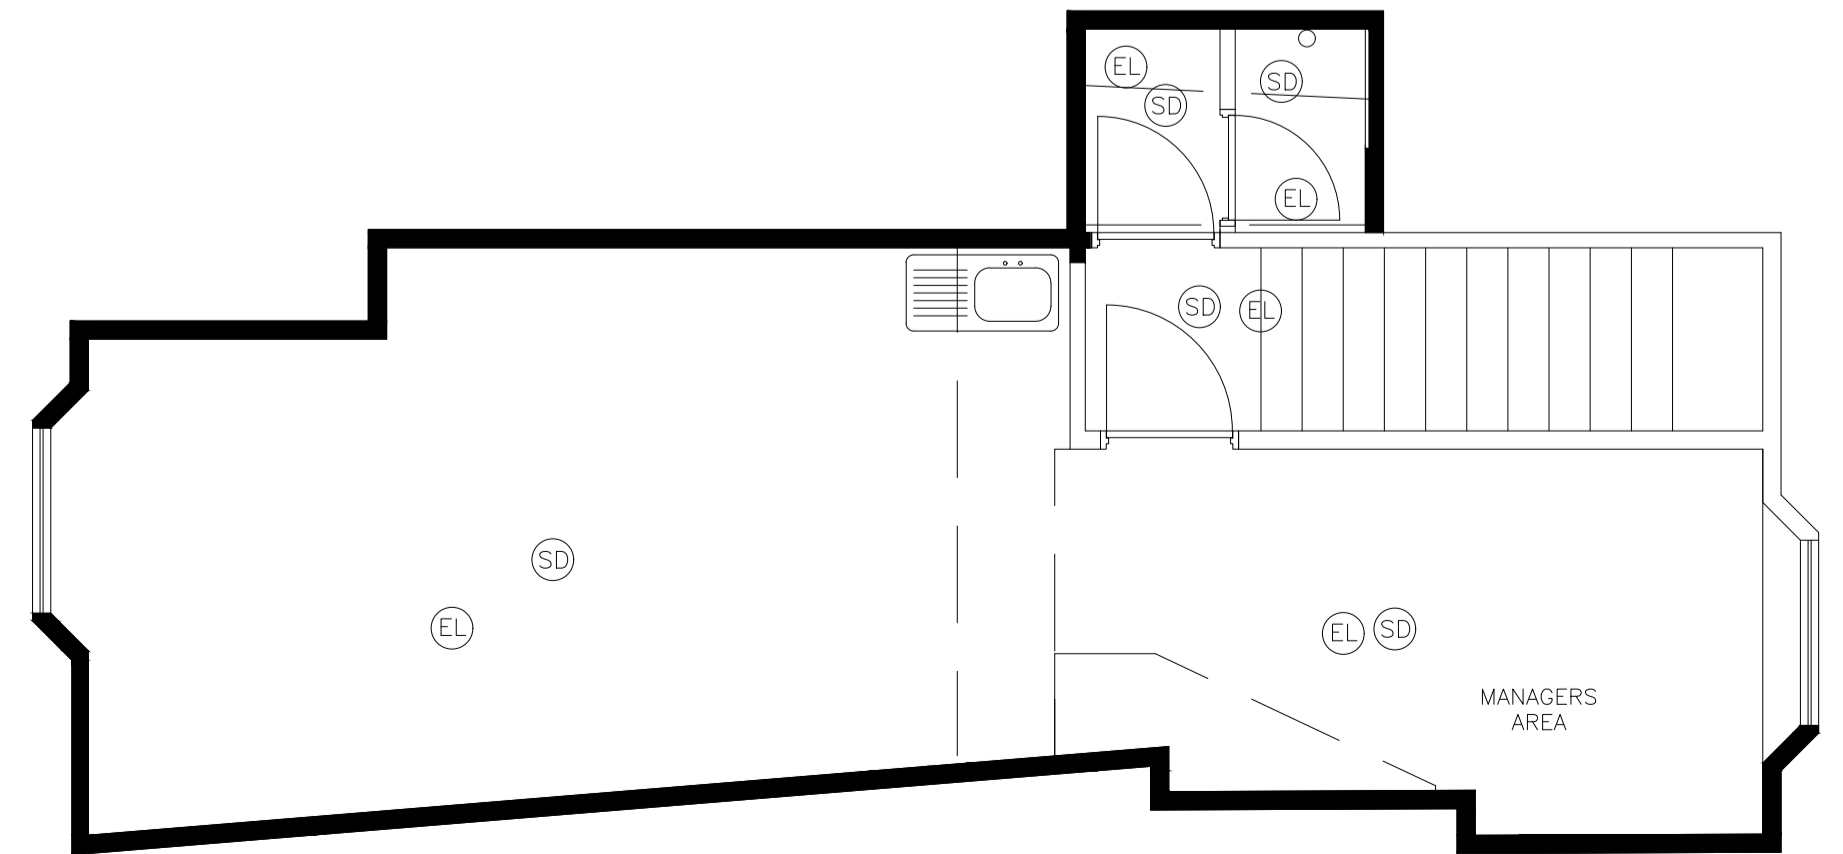

4 Existing First Floor RCP Plan
 Scale: 1:50



5 Existing External Elevations
 Scale: 1:50

PLEASE NOTE:
 THE ISSUE OF THESE DRAWINGS DOES NOT CONSTITUTE AN INSTRUCTION. IF YOU ARE OF THE OPINION THAT THE SCOPE AND/OR TIMING OF YOUR WORK WILL BE VARIED BY ANY ASPECT OF THESE DRAWINGS YOU SHOULD SEEK CONFIRMATION & INSTRUCTION FROM THE PROJECT MANAGER BEFORE PROCEEDING.

TO BE READ IN CONJUNCTION WITH THE CLIENTS SPECIFICATION MANUAL & AS PART OF A FULL SET OF DRAWINGS FOR THIS PROJECT - REFER TO PROJECT MANAGER IF YOU DO NOT HAVE A FULL SET OF INFORMATION.

CONTRACTORS MUST VERIFY ALL DIMENSIONS ON SITE BEFORE ANY WORKS ARE COMMENCED. THIS DRAWING REMAINS THE PROPERTY OF RDS, AND MAY NOT BE REPRODUCED IN ANY WAY WITHOUT PRIOR CONSENT.

DO NOT SCALE OFF THIS DRAWING. ALL DIMENSIONS TO BE DERIVED FROM SITE MEASUREMENT AND AGREED WITH CONTRACTORS AND SUB CONTRACTORS BEFORE PROCEEDING TO MANUFACTURE. FIGURED DIMENSIONS ARE FOR REFERENCE ONLY. ANY DISCREPANCY BETWEEN FIGURED DIMENSIONS AND ACTUAL DIMENSIONS ARE TO BE REPORTED IMMEDIATELY TO THE ARCHITECT AND CONFIRMATION SOUGHT BEFORE PROCEEDING.

DRAWING TITLE			
EXISTING LAYOUTS			
DRAWING NUMBER			DWG NO.
1286-ST AUSTELL-EX.DWG			201
SCALE	DATE	DRAWN	CHECKED
A1 - AS SHOWN	23.08.2021	BF	BF
STORE ADDRESS			
12B FORE ST SAINT AUSTELL PL25 5EN			

STATUS

EXISTING

Hutchinson 3d UK Ltd
 Star House, 20 Grenfell Road
 Macclesfield
 Cheshire
 SK6 1EH

Three

The Mill Store
 Foundry Lane
 Earls Colne
 Essex
 CO6 2SB
 Tel: 01787 224878

