


GENERAL NOTES
 1. This drawing is copyright and must not be reproduced without the consent of GDL Architecture.
 2. All dimensions are in millimeters unless otherwise noted.
 3. Do not scale from this drawing - if in doubt ask.
 4. All dimensions to be checked on site prior to commencement of work or preparation of shop/fabrication drawings.
 5. The contractor shall report any discrepancies in information in writing to the design team at the earliest opportunity.
 6. This drawing is to be read in conjunction with the following relevant information:
 i) All architects, structural and service engineer's drawings and specifications.
 ii) All CDM information including designers risk assessments.

— SITE BOUNDARY LINE

19 044/0000/01
 Location Plan
 1:100

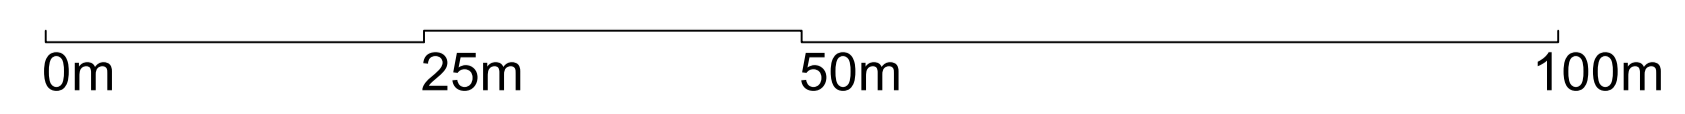

revision	PO1	First Issue		P	20.12.2019	MAB	MB
notes				status	date	author	reviewer

gdlarchitecture

Unit 4, Woods Pottery, Stepney Bank, Newcastle NE1 2PN
 t: (0191) 447 1775 www.gdlarchitecture.co.uk

Project **Crown House, Brighton**

Drawing **Location Plan**

Dwg no. **19044-GDL-ZZ-XX-DR-A-0000**

Scale	1:100	Job no.	19 044	Status	S3	Rev	P01
at size	A1	Status	Preliminary				

Do not scale. This drawing is copyright