



© This drawing/disk and the works depicted are the copyright of Building Design Group Ltd and may not be reproduced or amended, except by written permission. No liability will be accepted for any amendments made by other persons.
Do not scale figured dimensions only are to be taken from this drawing.

DRAWING STATUS CODE
 PP - Pre-planning application
 Plan - Planning application made
 De - Detail design
 T1 - Tender purpose
 C - Construction
 AB - As built


NOTES

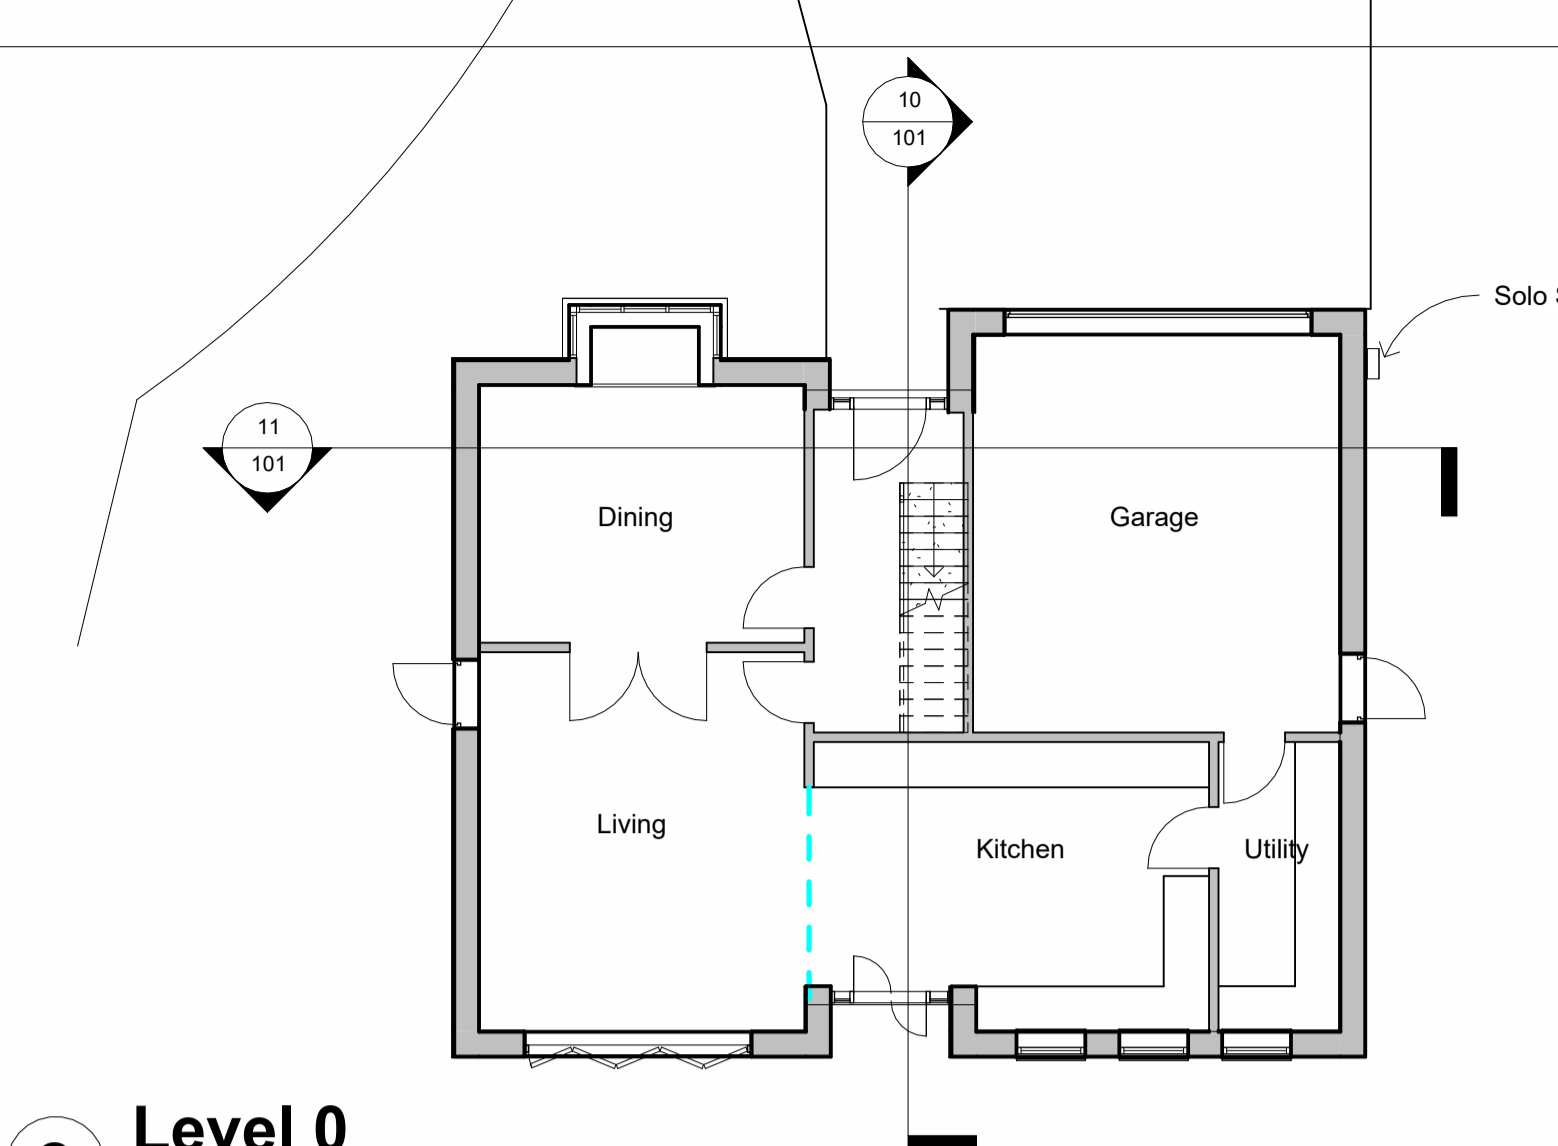


2 Level 0
1 : 100

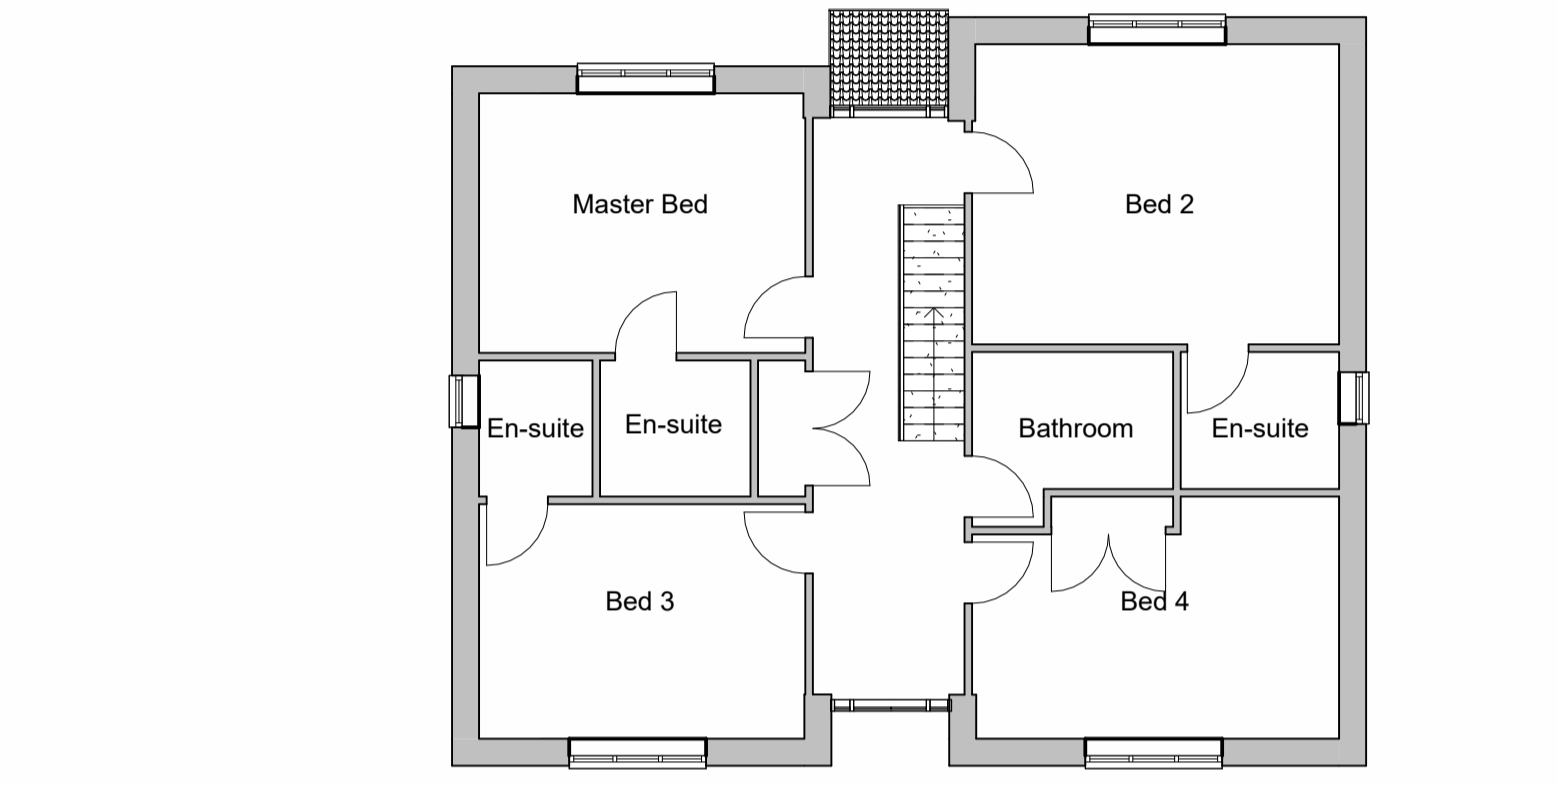

3 Level 1
1 : 100

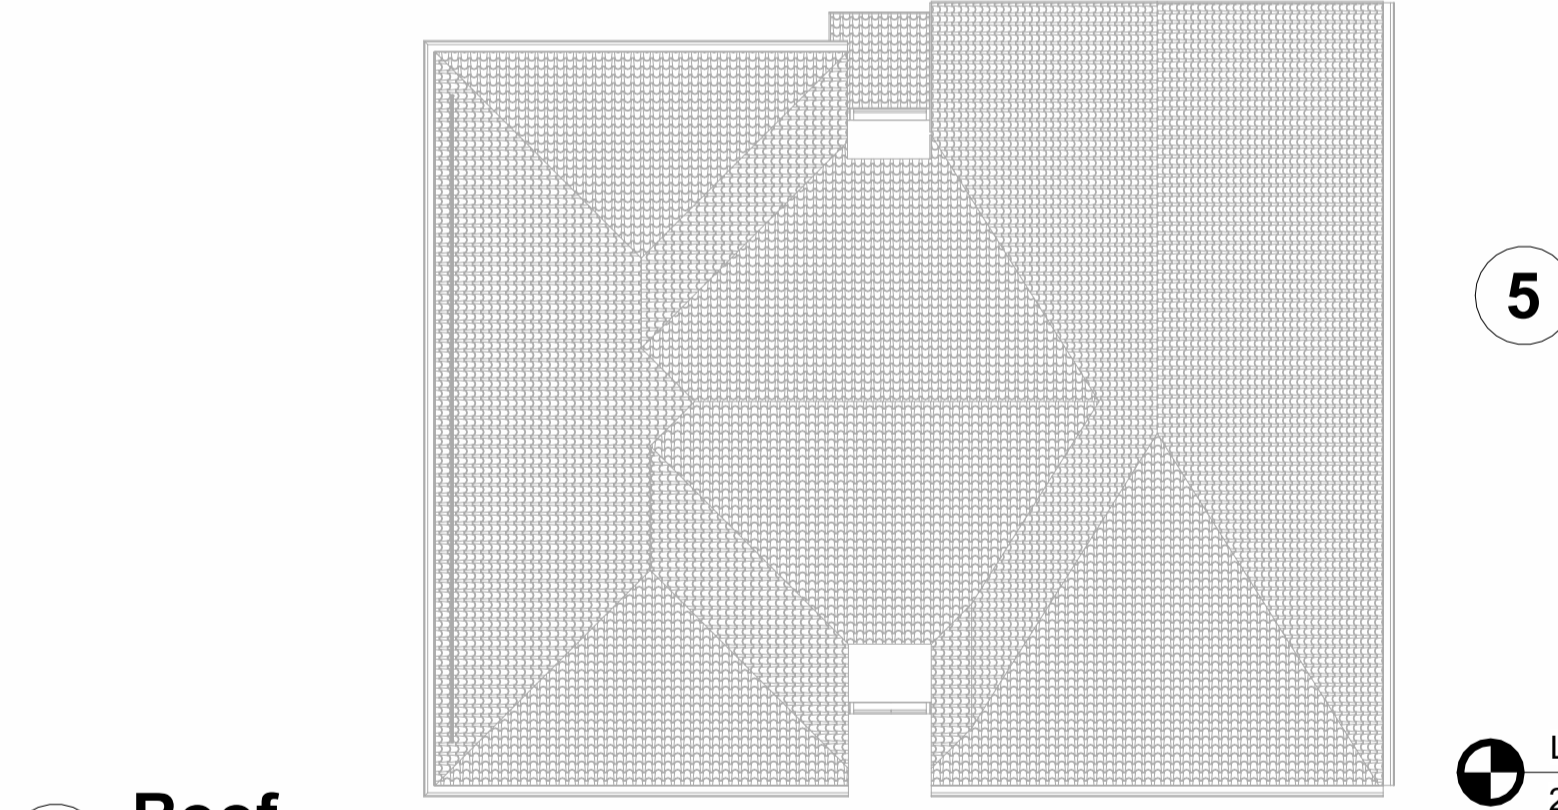


4 Roof
1 : 100

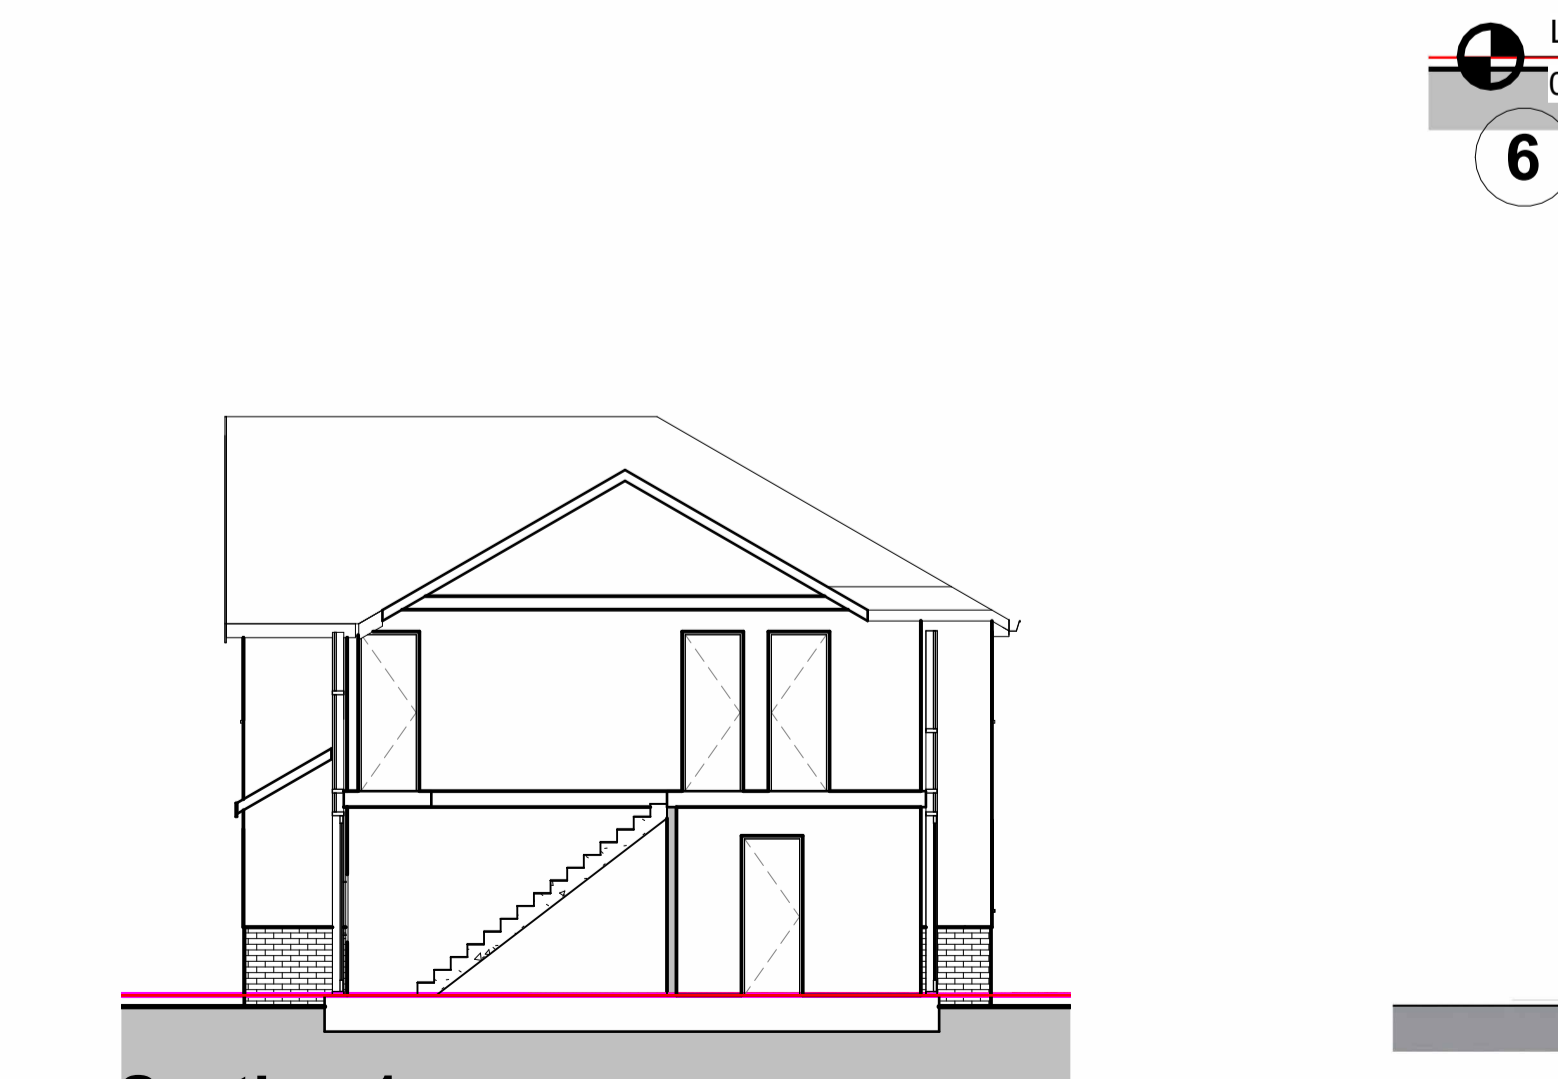

10 Section 1
1 : 100




9 Site
1 : 500

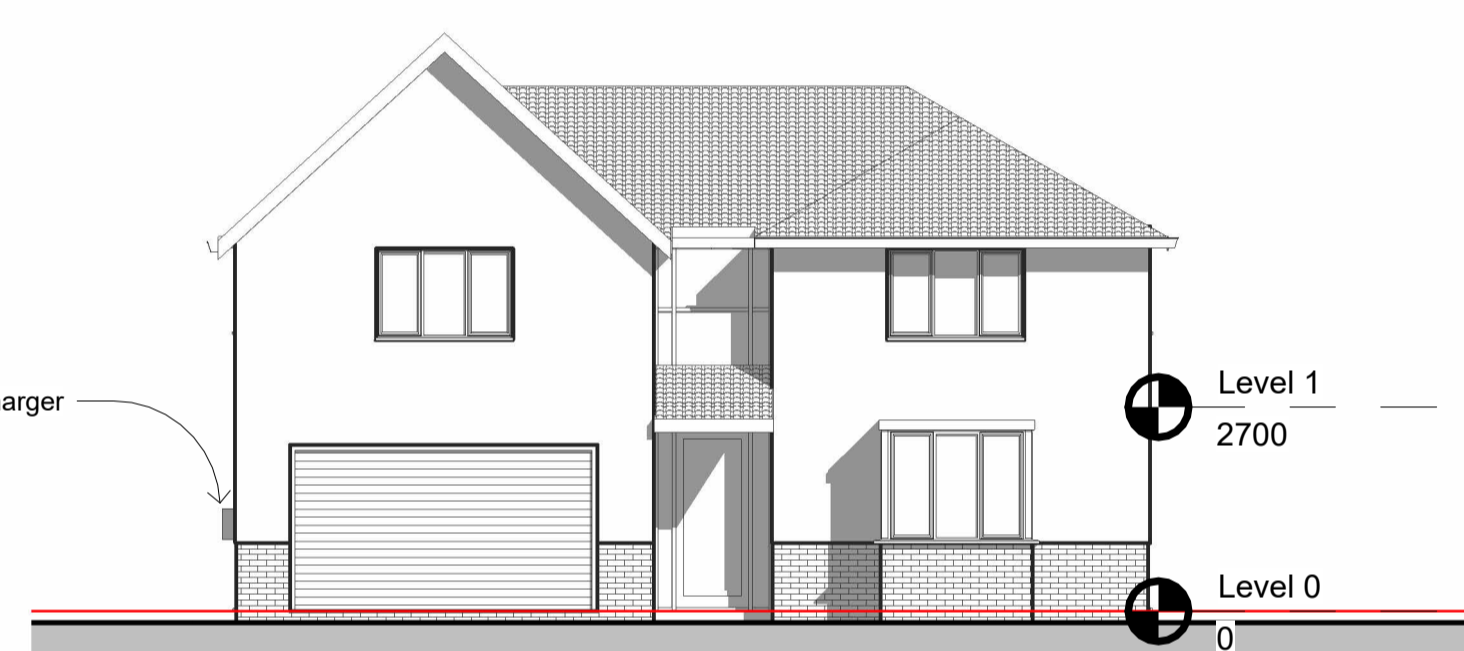


5 Thickthorn Close Elevation
1 : 100



6 East
1 : 100

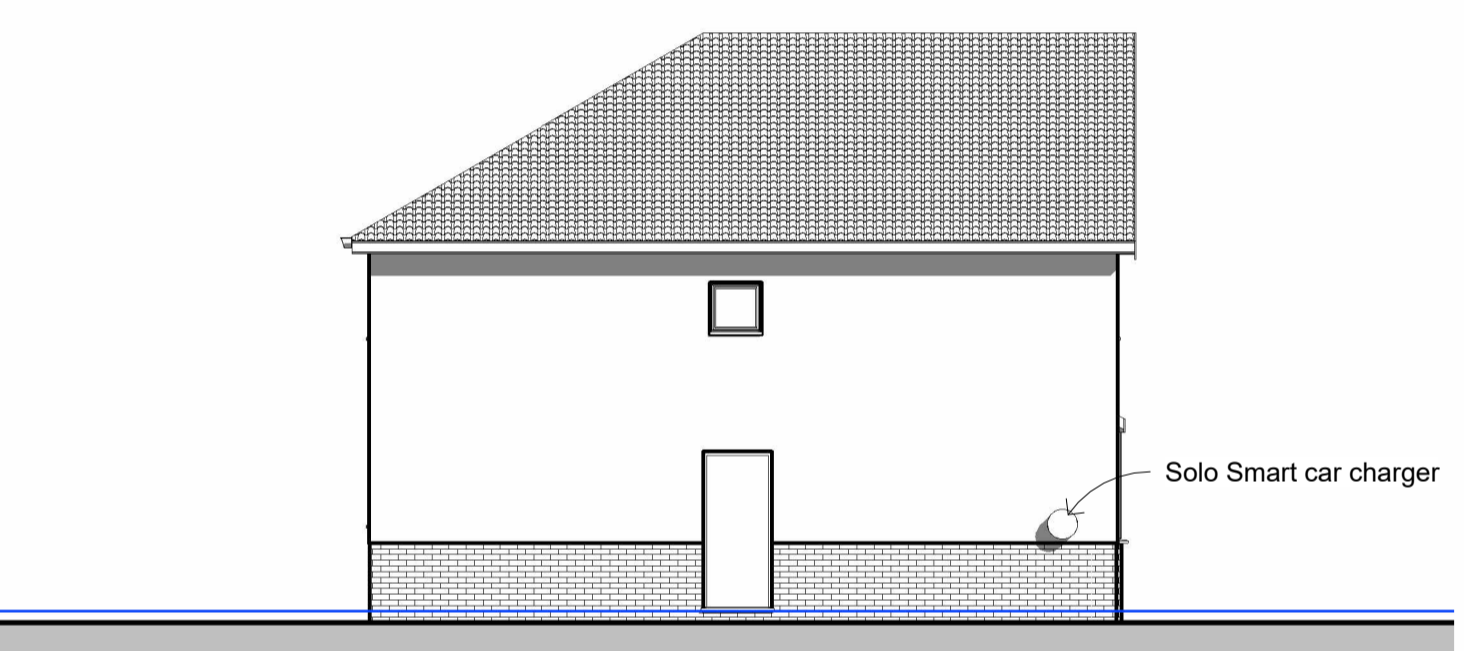

7 North
1 : 100

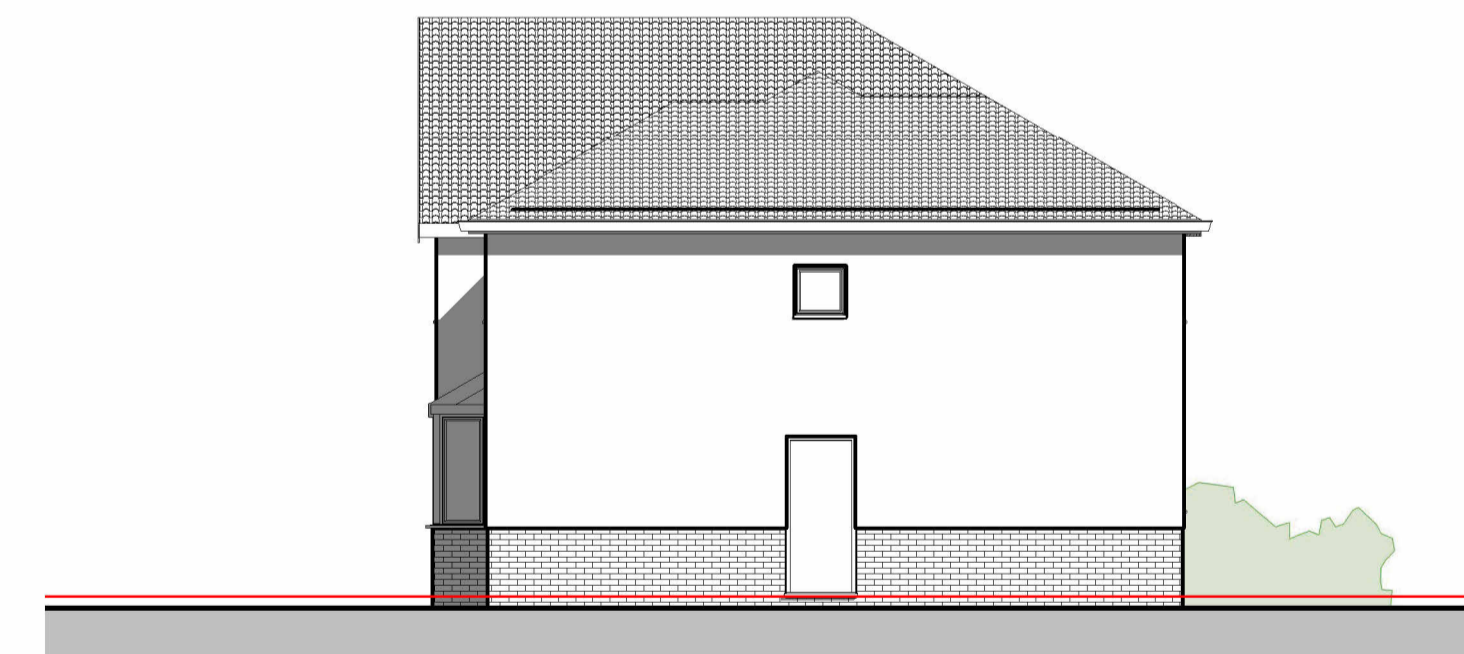


8 South
1 : 100



Street scene elevation to Thickthorn Close 1:200



1 3D View 1

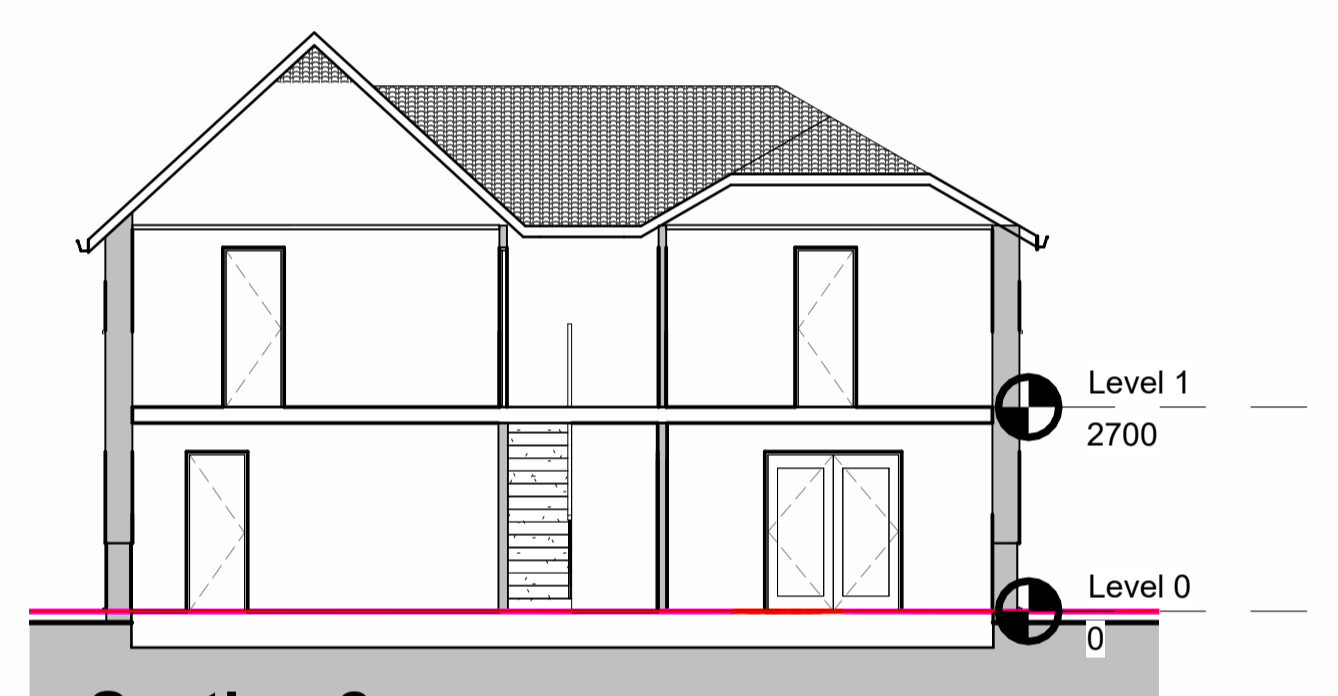

11 Section 2
1 : 100

C	Site boundary update	11/10/21	BS
B	Site boundary update	05/10/21	OC
A	Solo Smart car charger added	10/8/21	IBH

REVISION	DATE	BY
B D G Building Design Group Ltd Architecture Urban Design Master Planning Interiors www.bdg.uk.com Tamworth 1st Floor suite, Siltenscote House, Bonehill Road, Tamworth, B78 3HD t: +44 (0)1827 60465 Birmingham Grosvenor House, 11 Saint Paul's Square, Birmingham, B3 1RB t: +44 (0)121 272 3647		
RIBA Chartered Practice		

CLIENT	Redwood Care Ltd		
PROJECT	Thickthorn Close Kenilworth		
TITLE	Single dwelling		
SCALE	As indicated	DATE	
DRAWN	IBH	CHECKED	
DRAWING NO.	3199_101	STATUS	PP
		REVISION	C