

architects & urban designers


Tel: 0845 365 1475
 Email: mail@adp-ffd.co.uk
 www.adparchitectsffd.co.uk
 Richmond Court, 94 Botley Road, Park Gate, Southampton, SO31 1BA

project name/address:
**63 Princes Road
 Petersfield
 GU32 3BH**

client:
Mr J Pollard
 drawing title:
Location Plan


Copyright
 Reproduced from Ordnance Survey's 1:1250 scale map
 with permission of Controller, HMSO Crown copyright.
 ADP Architects Ltd AR 100010061

job number: 1951	drawing number: L01	revision:
drawing scale/size: 1:1250 (A4)	date: July 21	drawn:

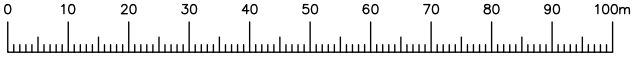


LINEAR SCALE 1:1250
 A4@1:1250

rev:	date:	note:

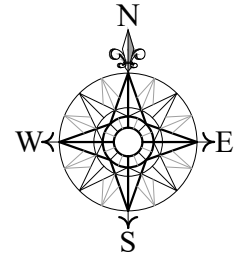

Indicative

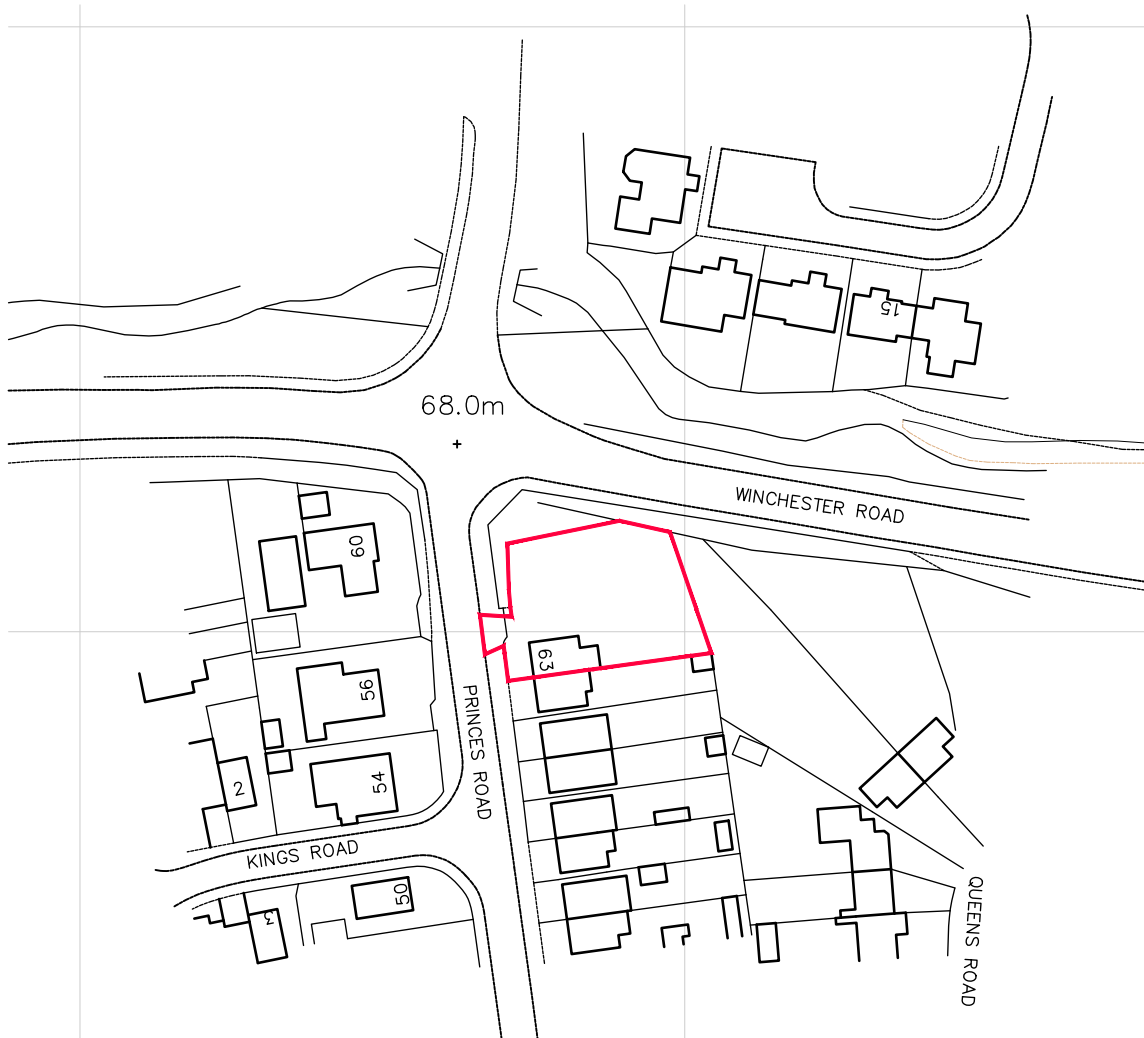

Ordnance Survey (c) Crown Copyright 2021. All rights reserved. Licence number 100022432