

LINEAR SCALE 1:200
A4 @ 1:200


SITE ELEVATION 1:200

adp architects & urban designers

Tel: 0845 365 1475
Email: mail@adp-td.co.uk
www.adparchitects1td.co.uk
Richmond Court, 94 Botley Road, Park Gate, Southampton, SO31 1BA

A 14.10.21	Planning Update
rev: date:	note:

For Illustrative Purposes Only
Levels & heights based on topographical survey data and other information interpolated
Street elevations shown parallel to building faces

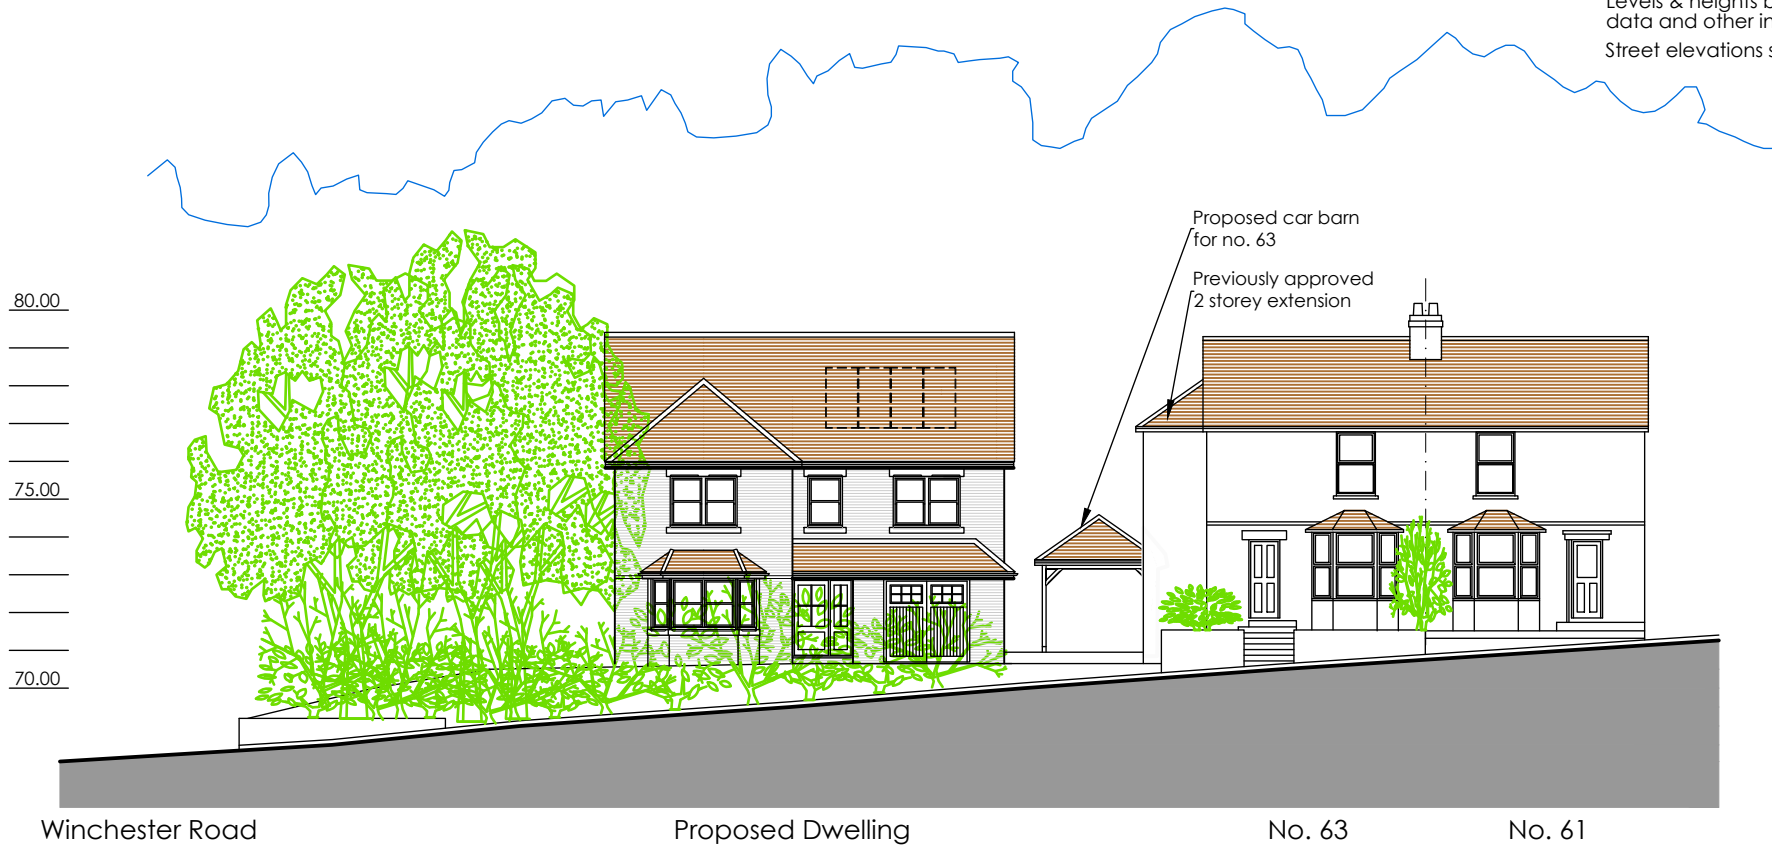

Site Elevation from Princes Road

Proposed Dwelling α 63 Princes Road α Petersfield α J Pollard α 1951A-12α