


SOUTH ELEVATION

EAST ELEVATION

WEST ELEVATION

NORTH ELEVATION

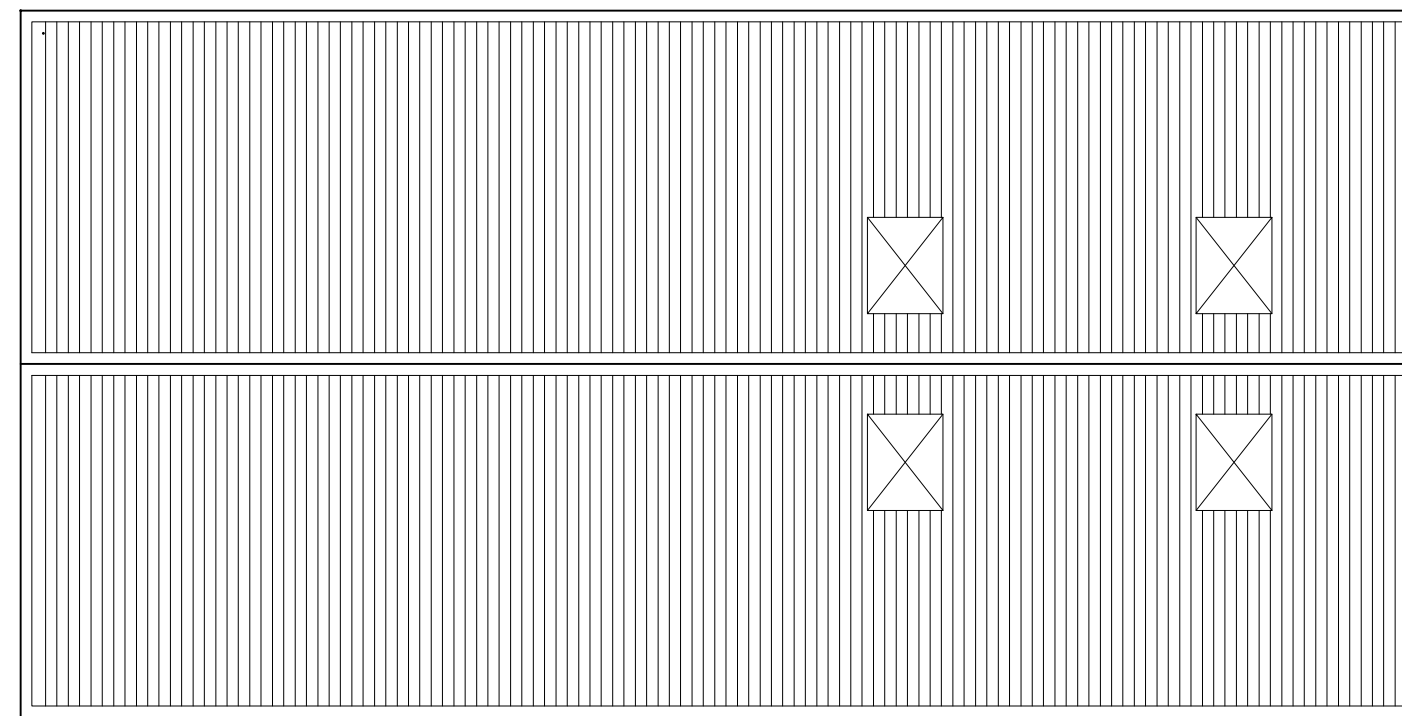


ROOF PLAN

PROPOSED MATERIALS:

WALLS AND ROOF: GREEN STEEL
CLADDING AND ROOFLIGHTS

WINDOWS/DOORS: POWDER COATED
ALUMINIUM

GROSS EXTERNAL AREA: 172.98 SQM2
GROSS INTERNAL FLOOR AREA: 156.63 SQM2

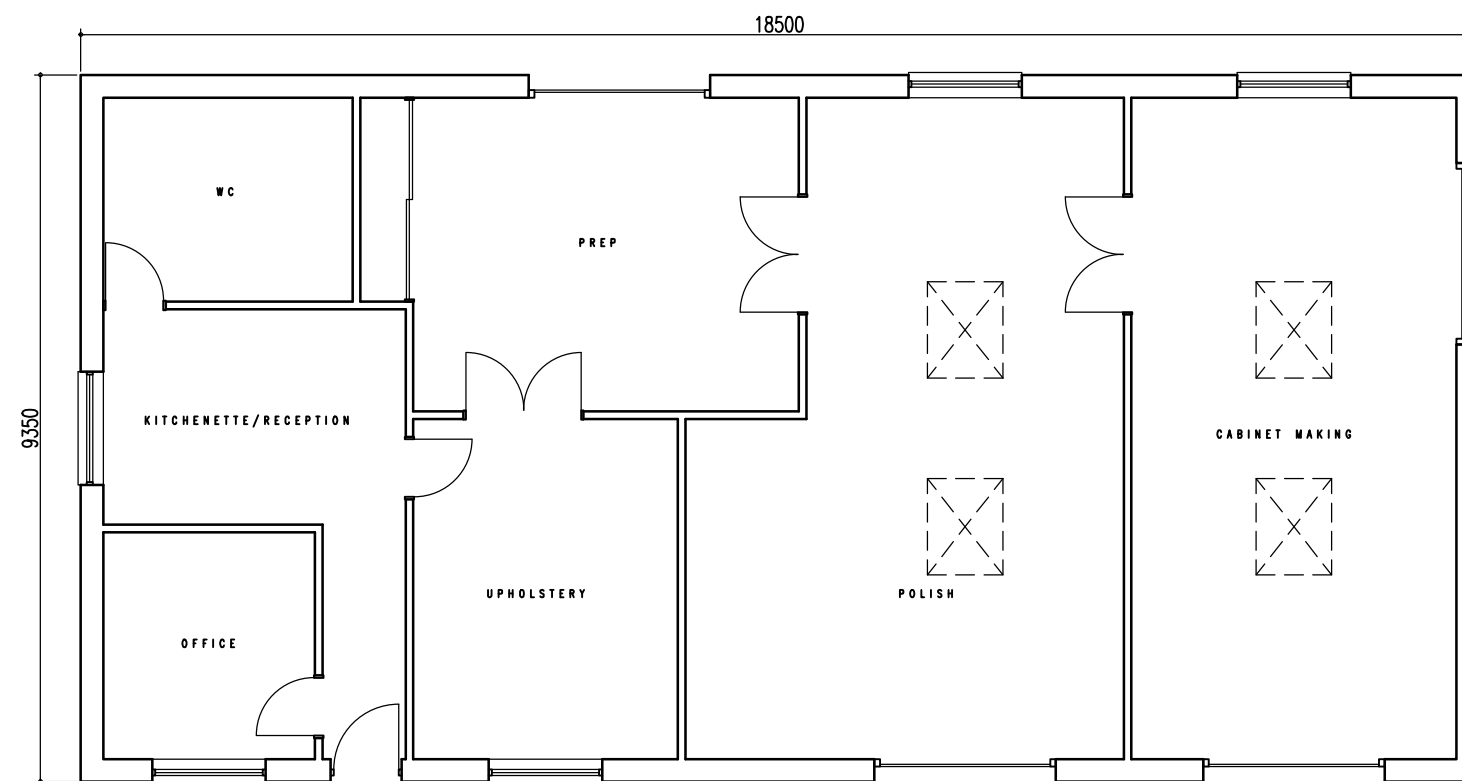

FLOOR PLAN

REVISION			
CLIENT	MR C MILLARD		
PROJECT	RECEPTION/WORKSHOP AT LAND OFF WINSLOW ROAD GRANBOROUGH, BUCKINGHAMSHIRE		
TITLE	FLOOR PLAN AND ELEVATIONS AS PROPOSED		
DRWG NO.	MIL	426	PA 510
DATE	08/21	SCALE	1:100

1:100 5m

russell parkhill
architects imited

t: 0772 400 8705
e: russell@rparchitect.co.uk
www.rparchitect.co.uk
31 irons road, harlestone, northampton, nn5 6wl