



REAR ELEVATION

SIDE ELEVATION

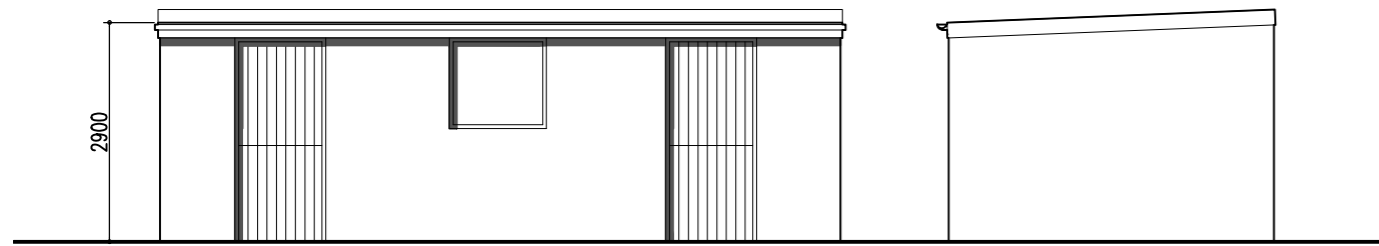

FRONT ELEVATION

SIDE ELEVATION

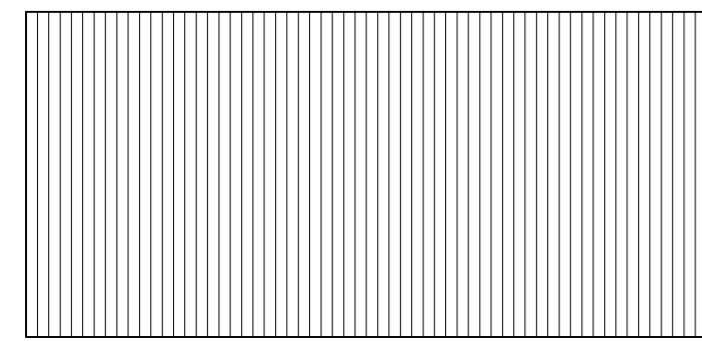


ROOF PLAN

EXISTING MATERIALS:


WALLS: FACING BRICK
ROOF: CORRUGATED CEMENT BOARDS

GROSS EXTERNAL AREA: 38 SQM2
GROSS INTERNAL FLOOR AREA: 36 SQM2

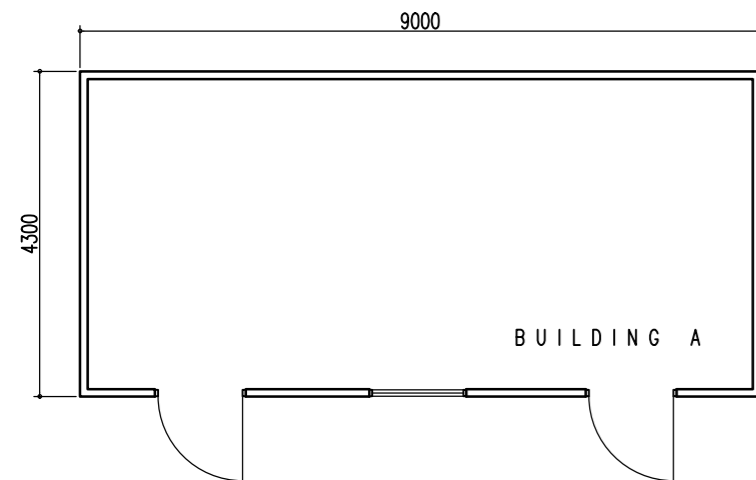

FLOOR PLAN

BUILDING A

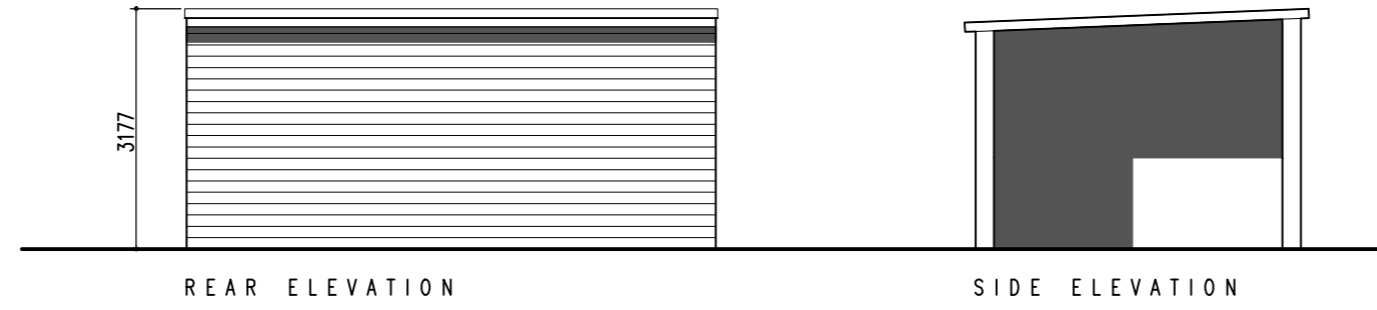


REAR ELEVATION

SIDE ELEVATION



FRONT ELEVATION

SIDE ELEVATION

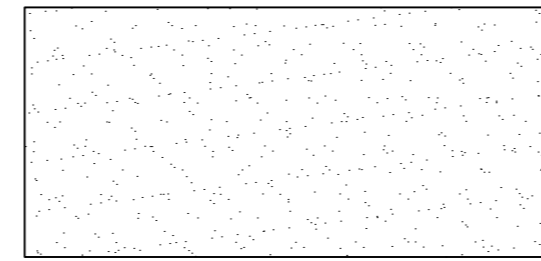


ROOF PLAN

EXISTING MATERIALS:

WALLS: OPEN/TIMBER BOARDING
ROOF: TIMBER/ROOFING FELT

GROSS EXTERNAL AREA: 23 SQM2
GROSS INTERNAL FLOOR AREA: 21 SQM2

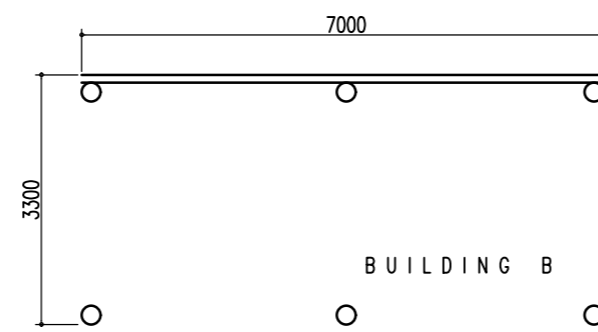


FLOOR PLAN

BUILDING B




REAR ELEVATION

SIDE ELEVATION

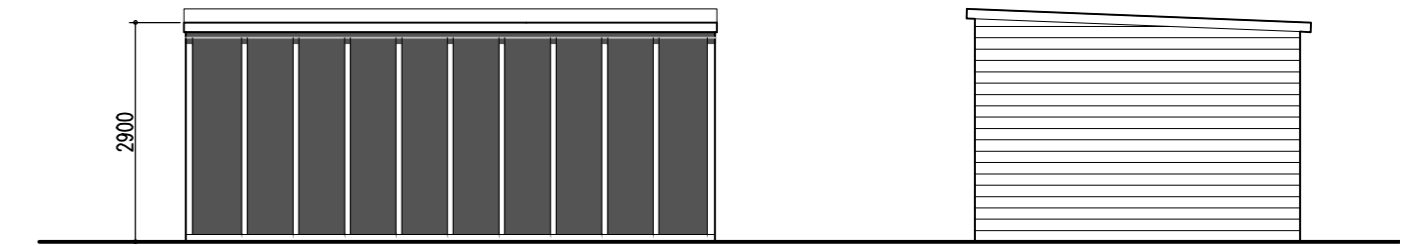

FRONT ELEVATION

SIDE ELEVATION

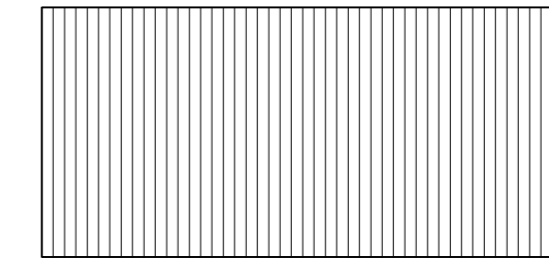


ROOF PLAN

EXISTING MATERIALS:

WALLS: TIMBER BOARDING
ROOF: CORRUGATED CEMENT BOARDS

GROSS EXTERNAL AREA: 23 SQM2
GROSS INTERNAL FLOOR AREA: 21 SQM2

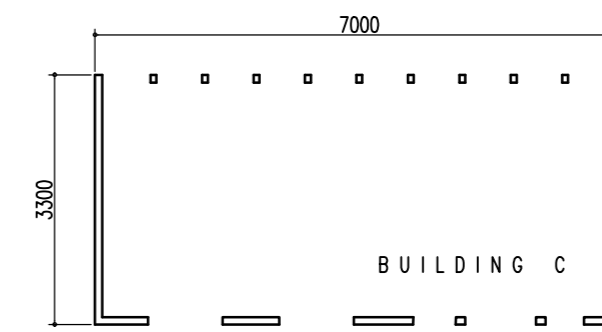

FLOOR PLAN

BUILDING C

REVISION			
CLIENT	MR C MILLARD		
PROJECT	RECEPTION/WORKSHOP AT LAND OFF WINSLOW ROAD GRANBOROUGH, BUCKINGHAMSHIRE		
TITLE	STRUCTURES TO BE DEMOLISHED		
DRWG NO.	MIL	426	SUR 420
DATE	08/21	SCALE	1:100

1:100

russell parkhill
architects imited

t: 0772 400 8705
 e: russell@rparchitect.co.uk
 www.rparchitect.co.uk
 31 irons road, harlestone, northampton, nn5 6wl