
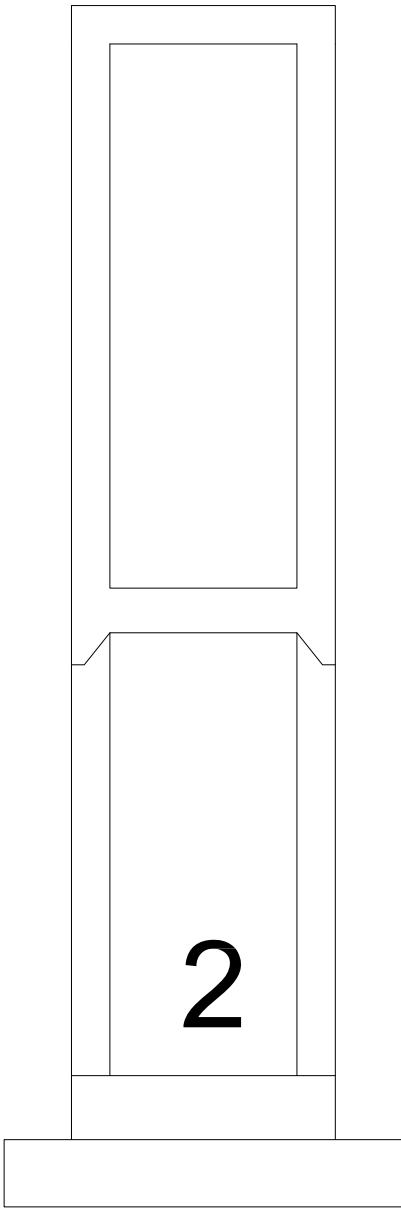



PRELIMINARY

CONTRACTOR TO SUPPLY AND INSTALL ALL MATERIALS AS IDENTIFIED ON ALL DRAWINGS UNLESS STATED OTHERWISE.
FOR EXAMPLE "CLIENT TO SUPPLY"

0.349

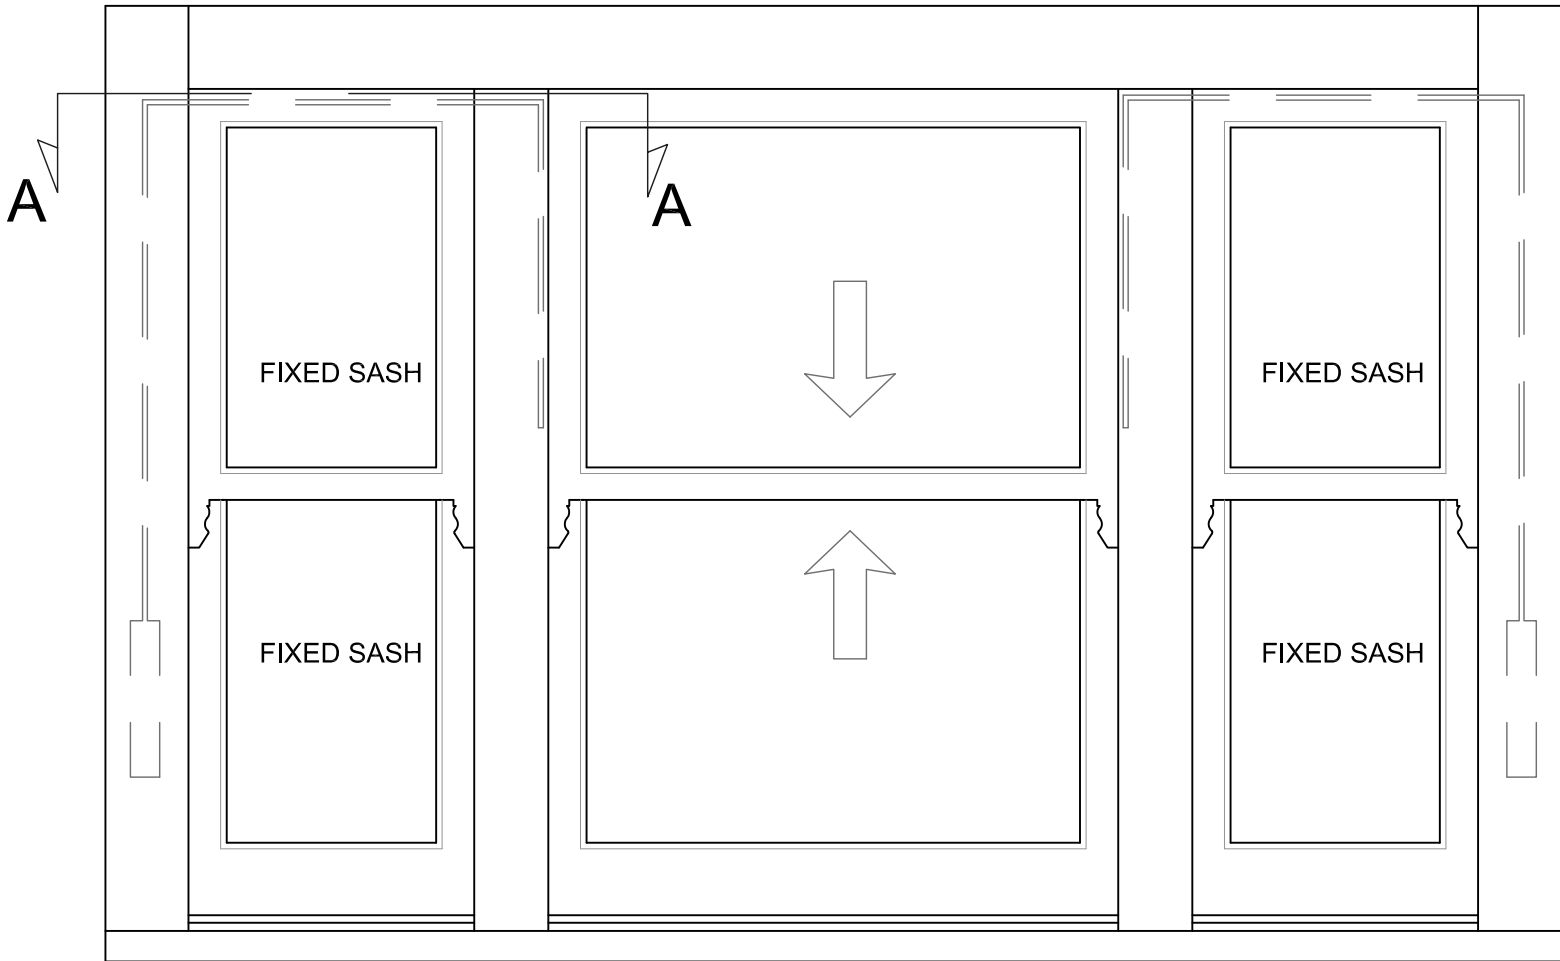

1.500

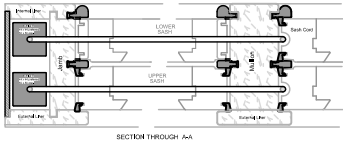

REFER TO ROOM DATA SHEETS FOR DECORATION SPECIFICATION THROUGHOUT PROPERTY

Status:
This drawing is intended for the purpose indicated in the status box only. Do not scale from this drawing. All dimensions shown must be checked on site and discrepancies verified with the contract administrator. This drawing must be read in conjunction with relevant Details and specifications show.

CONTRACTOR TO ALLOW FOR ALL NEW FLASHINGS TO BE INSERTED WHERE NECESSARY

Rainwater & foul design to be confirmed by Building Control. REFER TO SPECIFICATION DRAWING

0 10 20 30 40 50 60 CM

Status:
This drawing is intended for the purpose indicated in the status box only.
Do not scale from this drawing. All dimensions shown must be checked on site and discrepancies verified with the contract administrator.
This drawing must be read in conjunction with relevant Details and specifications show.

Proj:	New front facade & New sash wood windows				Date:	October 2021	ARCH.
Prop:	Brendan Lane	Loc:	2 Laburnum Road London KT18 5DT		Esc:	1/10	
Drawing	Preliminary:		Act:				
	Details Sash wood windows	Paulo do Nascimento Pinheiro Afonso Architect					