



Proposed North Elevation

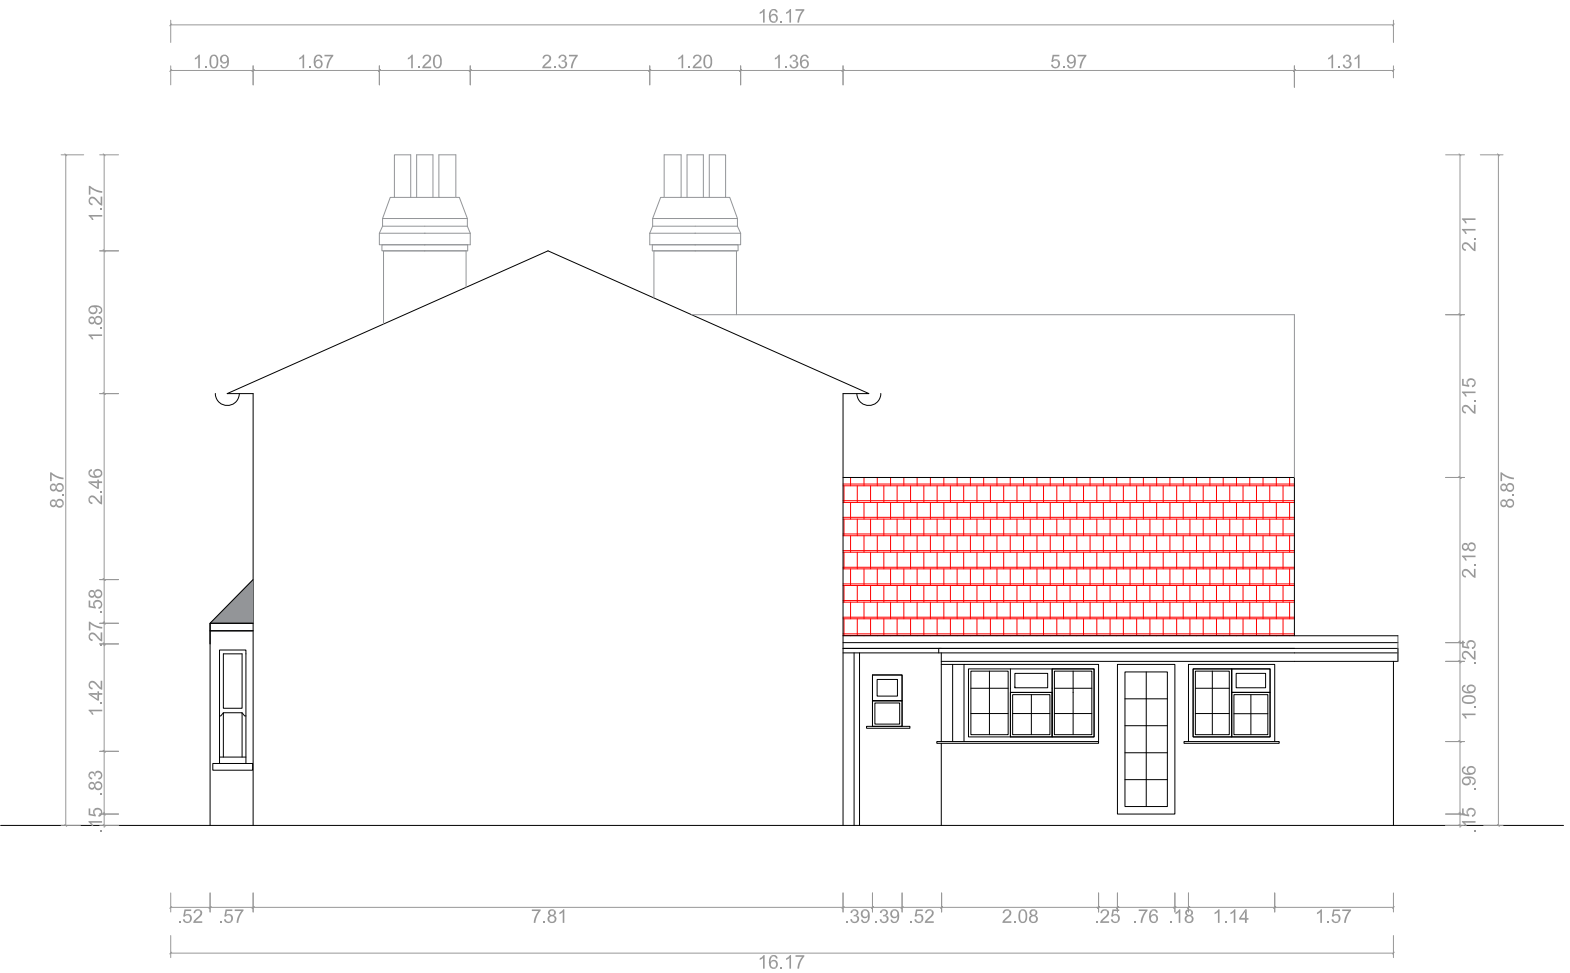

Proposed South Elevation

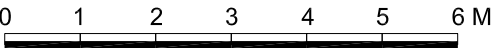

**Status:**  
This drawing is intended for the purpose indicated in the status box only.  
Do not scale from this drawing. All dimensions shown must be checked on site and discrepancies verified with the contract administrator.  
This drawing must be read in conjunction with relevant Details and specifications show.

Proj:	New front facade & New sash wood windows			Date:	October 2021	ARCH.
Prop:	Brendan Lane			Esc:	1/100	
Drawing	Proposed: North Elevation & South Elevation			Loc:	2 Laburnum Road London KT18 5DT	9
				Act:	Paulo do Nascimento Pinheiro Afonso Architect	