



IMAGE 01.



IMAGE 05.



IMAGE 02.



IMAGE 06.



IMAGE 03.




IMAGE 07.



IMAGE 04.



IMAGE 08.

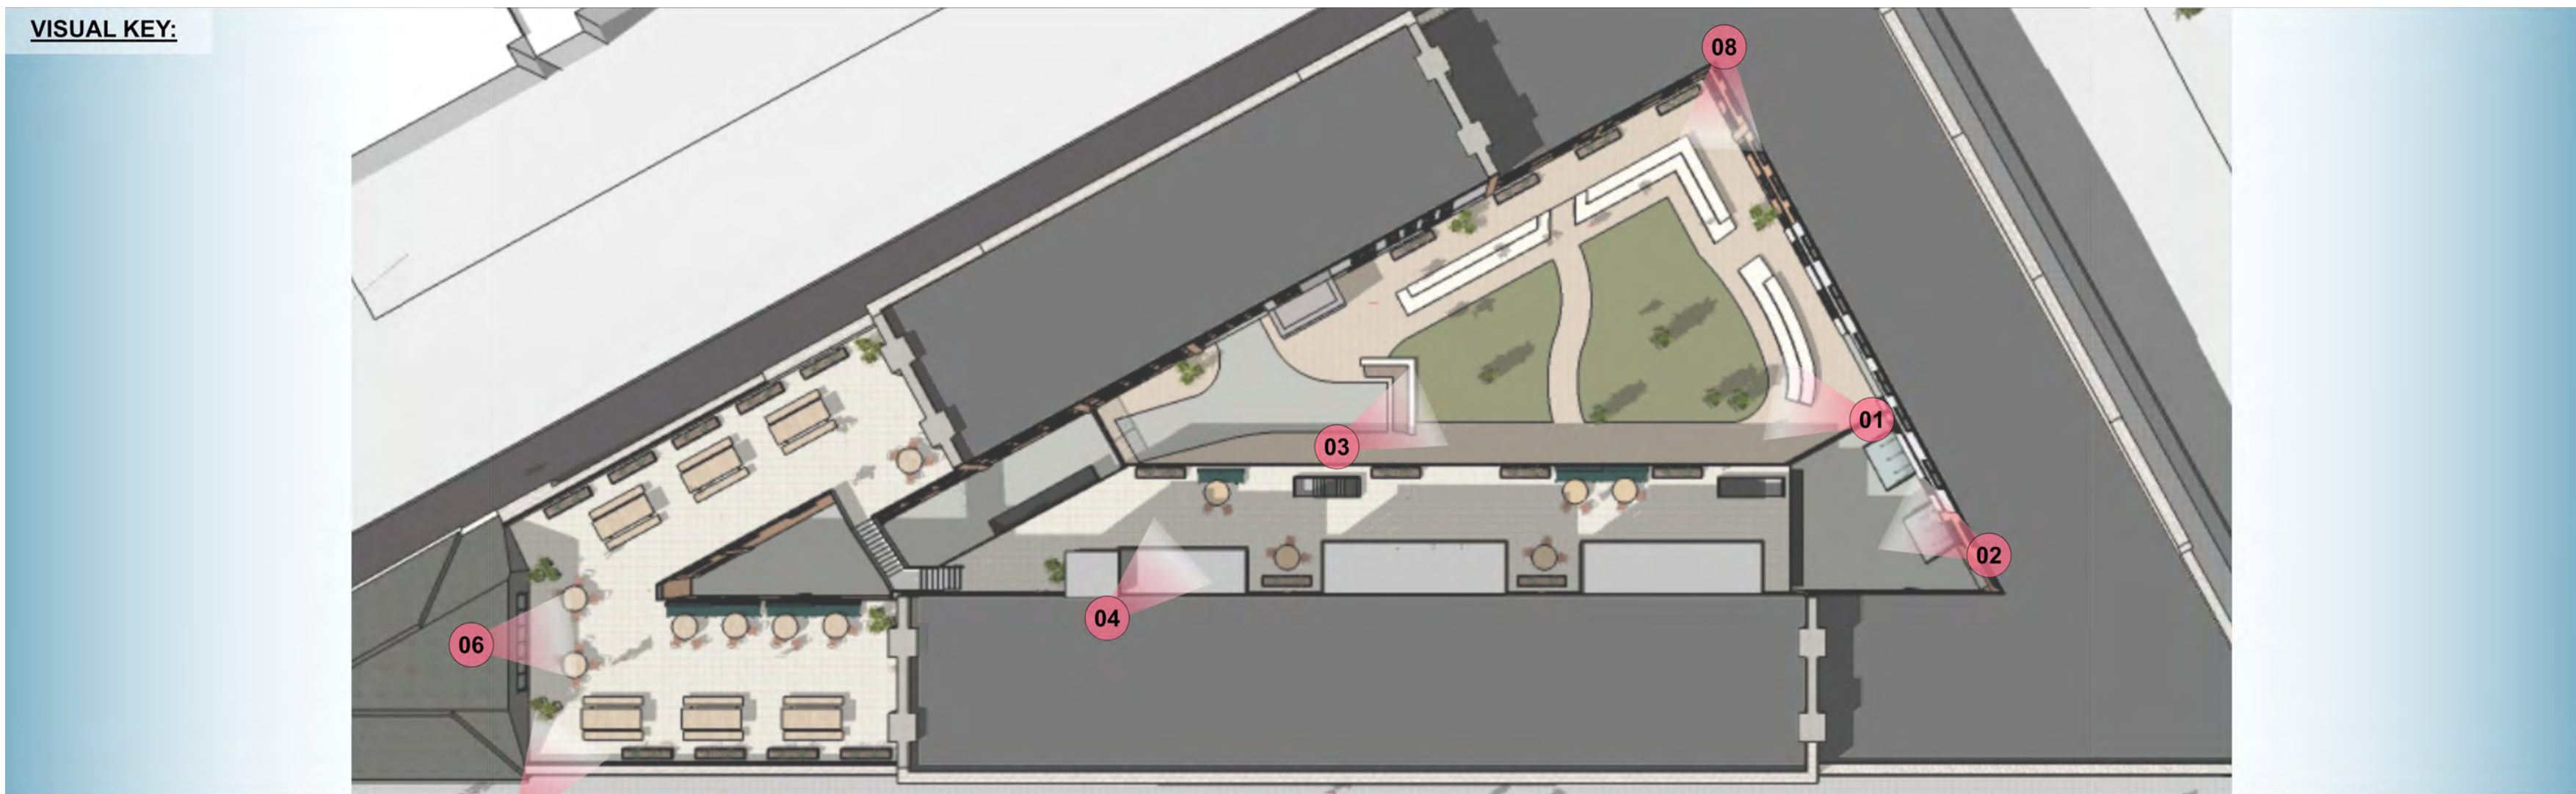

VISUAL KEY:

A	REVISED ELEVATIONS	SEPT '21
P1	PLANNING ISSUE	MARCH '20
Rev.	Description	Date
Client		
<b>BLACKPOOL COUNCIL</b>		
Project		
<b>STANLEY BUILDINGS REDEVELOPMENT</b>		
Drawing Title		
<b>PROPOSED 3D VISUALS - 02_COURTYARD</b>		
Drawn by	SP	Checked by - Date MAR '20
Status	<b>PLANNING</b>	Scale @ A2 NTS
Job no.	9310	Rev. A
	Dwg. no. P12	
<b>Cassidy+Ashton</b> C+A www.cassidyashton.co.uk Architecture + Building Surveying + Town Planning 7 East Cliff, Preston, Lancashire, PR1 3JE 01772 258 356 10 Numbers Walk, Canal Street, Chester, CH1 4EB 01244 402 200		