

Scale 1:200



This drawing is subject to copyright and is not to be reproduced in part or whole without approval. Do not scale this drawing - check all dimensions on site.

ELEVATION/ PHOTO KEY:



EXISTING: REAR CHURCH ST.

1:200



EXISTING: REAR COOKSON ST.

1:200



EXISTING: REAR CAUNCE ST.

1:200



EXISTING BUILDING DETAIL & MATERIALS PHOTOGRAPHS



A - GATE TO REFUSE AREA AND GATED STAIRWELL




B - REAR CORNER OF CAUNCE AND COOKSON ST.



C - ACCESS GATES OFF COOKSON STREET.



D - FAILING CONCRETE OF BALCONY AREA TO REAR OF CHURCH STREET.

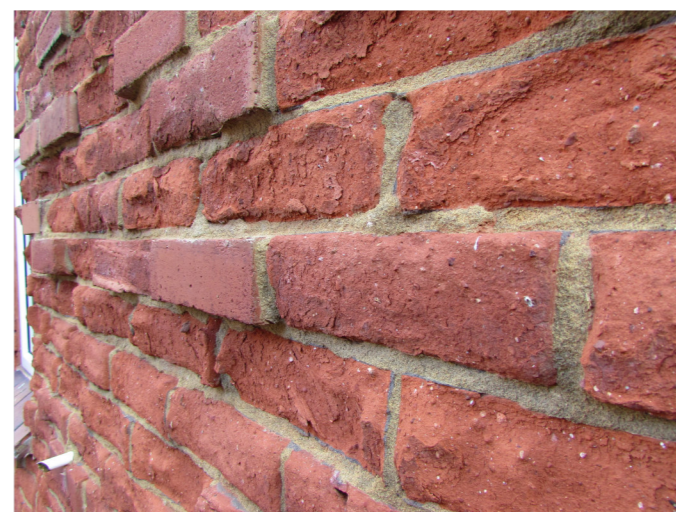

E - BRICK FACES BLOWN ON COURTYARD ELEVATIONS.



F - REAR CORNER OF COOKSON AND CHURCH STREET.



G - VIEW TOWARD REAR COOKSON STREET ELEVATION FROM SECOND FLOOR ESCAPE STAIR.



H - SINGLE STOREY OUTBUILDING TO REAR OF COOKSON STREET.



I - SINGLE STOREY OUTBUILDING TO REAR OF CAUNCE STREET.



J - LOOKING ALONG THE REAR OF CHURCH STREET TOWARDS COOKSON STREET.

P1	PLANNING ISSUE	MARCH '20
Rev.	Description	Date
Client BLACKPOOL COUNCIL		
Project STANLEY BUILDINGS REDEVELOPMENT		
Drawing Title EXISTING COURTYARD ELEVATIONS		
Drawn by	SP	Checked by - Date MAR '20
Status	PLANNING	Scale @ A2 1:200
Job no.	Dwg.no.	Rev.
9310	E06	P1
Cassidy+Ashton		C+A
www.cassidyashton.co.uk		
Architecture + Building Surveying + Town Planning		
7 East Cliff, Preston, Lancashire, PR1 3JE		01772 258 356
10 Hunters Walk, Canal Street, Chester, CH1 4EB		01244 402 900