



IMAGE 01.



IMAGE 05.



IMAGE 02.



IMAGE 06.



IMAGE 03.




IMAGE 07.



IMAGE 04.



IMAGE 08.

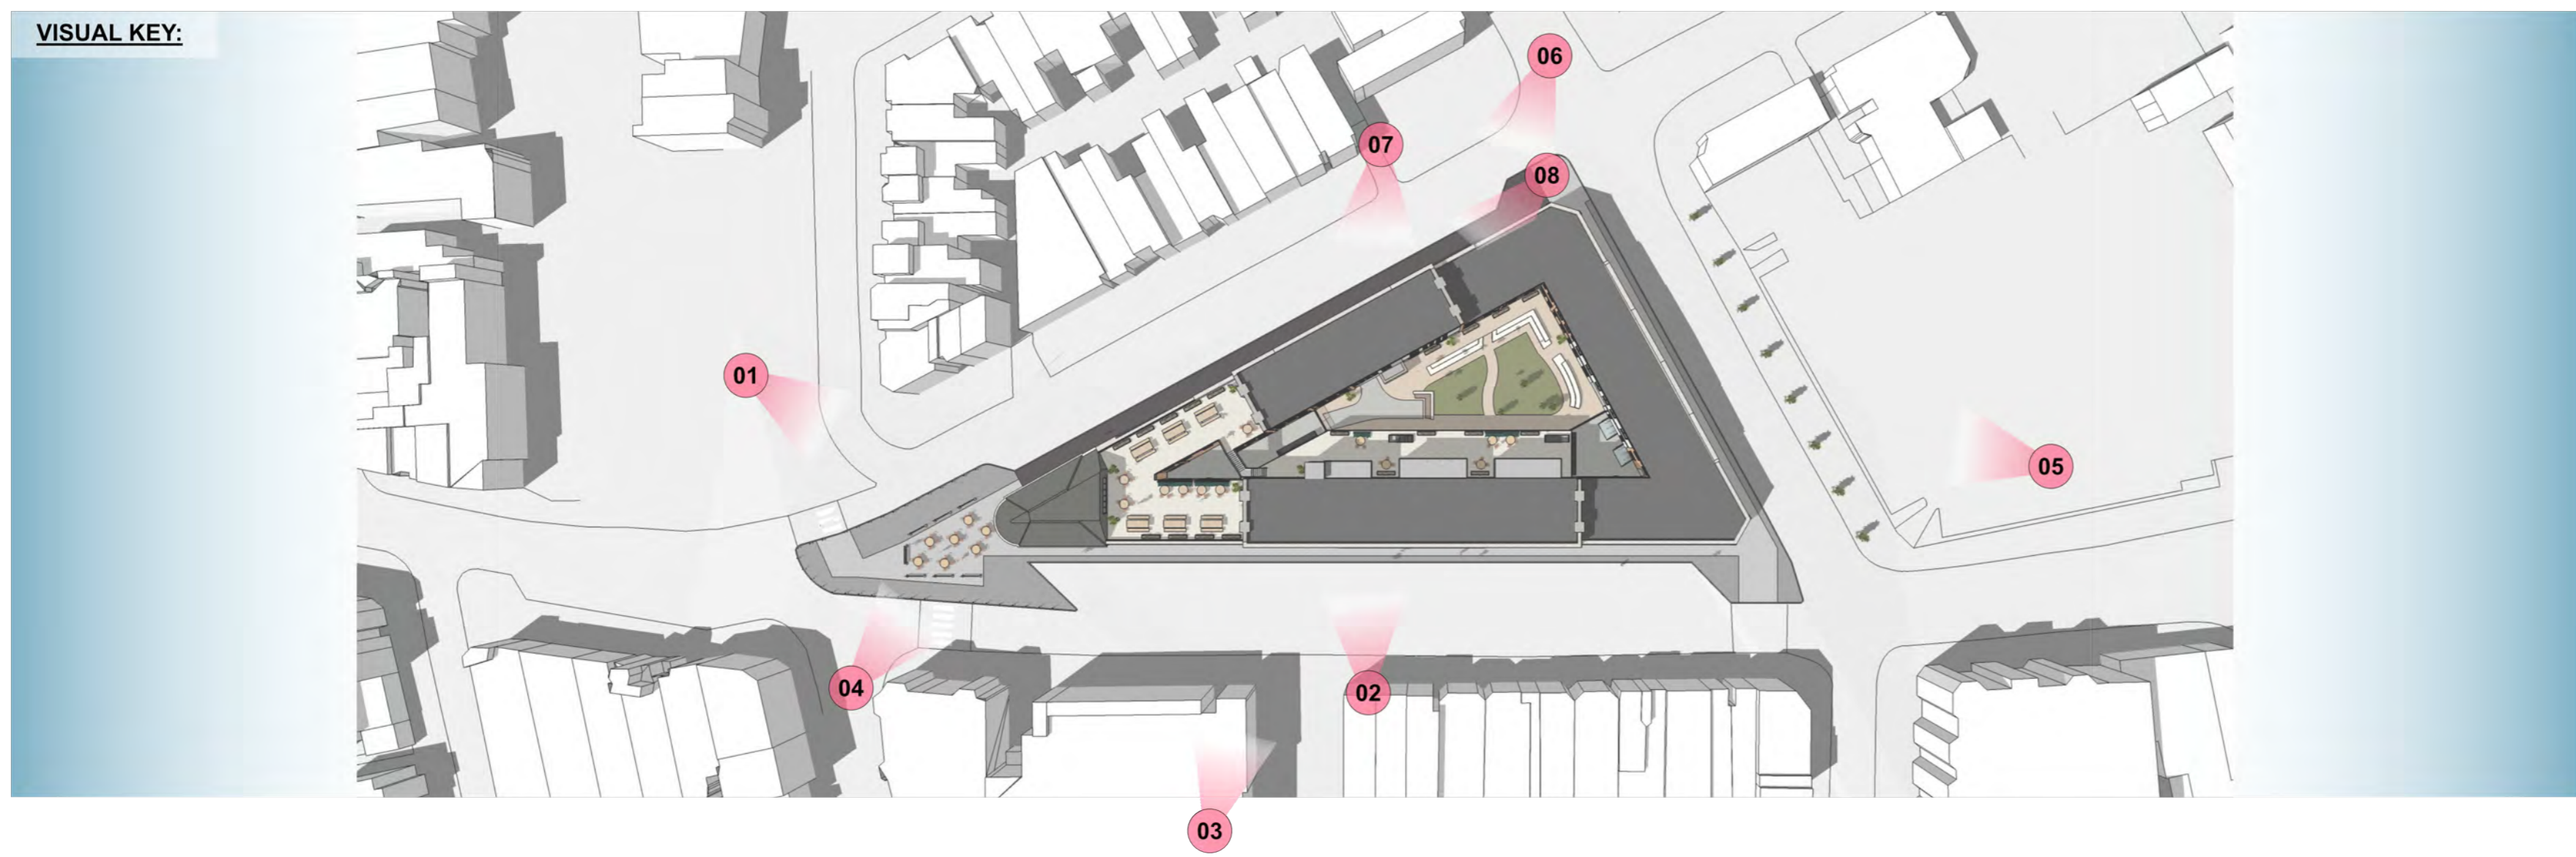

VISUAL KEY:

A	REVISED ELEVATIONS	SEPT '21
P1	PLANNING ISSUE	MARCH '20
Rev.	Description	Date
Client BLACKPOOL COUNCIL		
Project STANLEY BUILDINGS REDEVELOPMENT		
Drawing Title PROPOSED 3D VISUALS - 01_STREET SCENE		
Drawn by	SP	Checked by - Date MAR '20
Status	PLANNING	Scale @ A2 NTS
Job no.	9310	Rev. A
	Dwg. no. P11	
Cassidy+Ashton C+A <small>www.cassidyashton.co.uk</small>		
<small>Architecture + Building Surveying + Town Planning</small> <small>7 East Cliff, Preston, Lancashire, PR1 3JE 01772 258 356</small> <small>10 Hunters Walk, Canal Street, Chester, CH1 4EB 01244 402 300</small>		