 



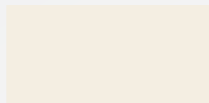
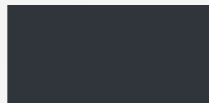



COLOUR PALLETS

BUILDING COLOURS

- Slaked Lime
 - Render
- Slaked Lime Dark
 - Sash windows, porch columns
- Slaked Lime Deep
 - Window frames, railings
- Railings
 - Plinths, downpipes

SIGNAGE COLOURS

- Slaked Lime

- Railings

- Red


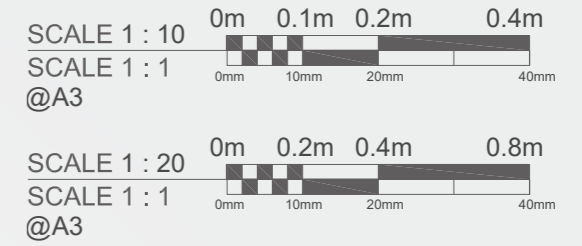


THE GEORGE &
DRAGON
 Westerham



Sign A -
1No. Sign written text
Size: 2200mm x 900mm
Scale: 1:20

BAR · DINING
ROOMS · TERRACE



Sign C -
1No. signwritten text directly to the building.
Size: 5419mm x 238mm o/a
Scale: 1:20

THE GEORGE & DRAGON



Sign D-
1No. Shaped timber panel with signwritten text to existing ornate bracketwork
New post to replace existing post
Illuminated by new troughlight
Size: 1500mm x 1480mm
Scale: 1:20



Sign B -
2No. Menu holder
finished Railings.
Size: A3
Scale: 1:10

BEL & THE
DRAGON

Sign E -
1No. signwritten text directly to the building.
Size: 1900 x 532mm
Scale: 1:20

SCALE 1 : 10 0m 0.1m 0.2m 0.4m
 SCALE 1 : 1 0mm 10mm 20mm 40mm
 @A3

SCALE 1 : 20 0m 0.2m 0.4m 0.8m
 SCALE 1 : 1 0mm 10mm 20mm 40mm
 @A3

CAR PARK

Sign F -
 1No. signwritten text directly to the building.
 Size: 1355x194mm
 Scale: 1:20





Sign G -
 10 No. lanterns
 Size: 255mm x 445mm
 Scale: 1:10

Sign Hi -
 1 No. Black lantern suspended
 Size: 300mm x 500mm



Sign Hii -
 5 No. Black lantern on plinths
 Size: 380mm x 660mm

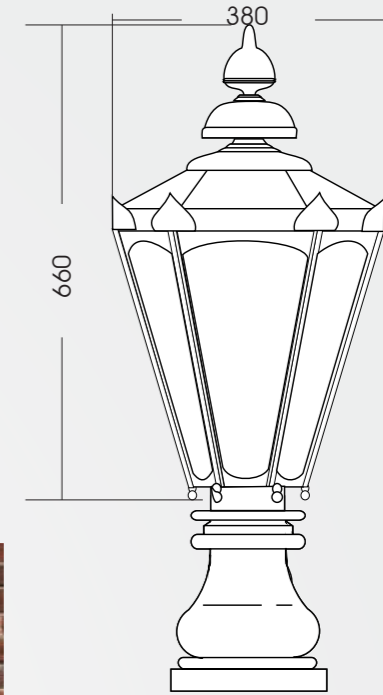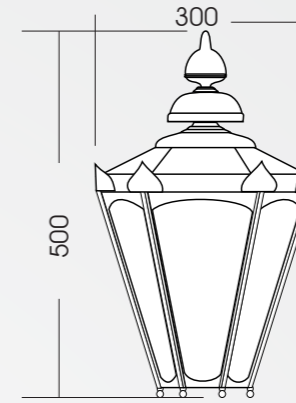


Sign I -
 1 No. Signwritten display
 Size: 857.8mm x 1000 mm
 Scale: 1:20



Sign J1 -
 1 No. Signwritten display
 Size: 570x253mm
 Scale: 1:10

Sign J2 -
 1 No. Signwriting on the door
 Size: 600x102mm
 Scale: 1:10


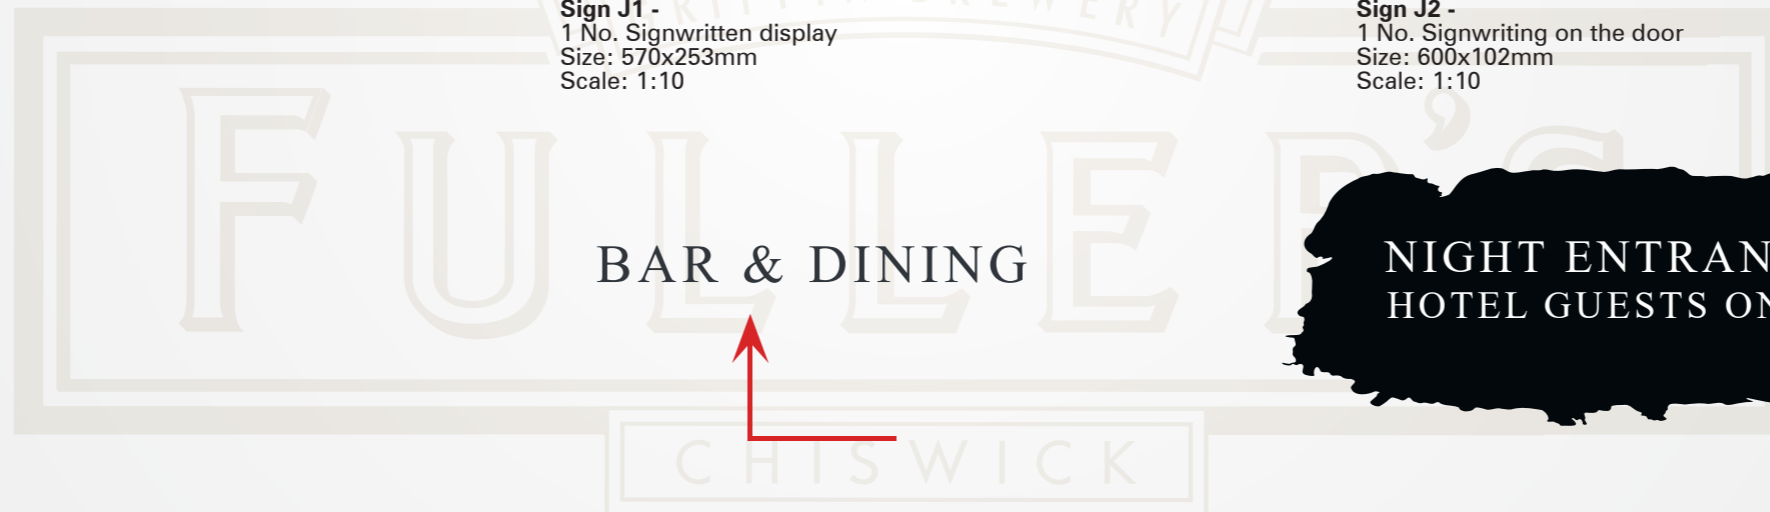



THE GEORGE & DRAGON

BAR • DINING • ROOMS • TERRACE

Sign K -
 1 No. Sign written text
 Size: 6564x746mm o/a
 Scale: 1:20



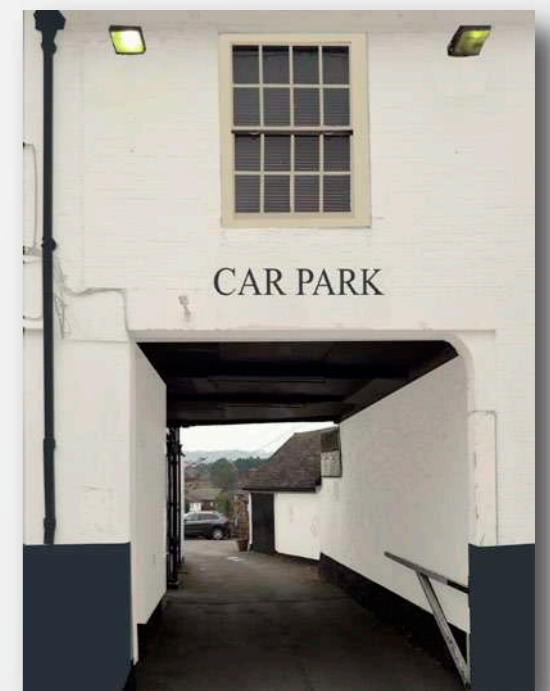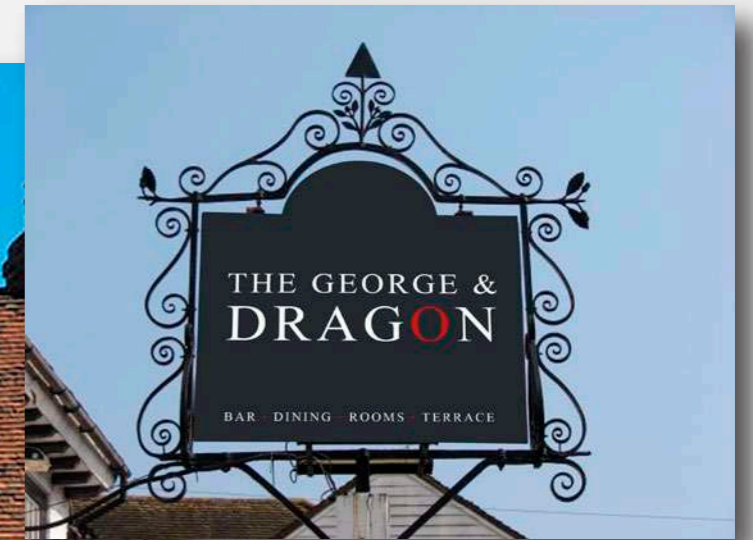

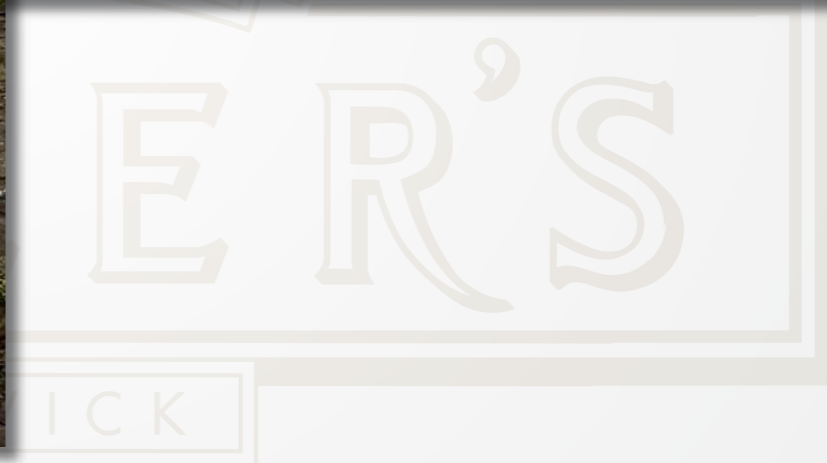













CHRIS WICK

SCALE 1 : 100
 SCALE 1 : 1
 @A3



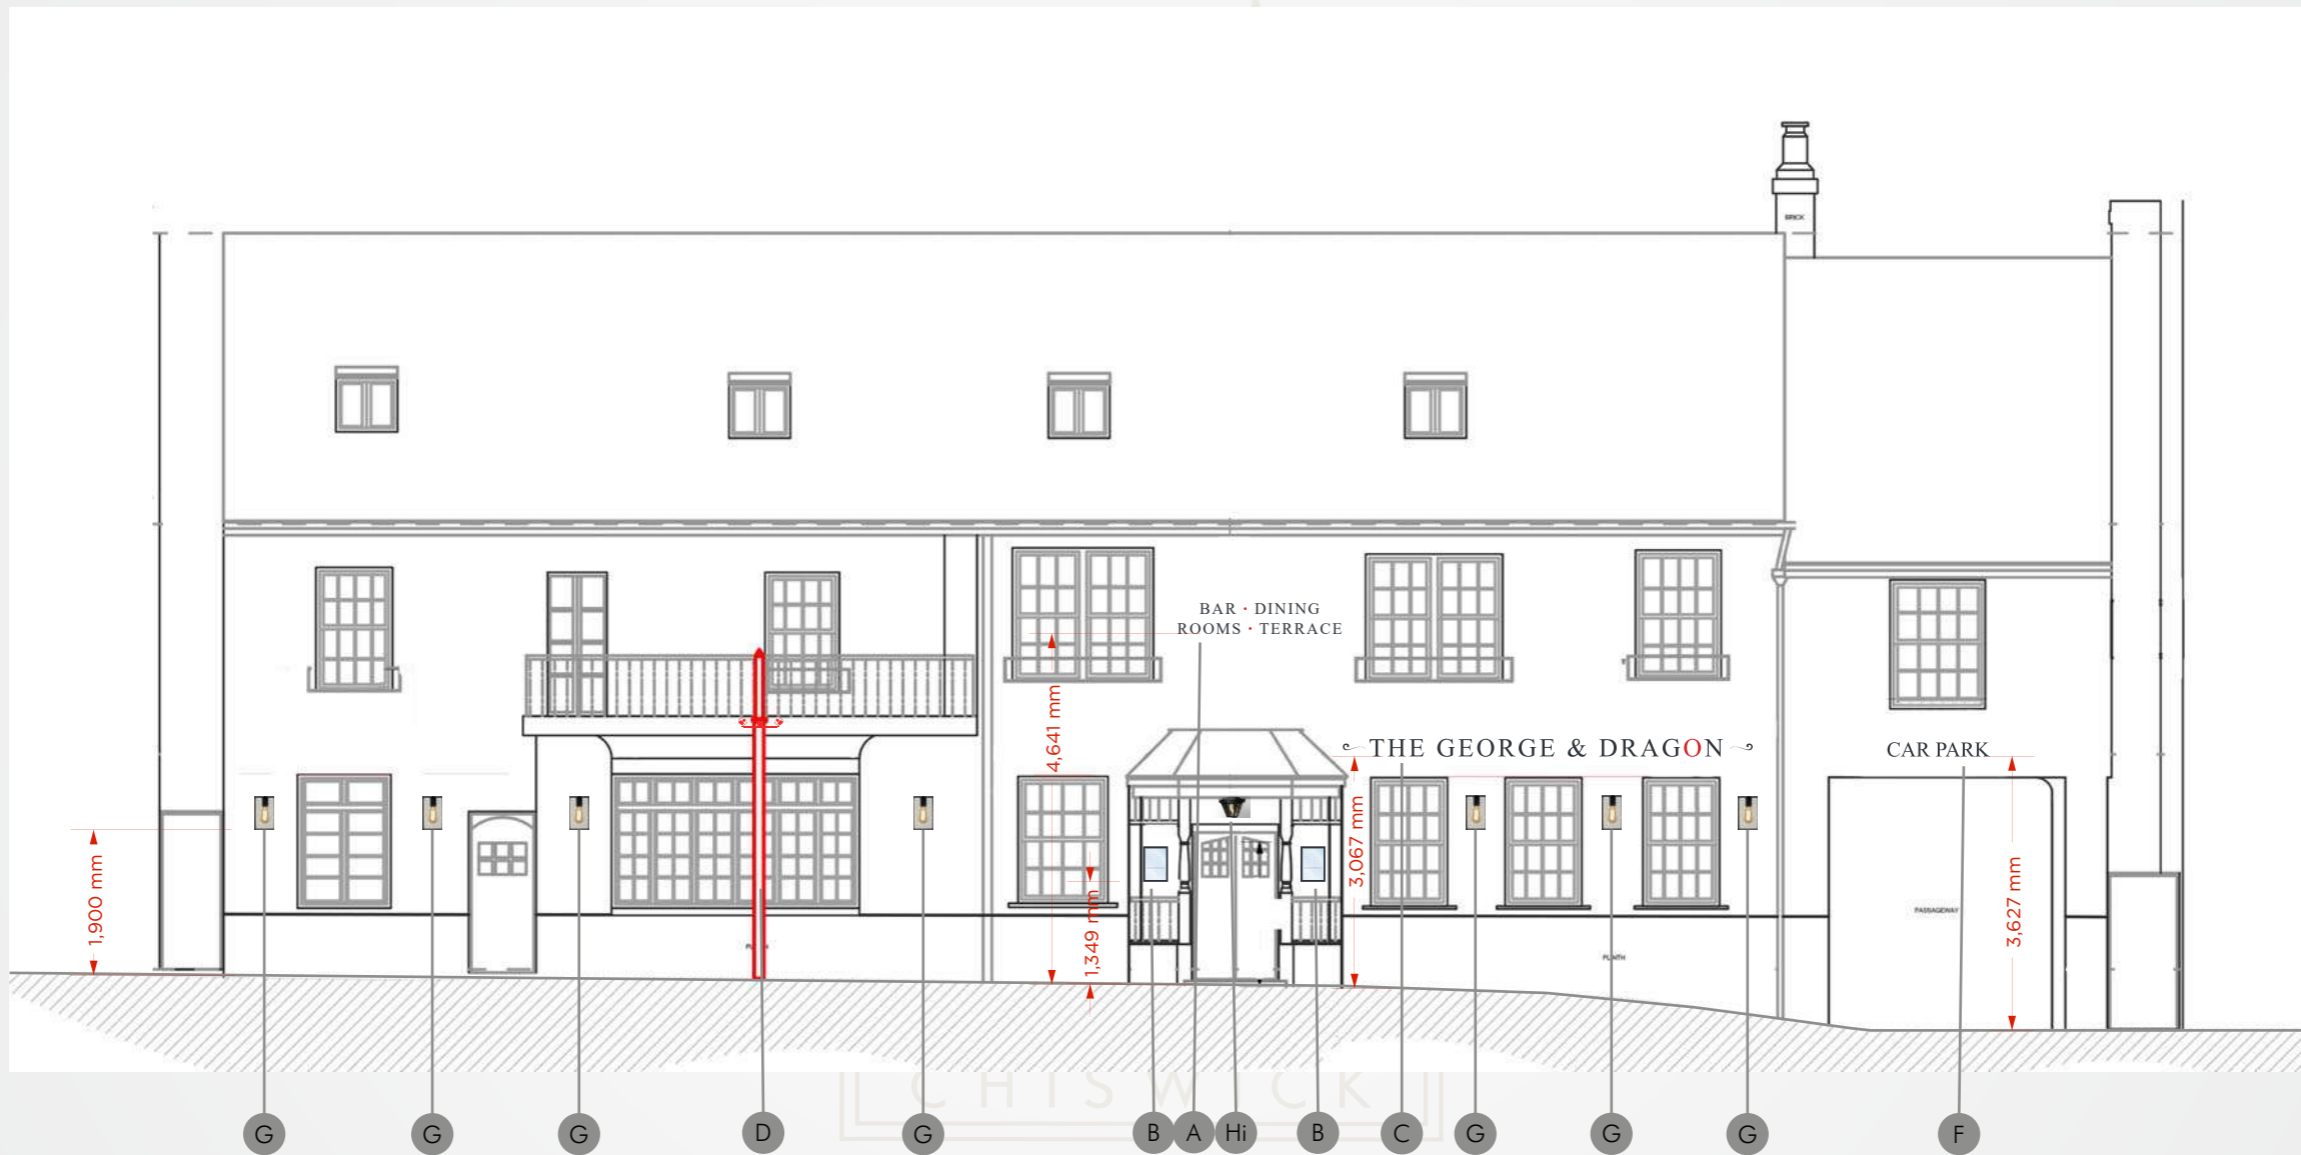


SCALE 1 : 100
 SCALE 1 : 1
 @A3

EXISTING ELEVATION DRAWINGS - SCALE 1:100

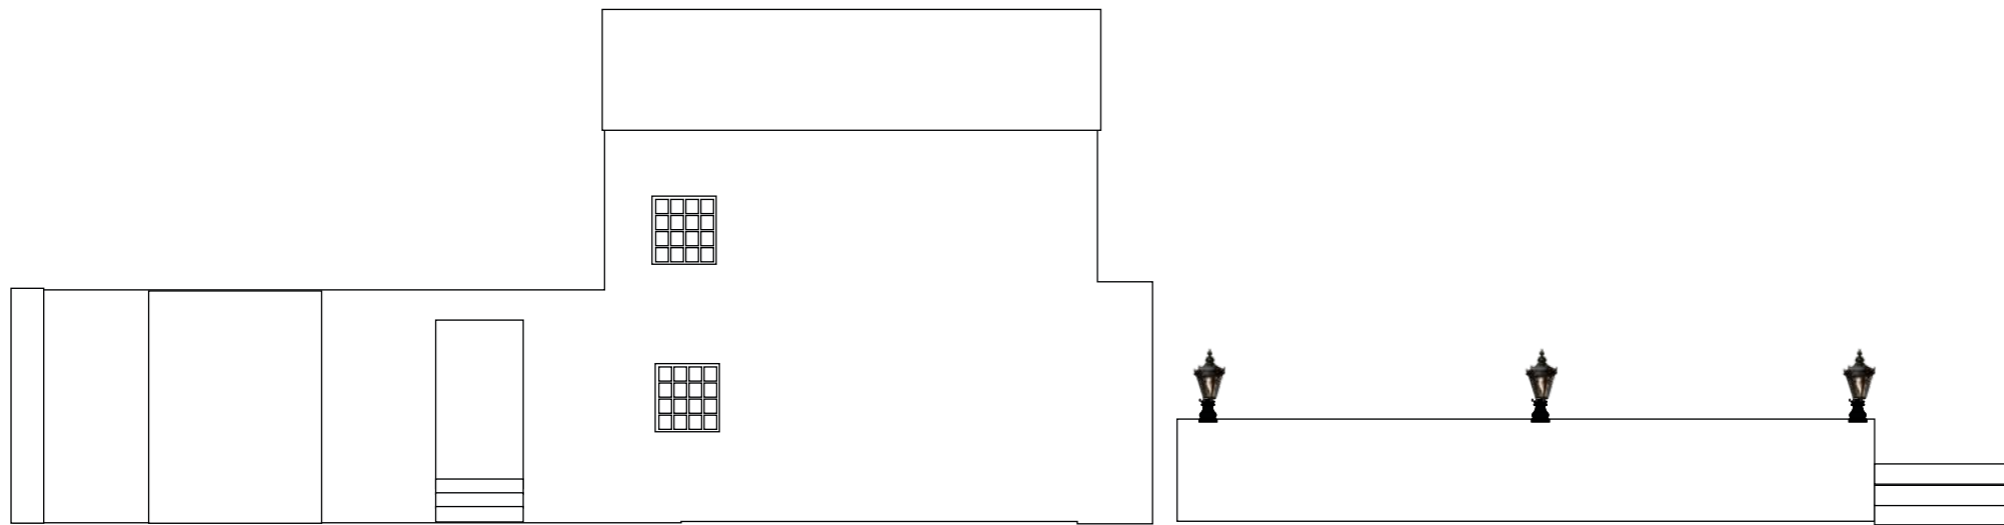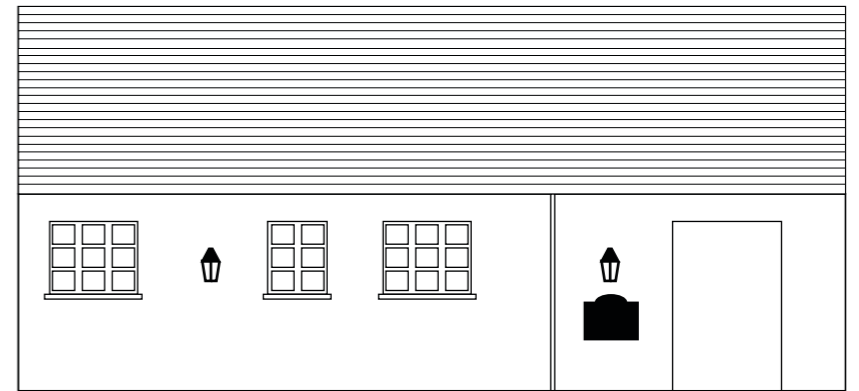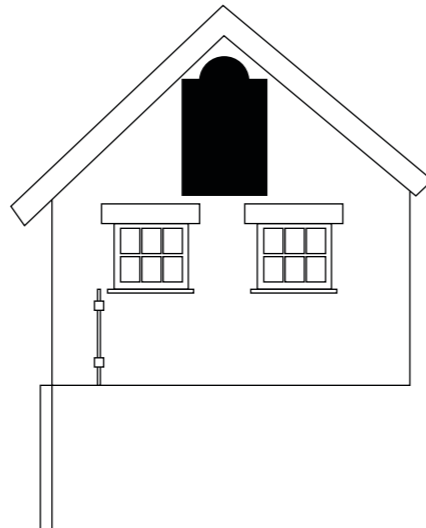


SCALE 1 : 100
 SCALE 1 : 1
 @A3

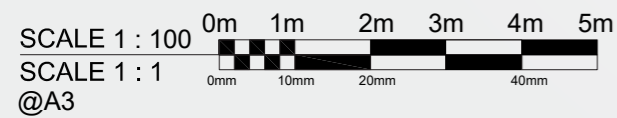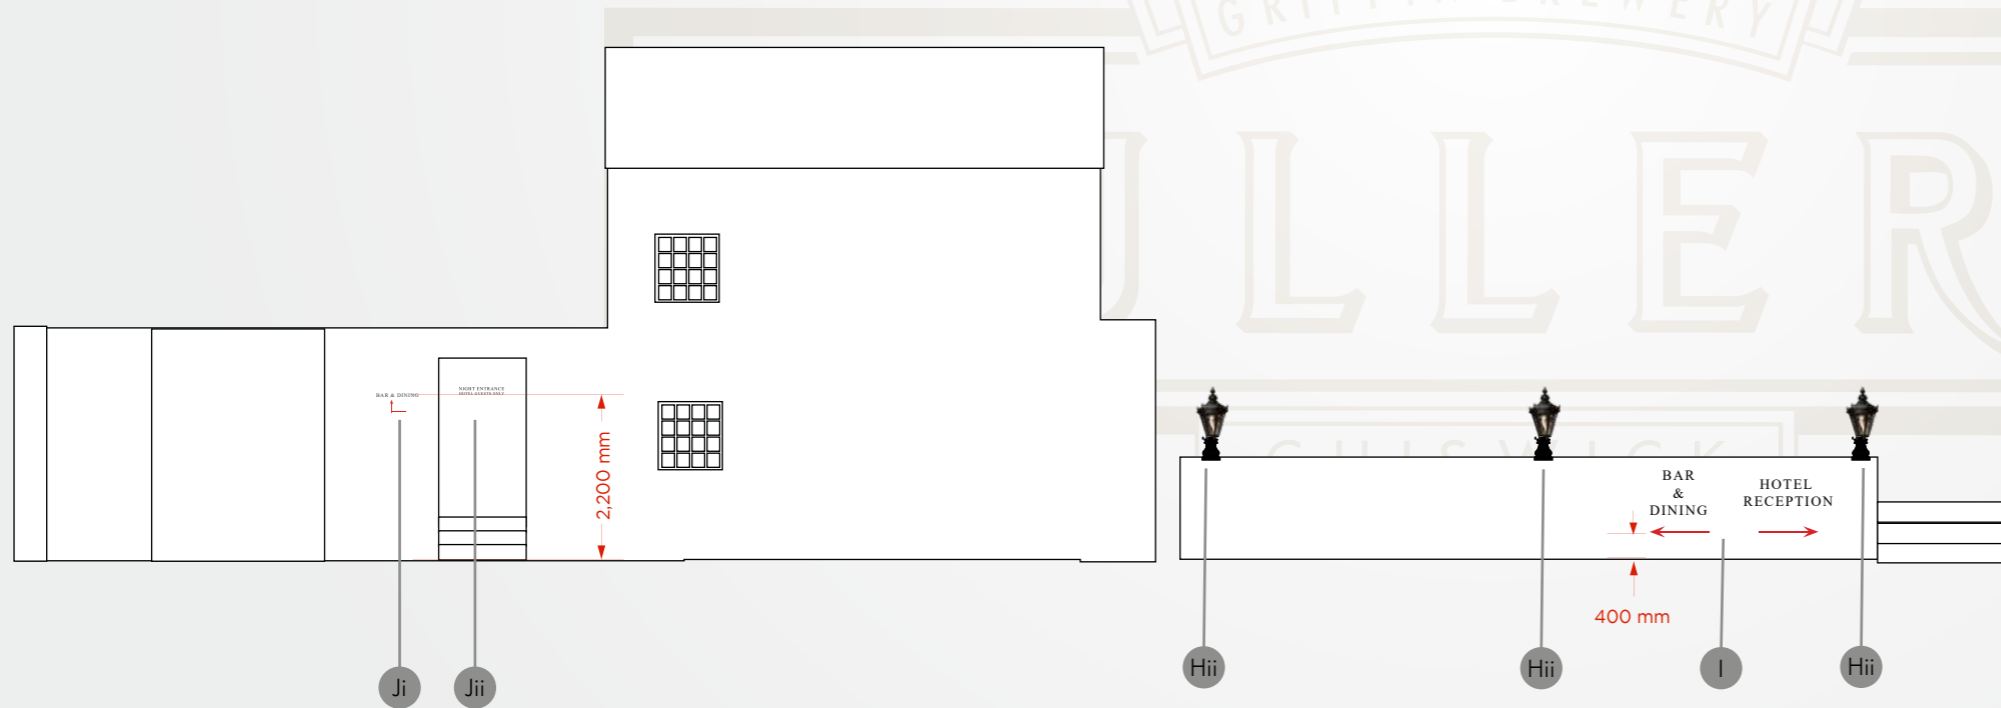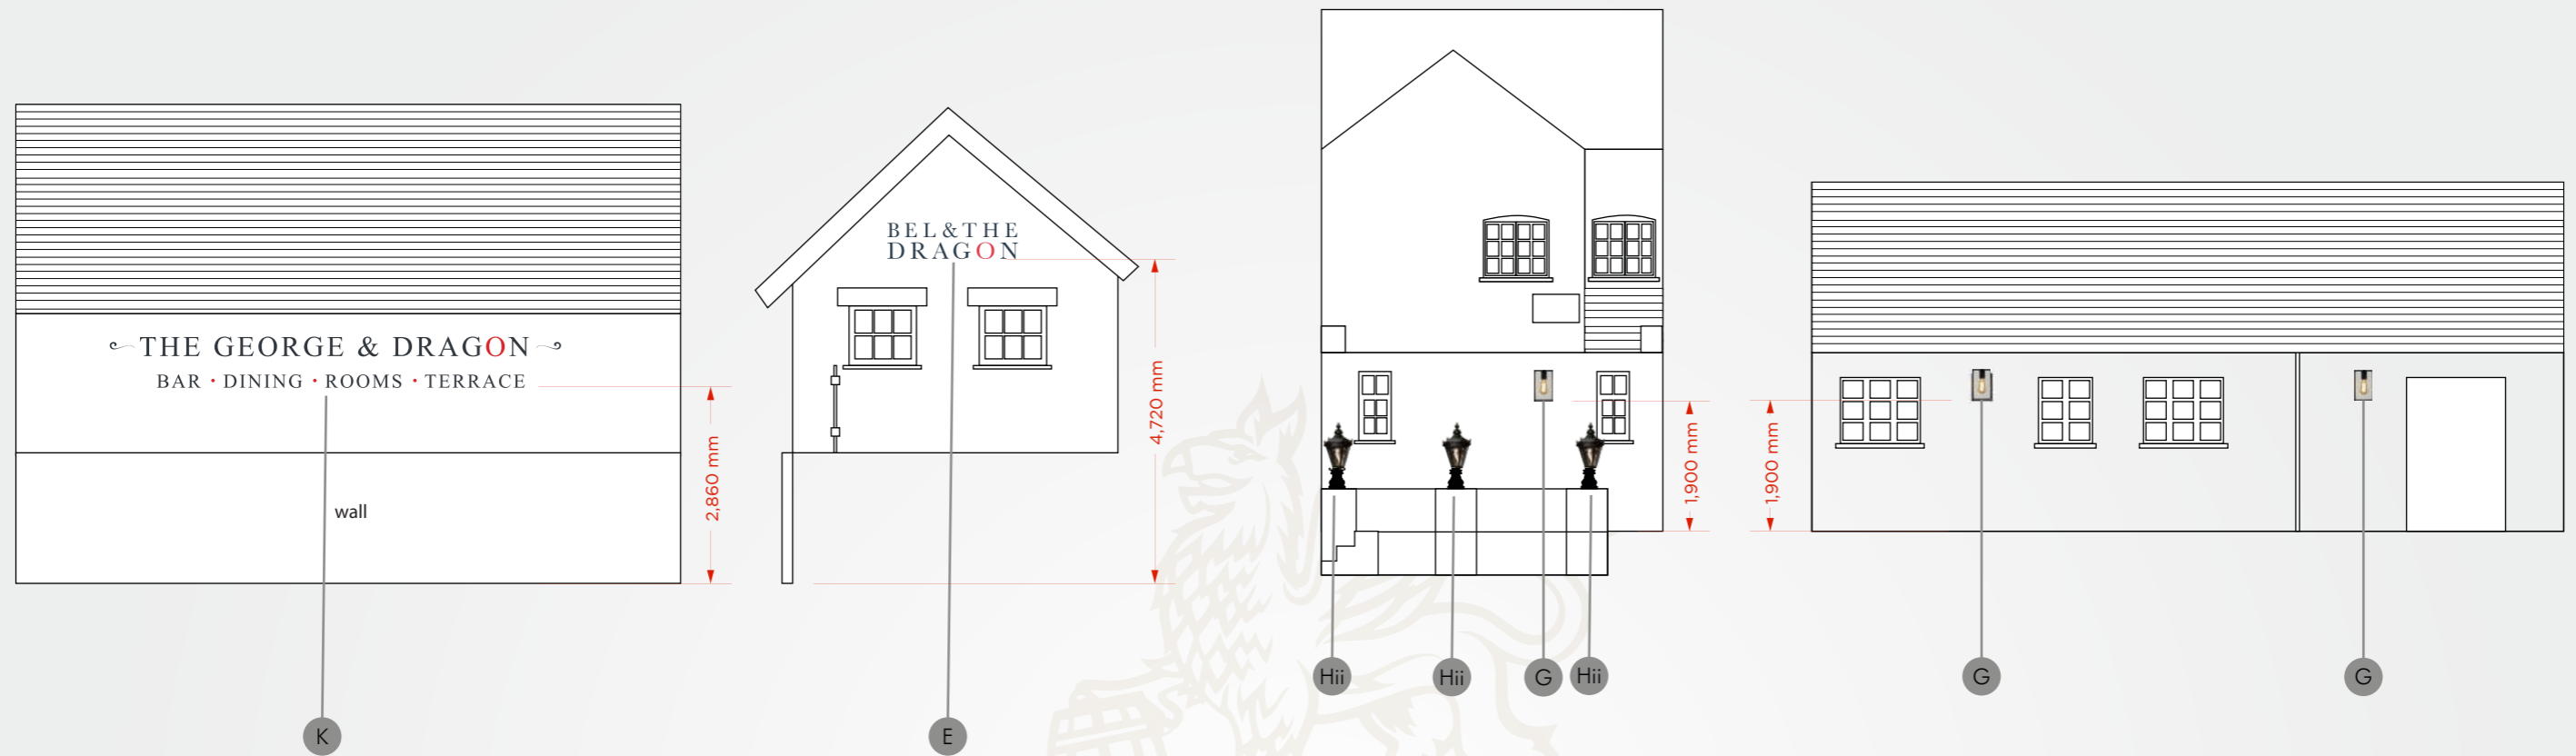



Ground Floor Lighting Plan

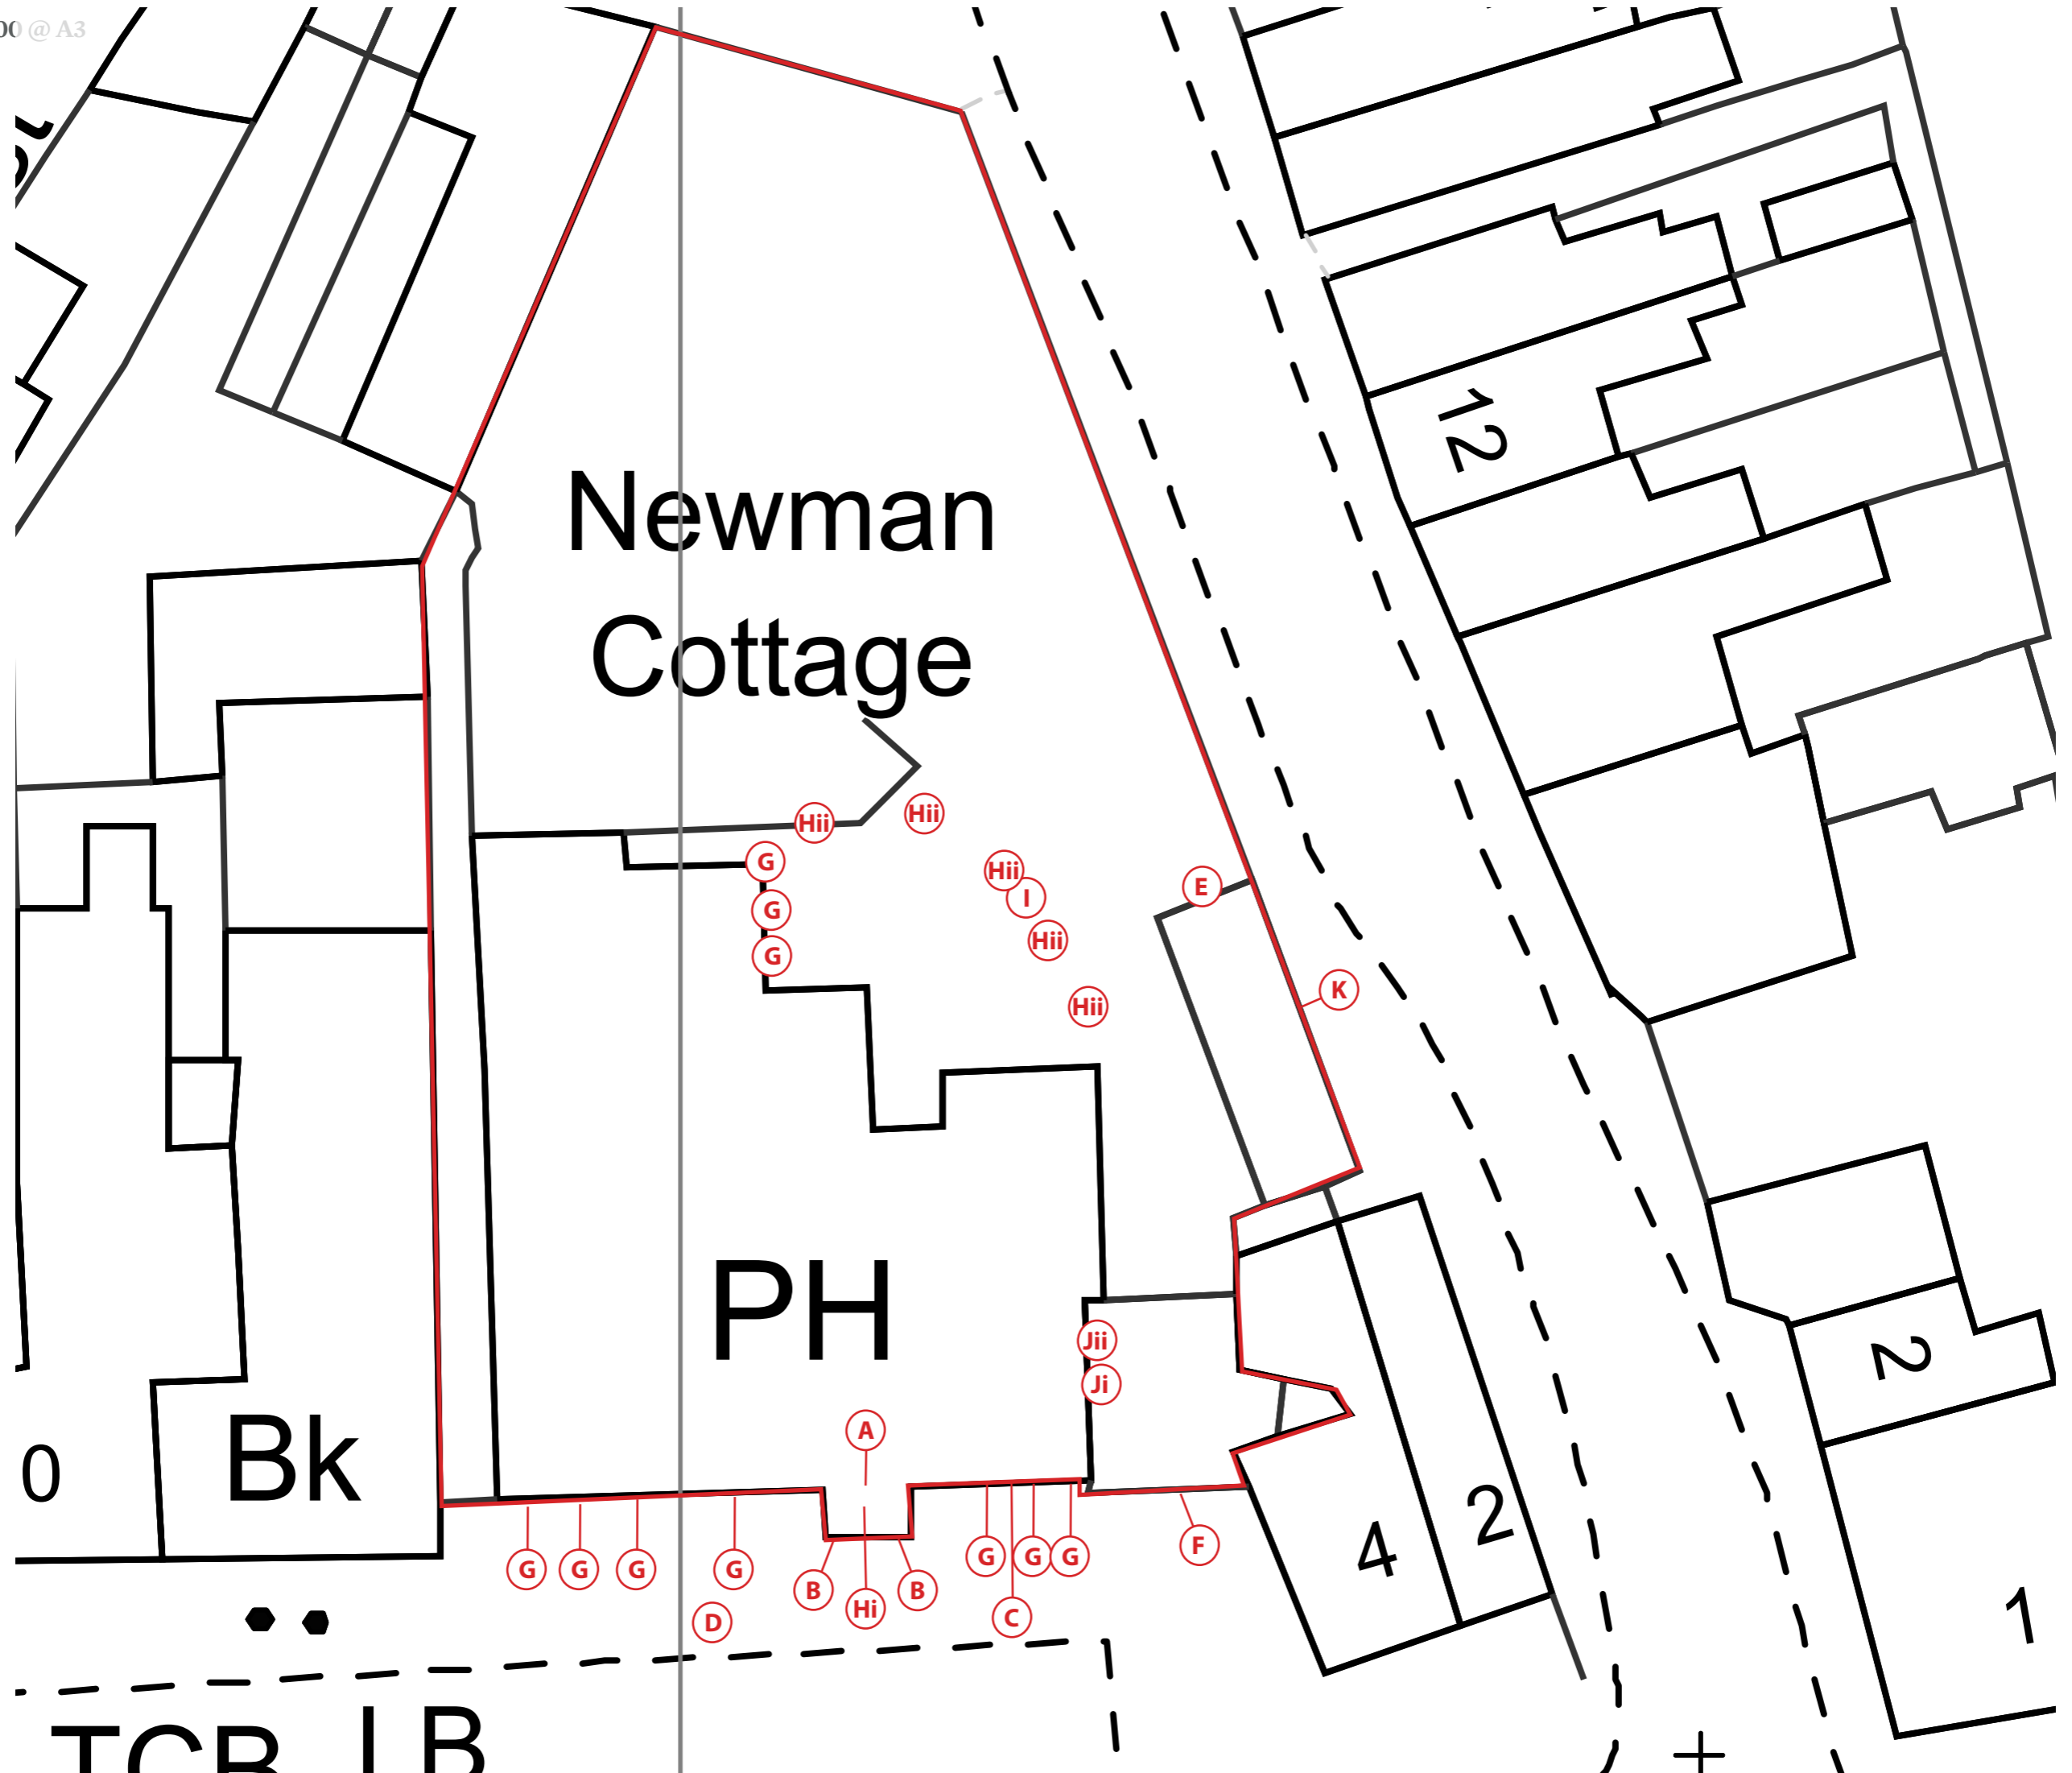

Newman
Cottage

PH

Bk

12

4

2

2

1

0

TCR I B

+

G

G

G

G

B

Hi

B

G

G

G

C

F

A

Jii

Ji

E

K

G

G

G

G

Hi

Hi

Hi

I

Hi

Hi

2

4

2

1

Bk

Newman
Cottage

12

0

TCR I B

+

G

G

G

G

B

Hi

B

G

G

G

C

F

A

Jii

Ji

E

K

G

G

G

G

Hi

Hi


Hi

I

Hi


Hi

Site Plan - Scale 1:1250 @ A3

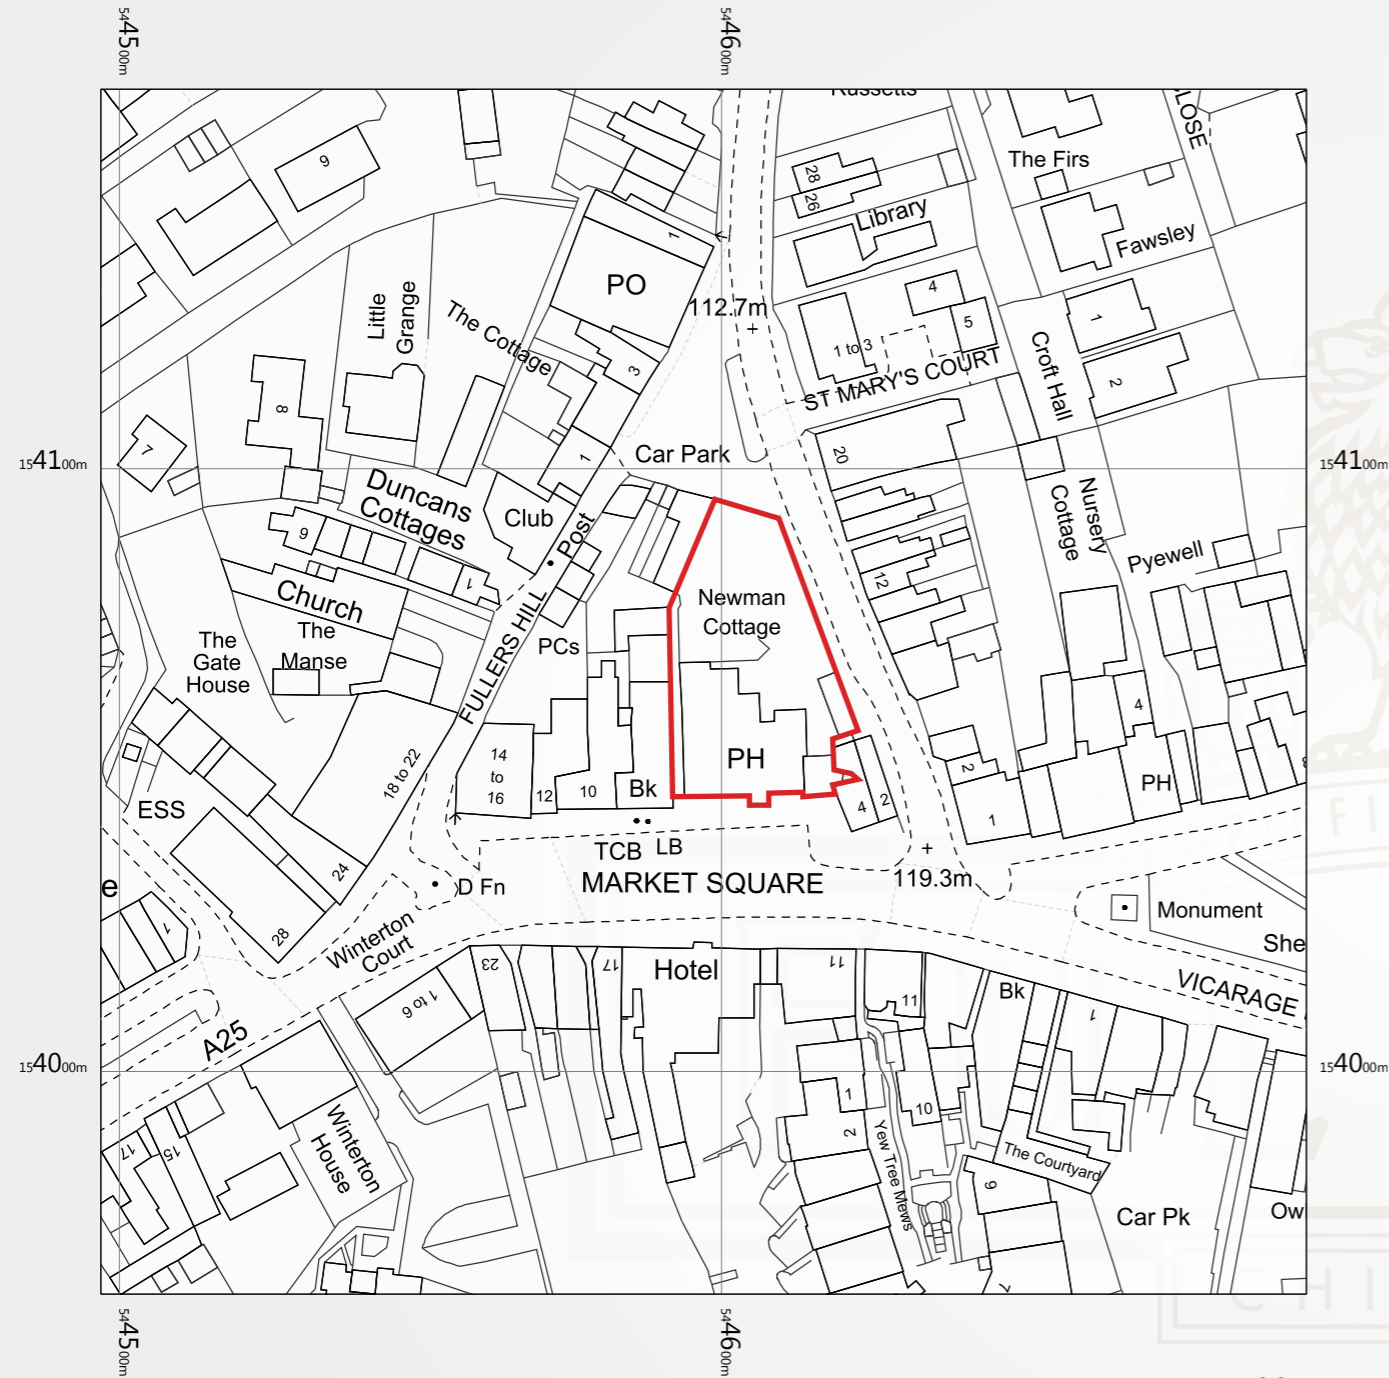

SCALE 1 : 1250 0m 25m 50m
 SCALE 1 : 1 0m 20mm 40mm

Site Plan - Scale 1:500 @ A3

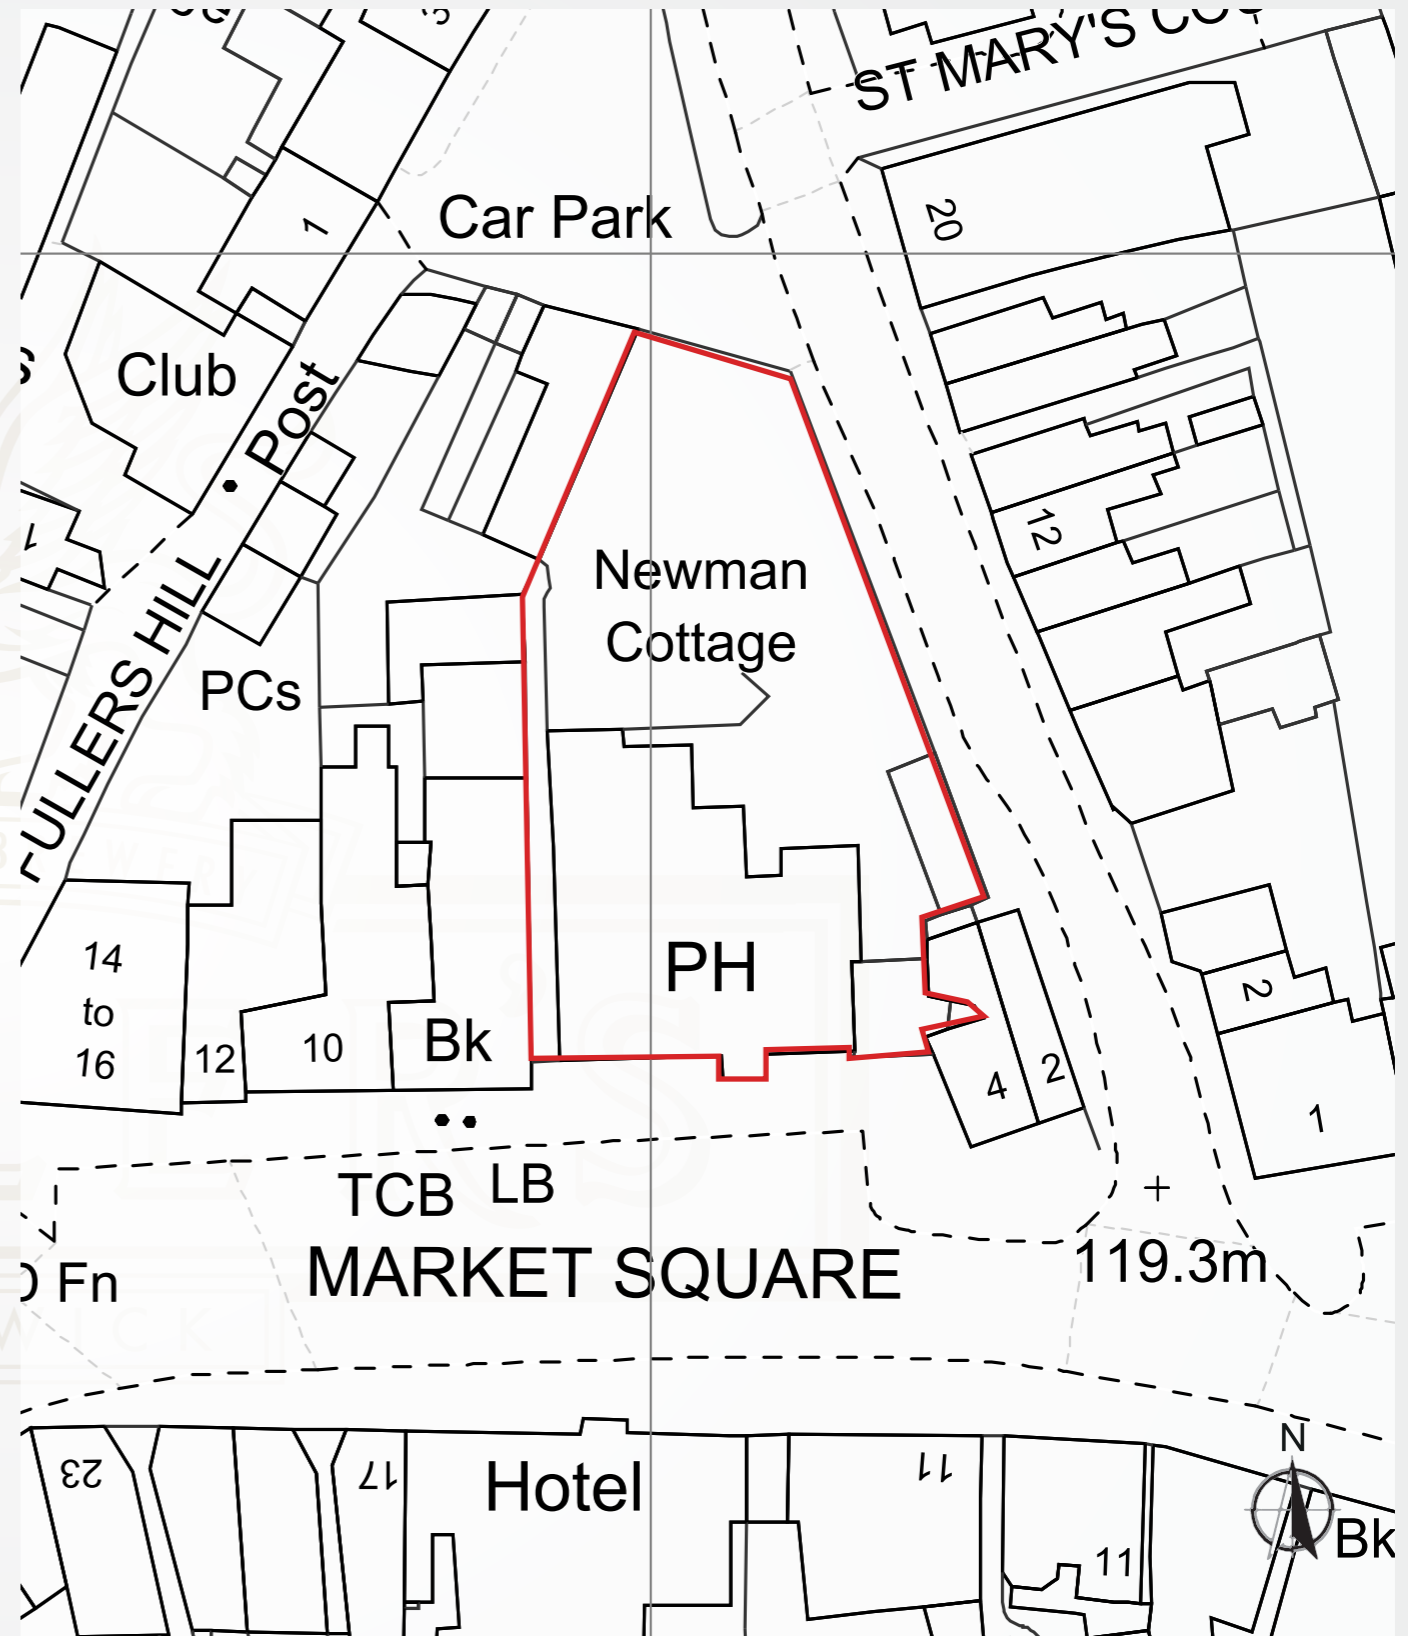

SCALE 1 : 500 0m 5m 10m 20m 30m 40m 50m
 SCALE 1 : 1 0m 10mm 20mm 40mm 60mm 80mm 100mm