



MATERIALS

Existing Walling: Light red multi facing brickwork
 New Walling: Dark brown plain tile hanginG on Timber Frame. with red soldier bands at floor levels.
 Roofing: Dark brown plain concrete tiling with bonnet hips.
 Windows and Doors: White pvcU with cream rendered panels below.
 Rainwater Goods: Black plastic.

ALL NEW MATERIALS TO MATCH EXISTING

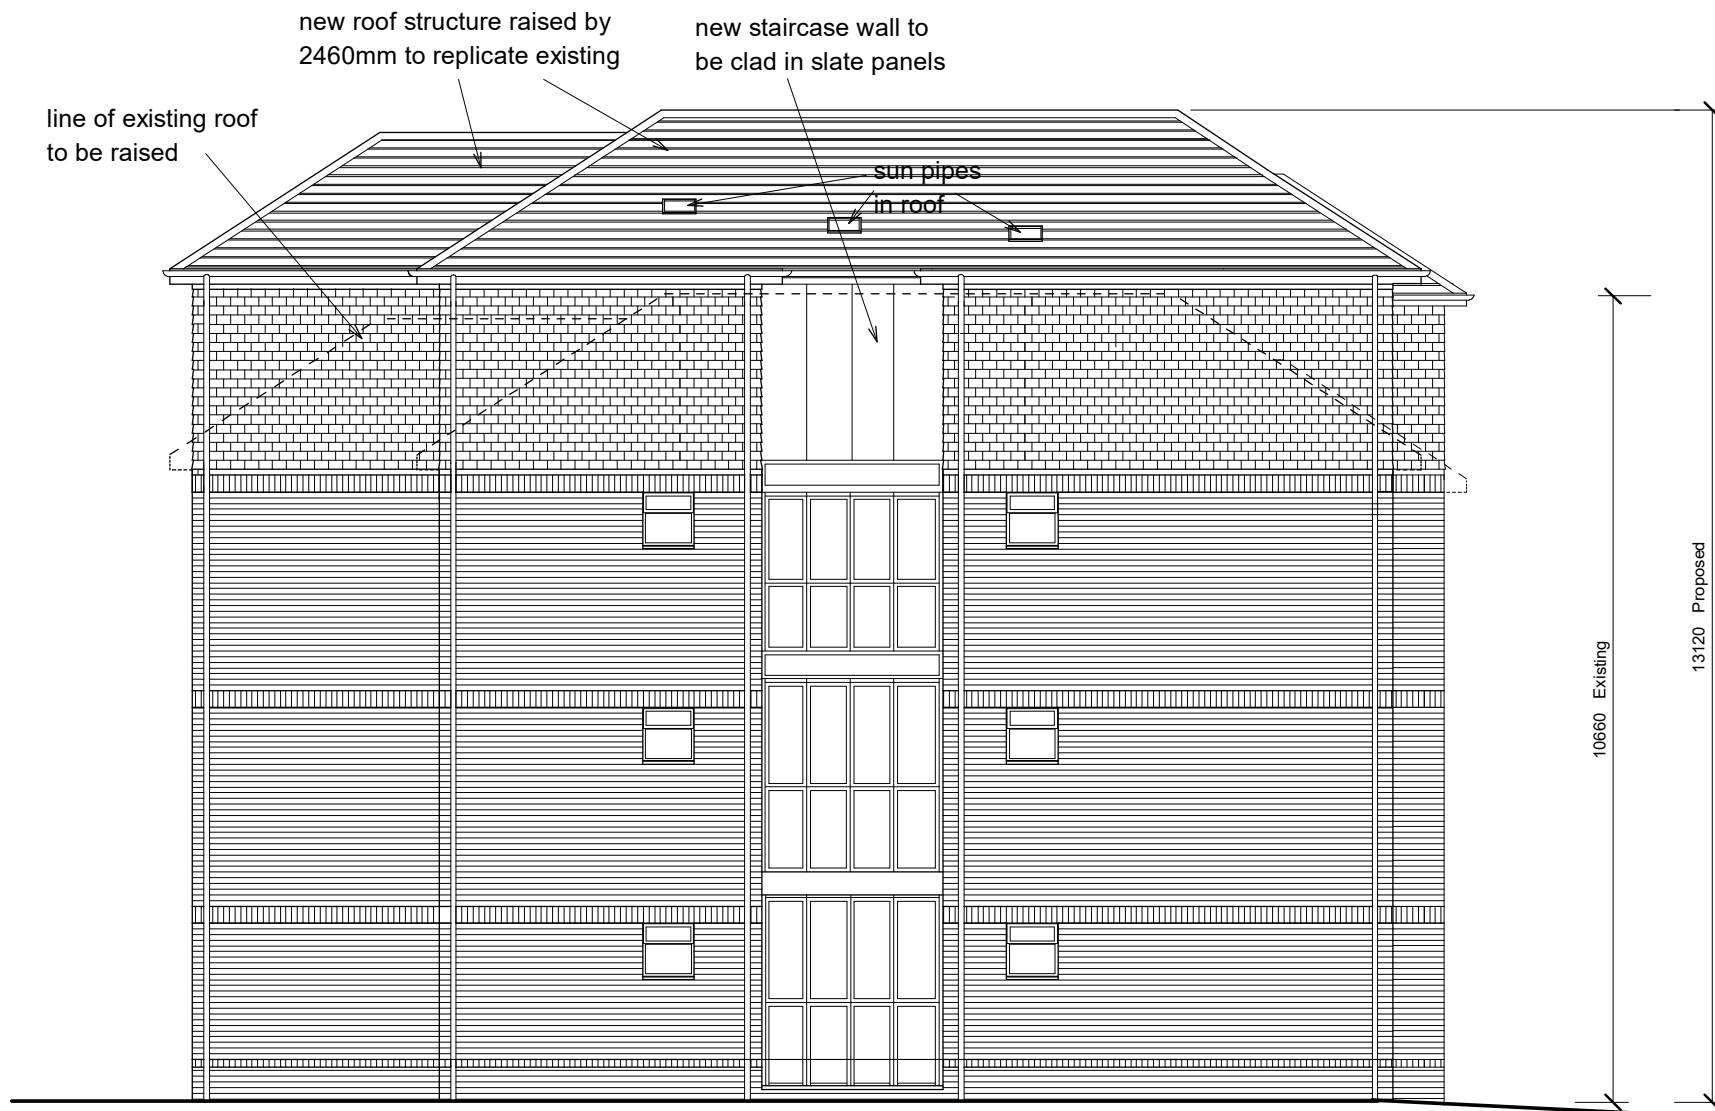

SIDE (SOUTH) ELEVATION

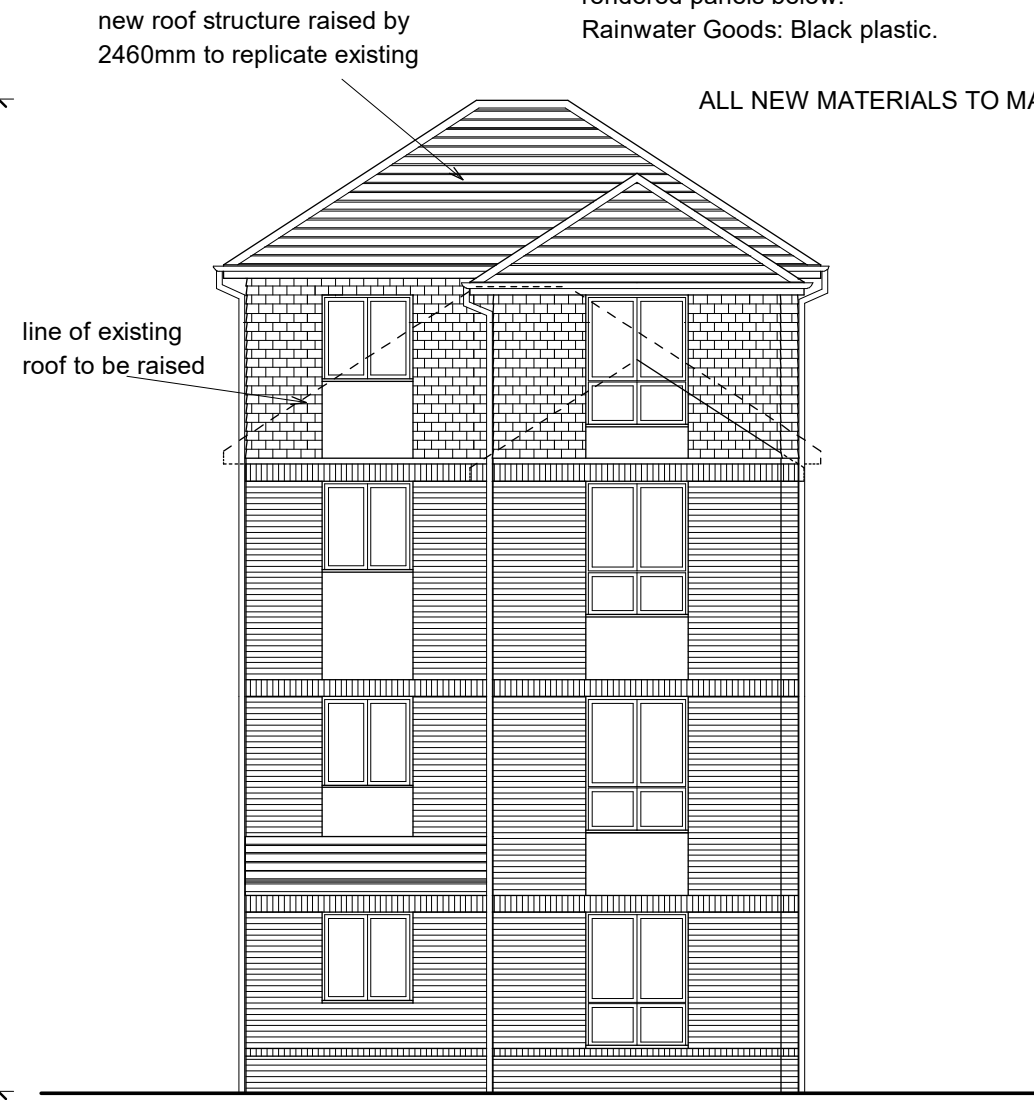

REAR (WEST) ELEVATION

scale bar



Client : Mid Kent Homes 1971 Ltd		
Project : Proposed New Roof Unit. 1-6 Chartwell House Bevan Place Swanley Kent BR8 8BH		
Drawing Title : Proposed Elevations 2 Change of External Wall Finish		
Date : September 2021	Drawn by : rcw	
Scale : 1:50	Checked by : rcw	
Project N° : MK/09/20	Drawing N° : 33	Rev