
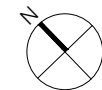


OAKHILL ROAD

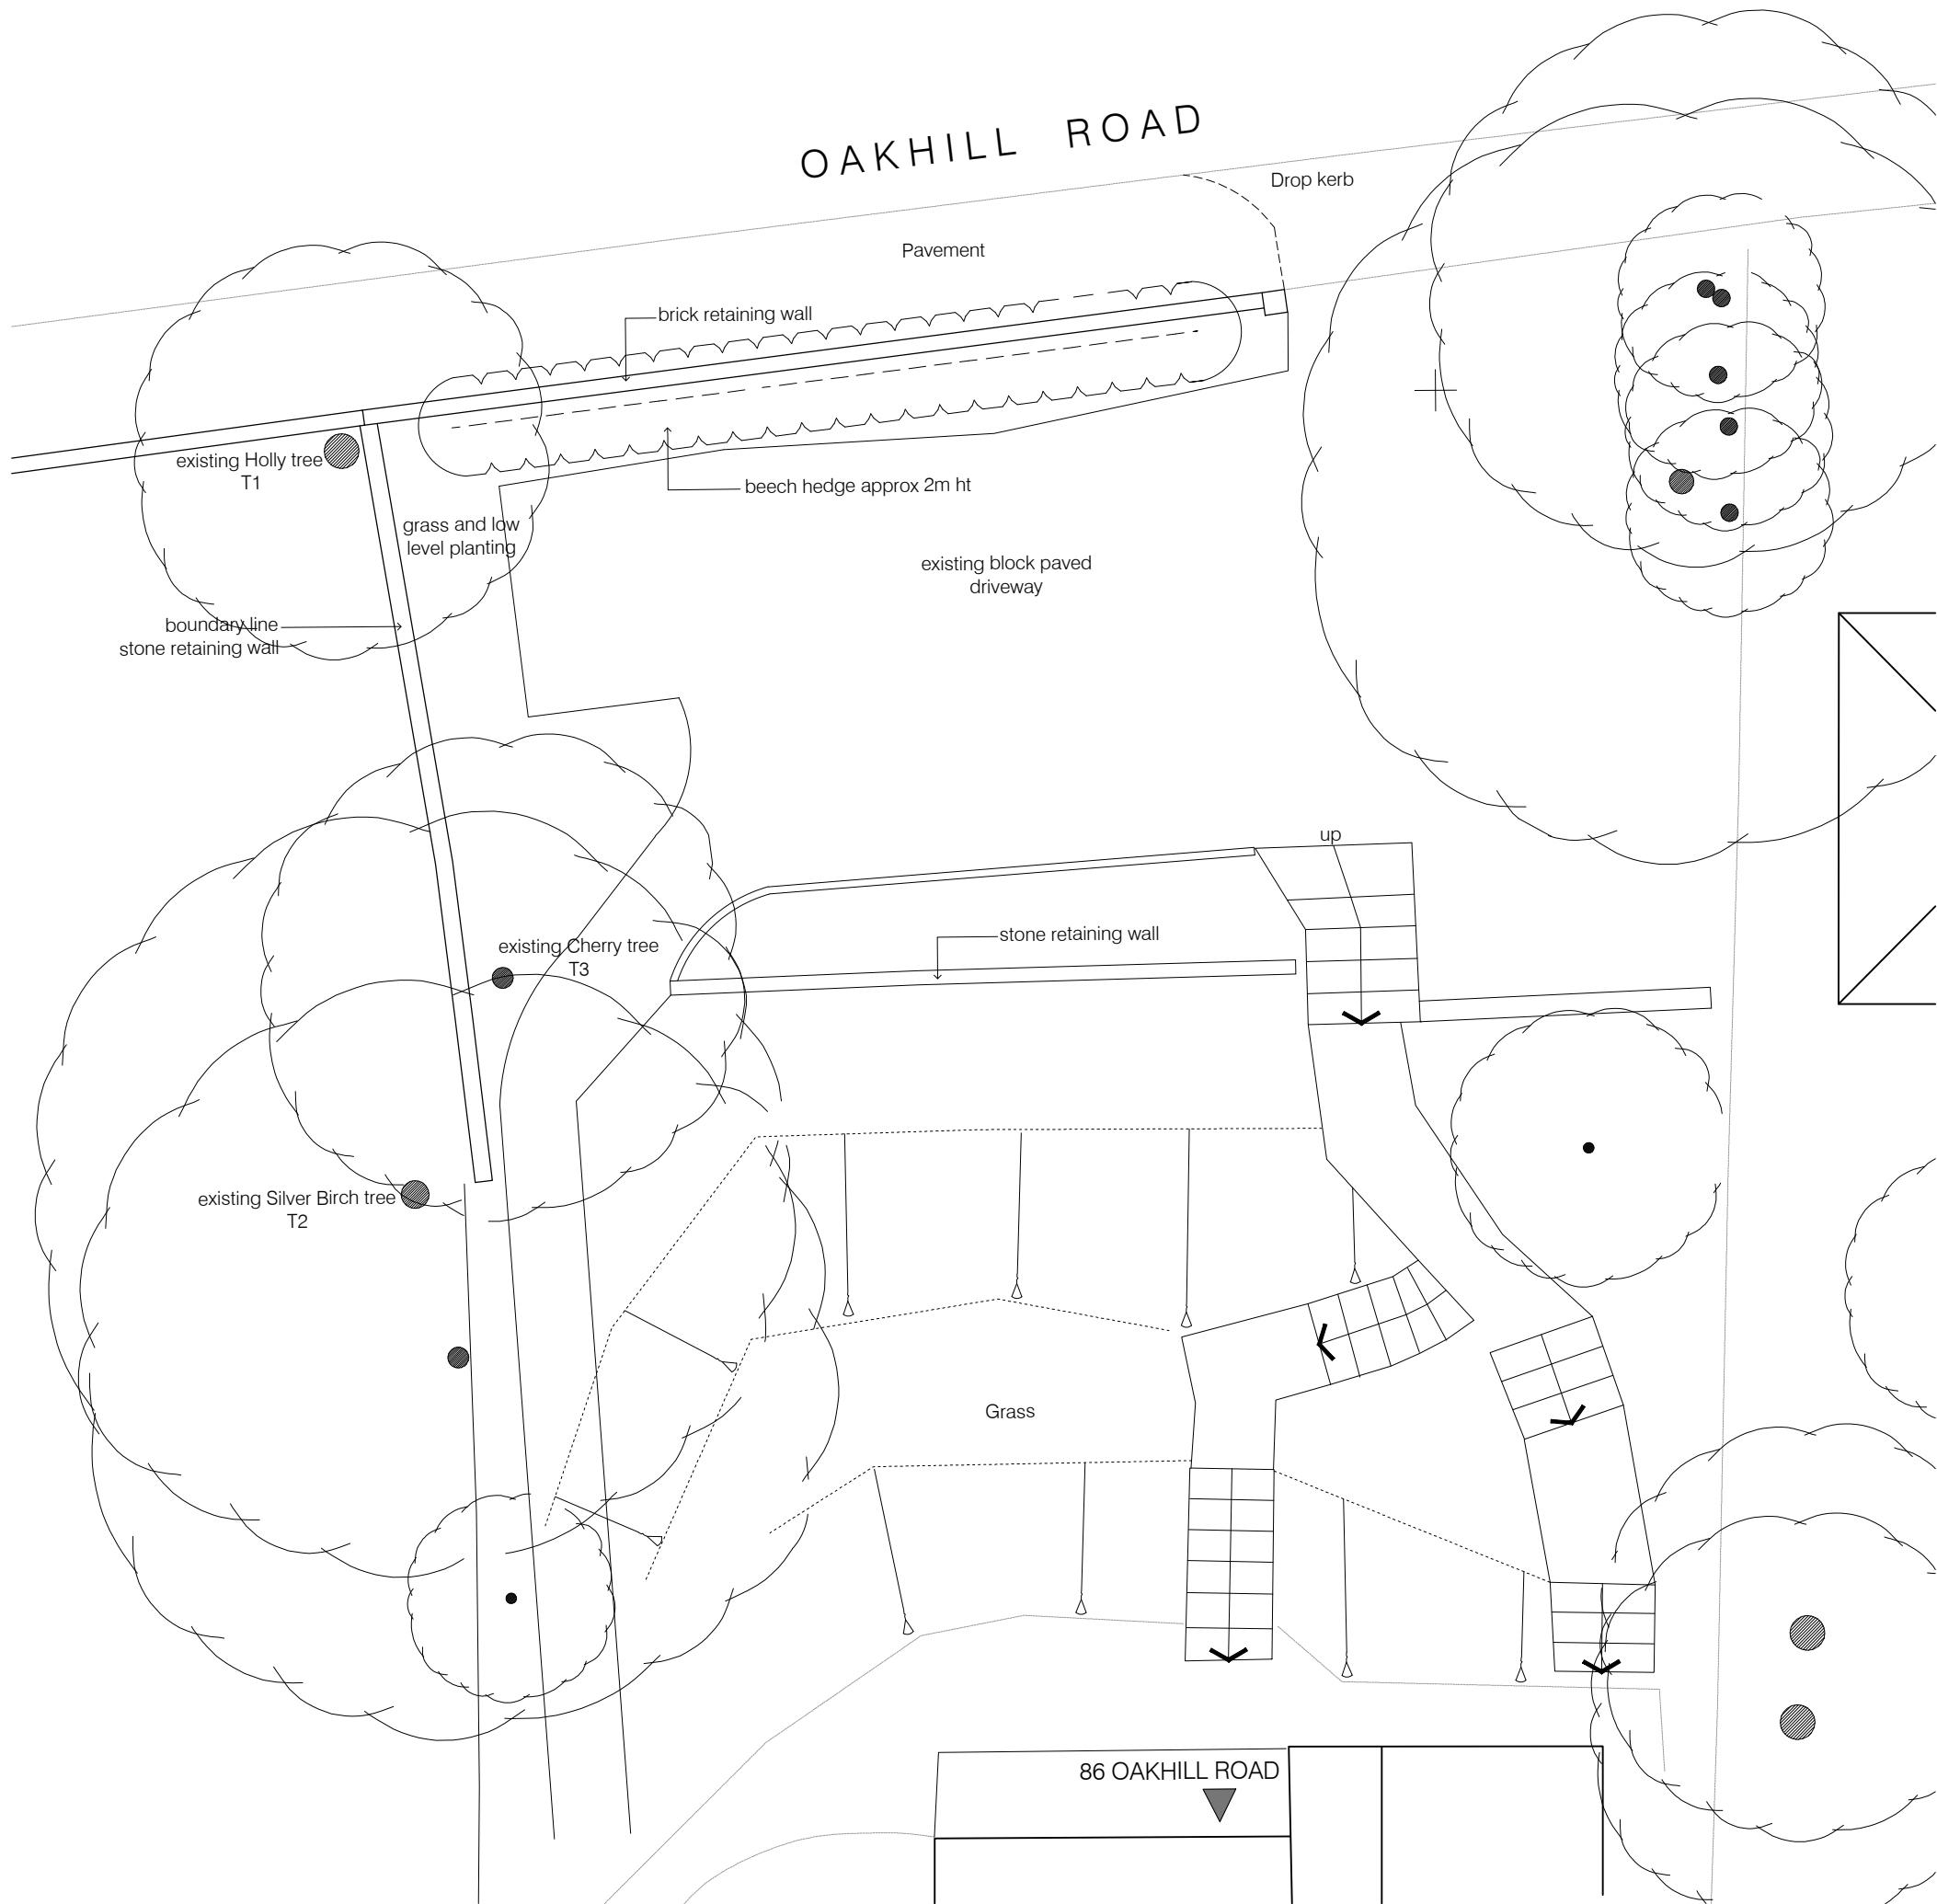

rev	date	description	drawn	checked
01				

job no. **1383**
P011 86 Oakhill Road
 Existing Plans - Drive
 1:100@A3

nadia ledger architects, 24 Bullfinch Lane, Sevenoaks
 Kent TN13 2DY t +44 (0)1732 459578
 do not scale from drawing report discrepancies immediately