


Scale 1:1250

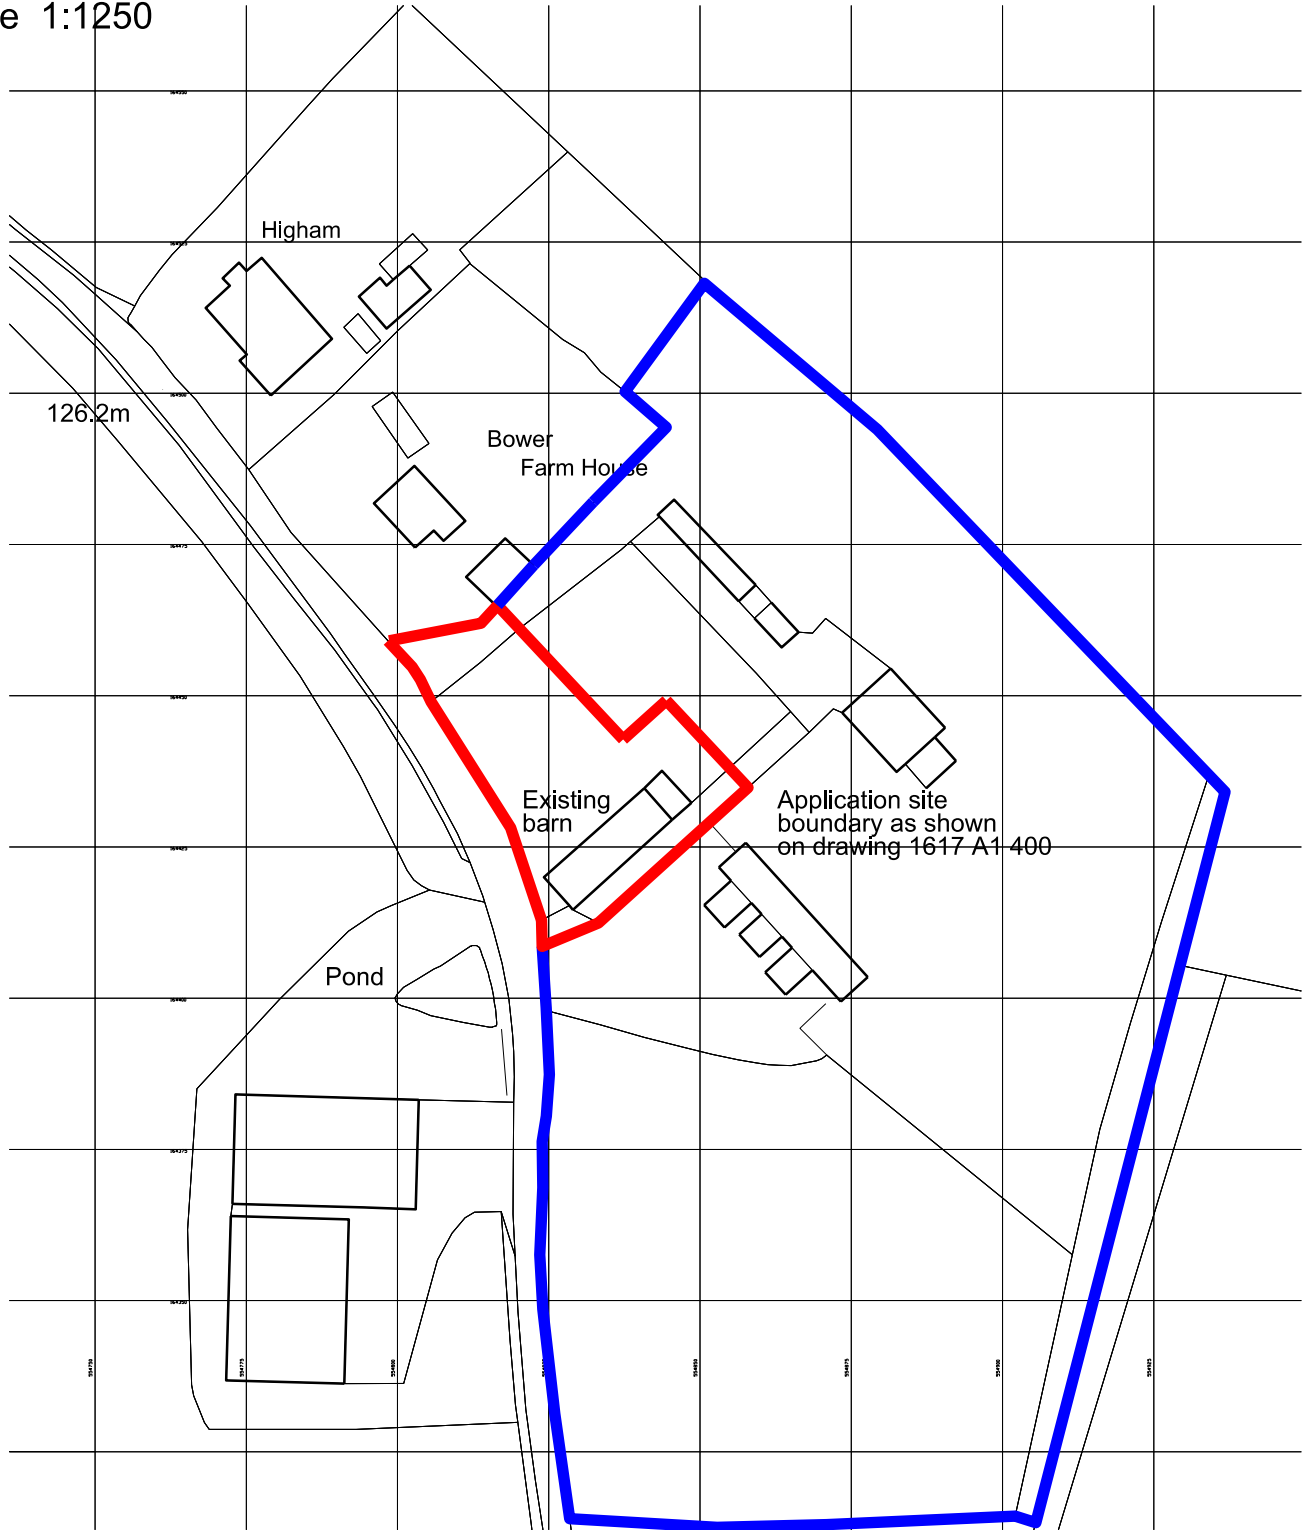

**LEWIS
PATTEN**

CHARTERED
ARCHITECTS

www.lewis-patten.co.uk

16 Watermark Way, Foxholes Business Park, Hertford, SG13 7TZ
Tel:01992 500234 Fax:01992 500221 LP@lewis-patten.co.uk

RIBA Chartered Practice. Lewis Patten Ltd. Company Registered in England no. 7040814

Project

**Park House Farm,
Eynsford**

Subject

**Residential Barn
Replacement
Location Plan**

Client

Mr. T. Wilson

Scale

1:1250

Date

February 2019

Drawing Number

1617/A4/95

drg. path: