



ELEVATIONS AS EXISTING


Scale 1:100

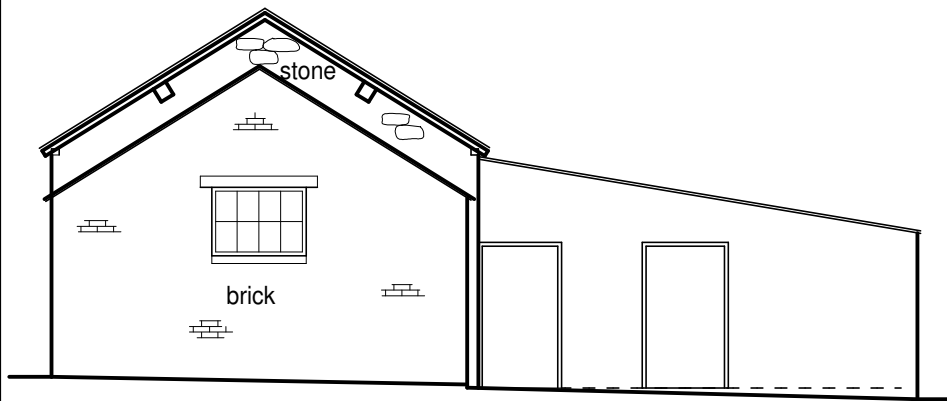


North West

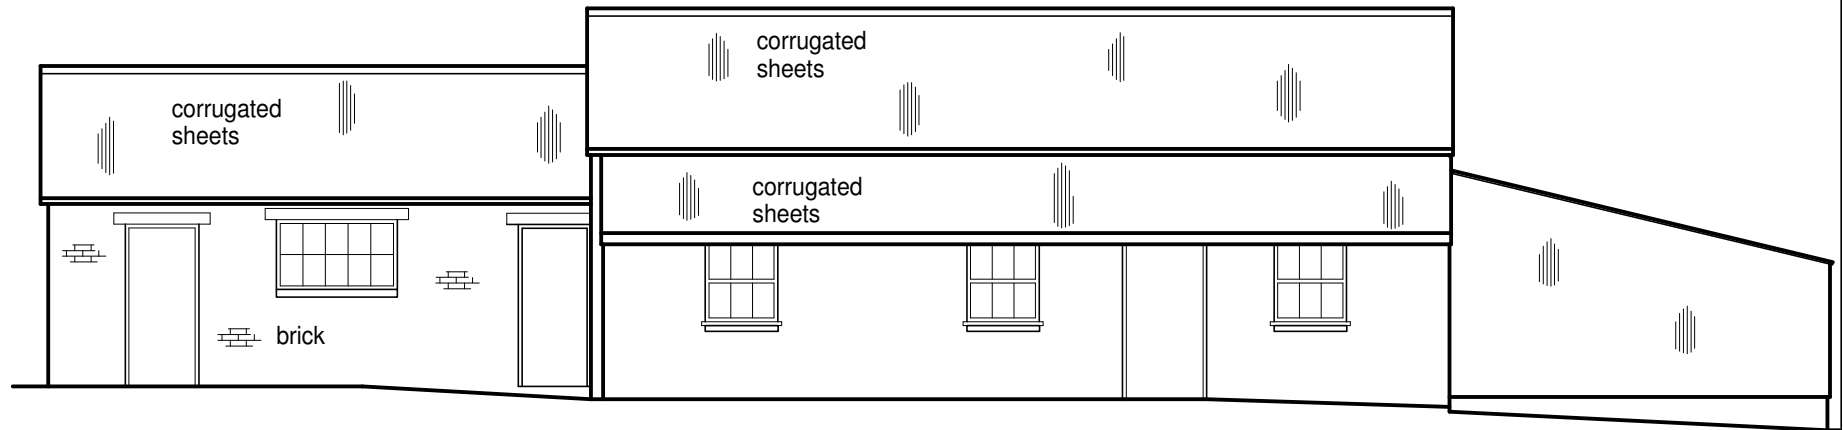


South West

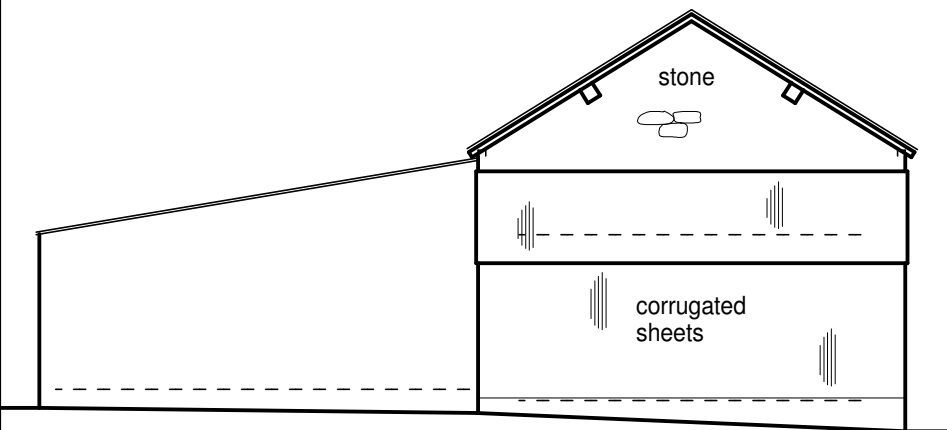

South East

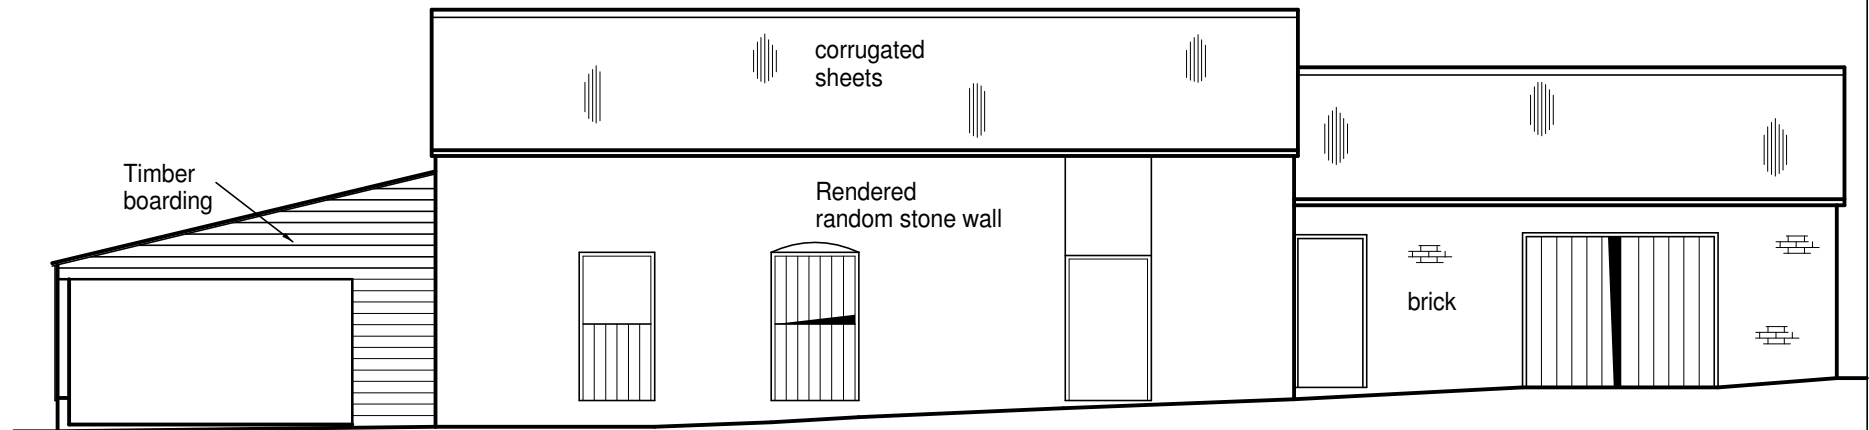

North East

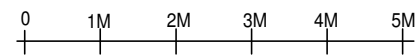

Scale 1 : 100

Verify all dimensions on site.
© Roger Davies Ltd. April 2017

Conversion of Agricultural Building
at Gwaelod, Llanfihangel.

ELEVATIONS AS EXISTING
Drawing No. 2 rev.

Agent:
Roger Davies Ltd., Chartered Surveyors,
Gorwel, Llanfyllin, Powys. SY22 5JZ.
01691 648880 (office@rogdavies.co.uk)

