


# ELEVATIONS AS PROPOSED


## Scale 1:100

Windows & Doors:  
Anthracite grey powder coated aluminium


NOTE: Drawings to be read in conjunction with  
Gerald Longley Ecological Survey Report.

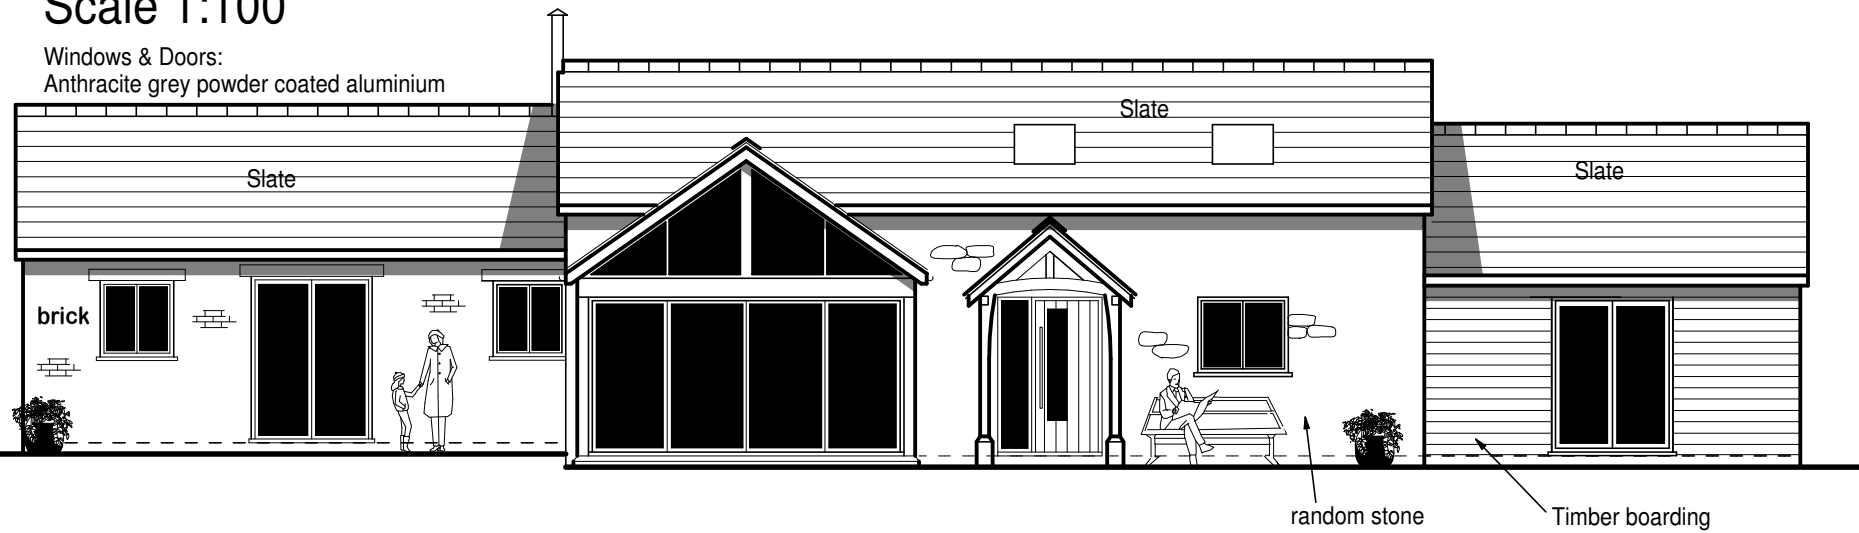


SOUTH WEST  
(rear)

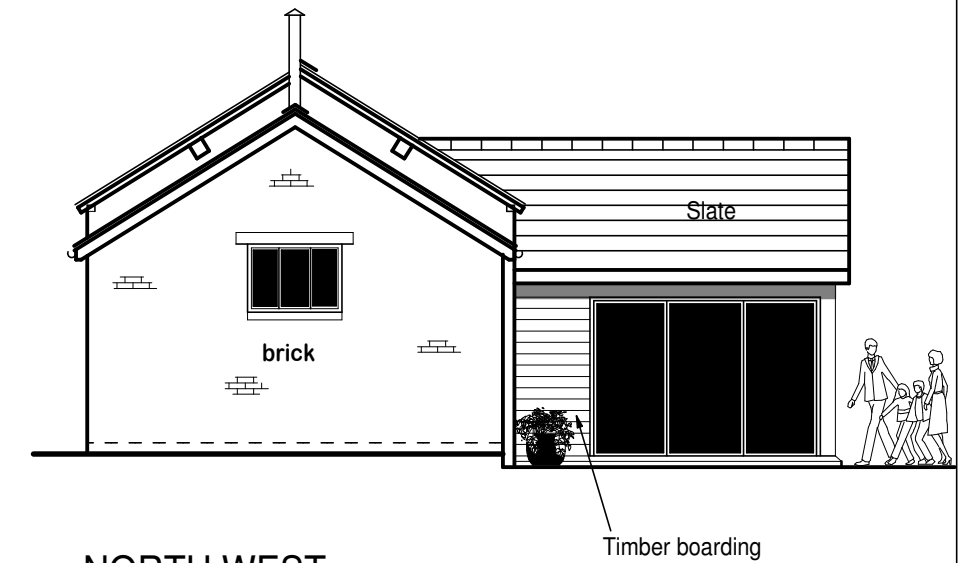

NORTH WEST

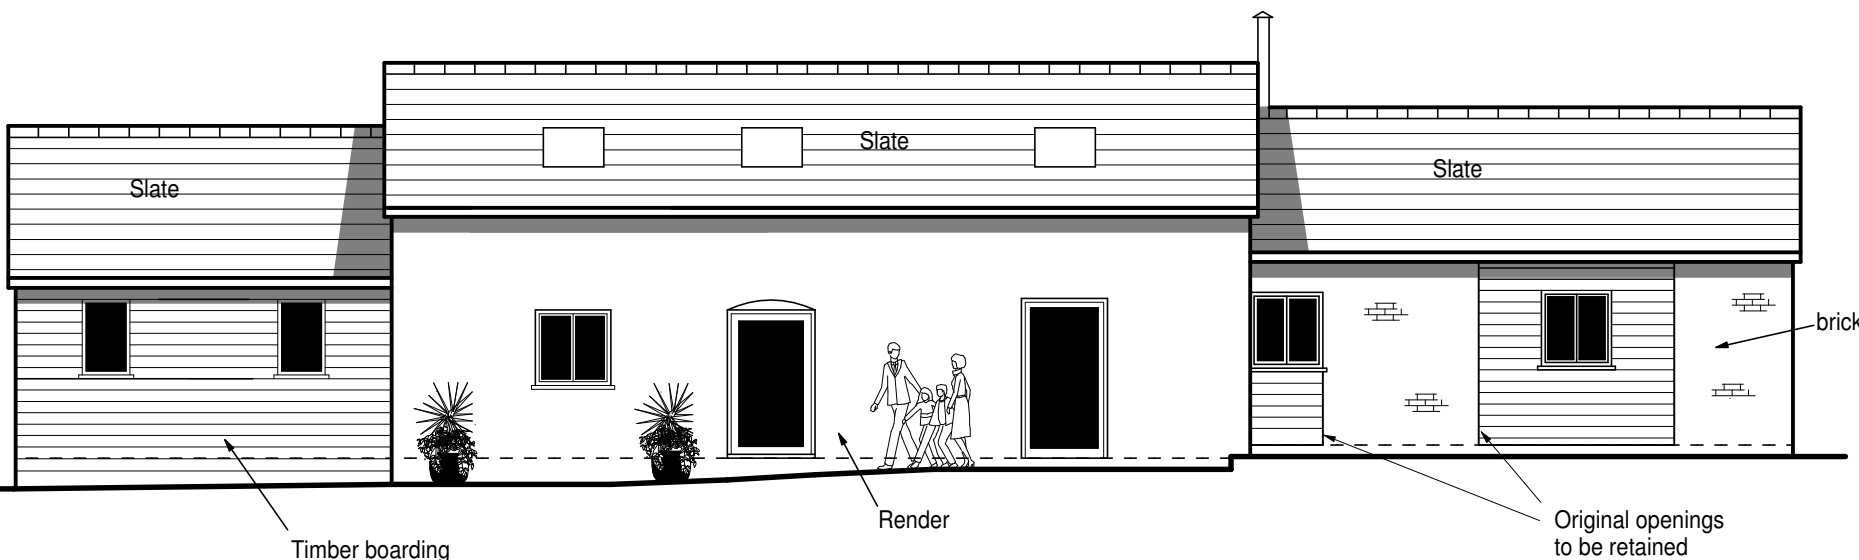


NORTH EAST

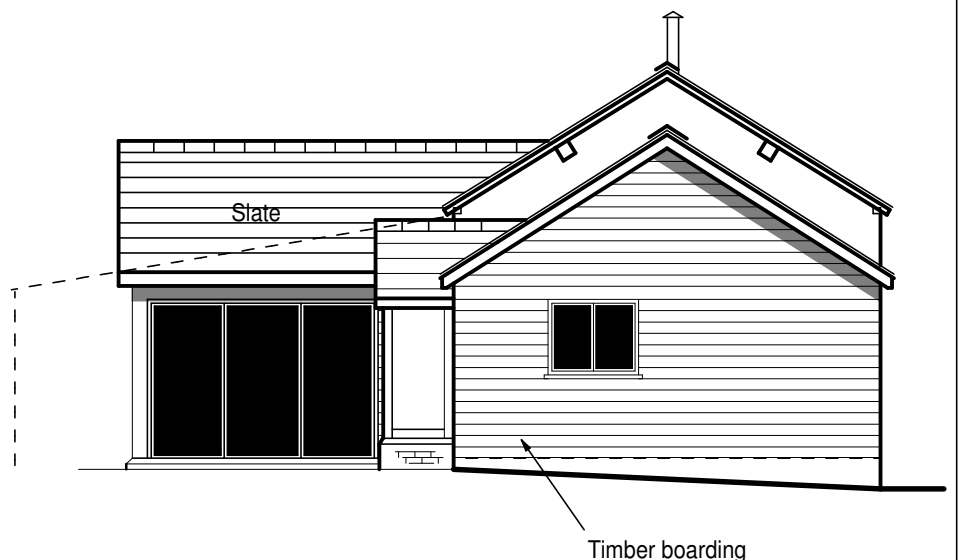

SOUTH EAST

01.11.21 rev. g Planning Application Issue  
25.10.21 rev. f Provisional pre planning issue

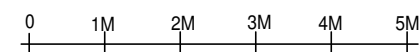

### Scale 1 : 100

Verify all dimensions on site.  
© Roger Davies Ltd. April 2017

Conversion of Agricultural Building  
at Gwaelod, Llanfihangel.

ELEVATIONS AS PROPOSED  
Drawing No. 5 rev. g

Agent:  
Roger Davies Ltd., Chartered Surveyors,  
Gorwel, Llanfyllin, Powys. SY22 5JZ.  
01691 648880 (office@rogdavies.co.uk)

