


LOCATION PLAN

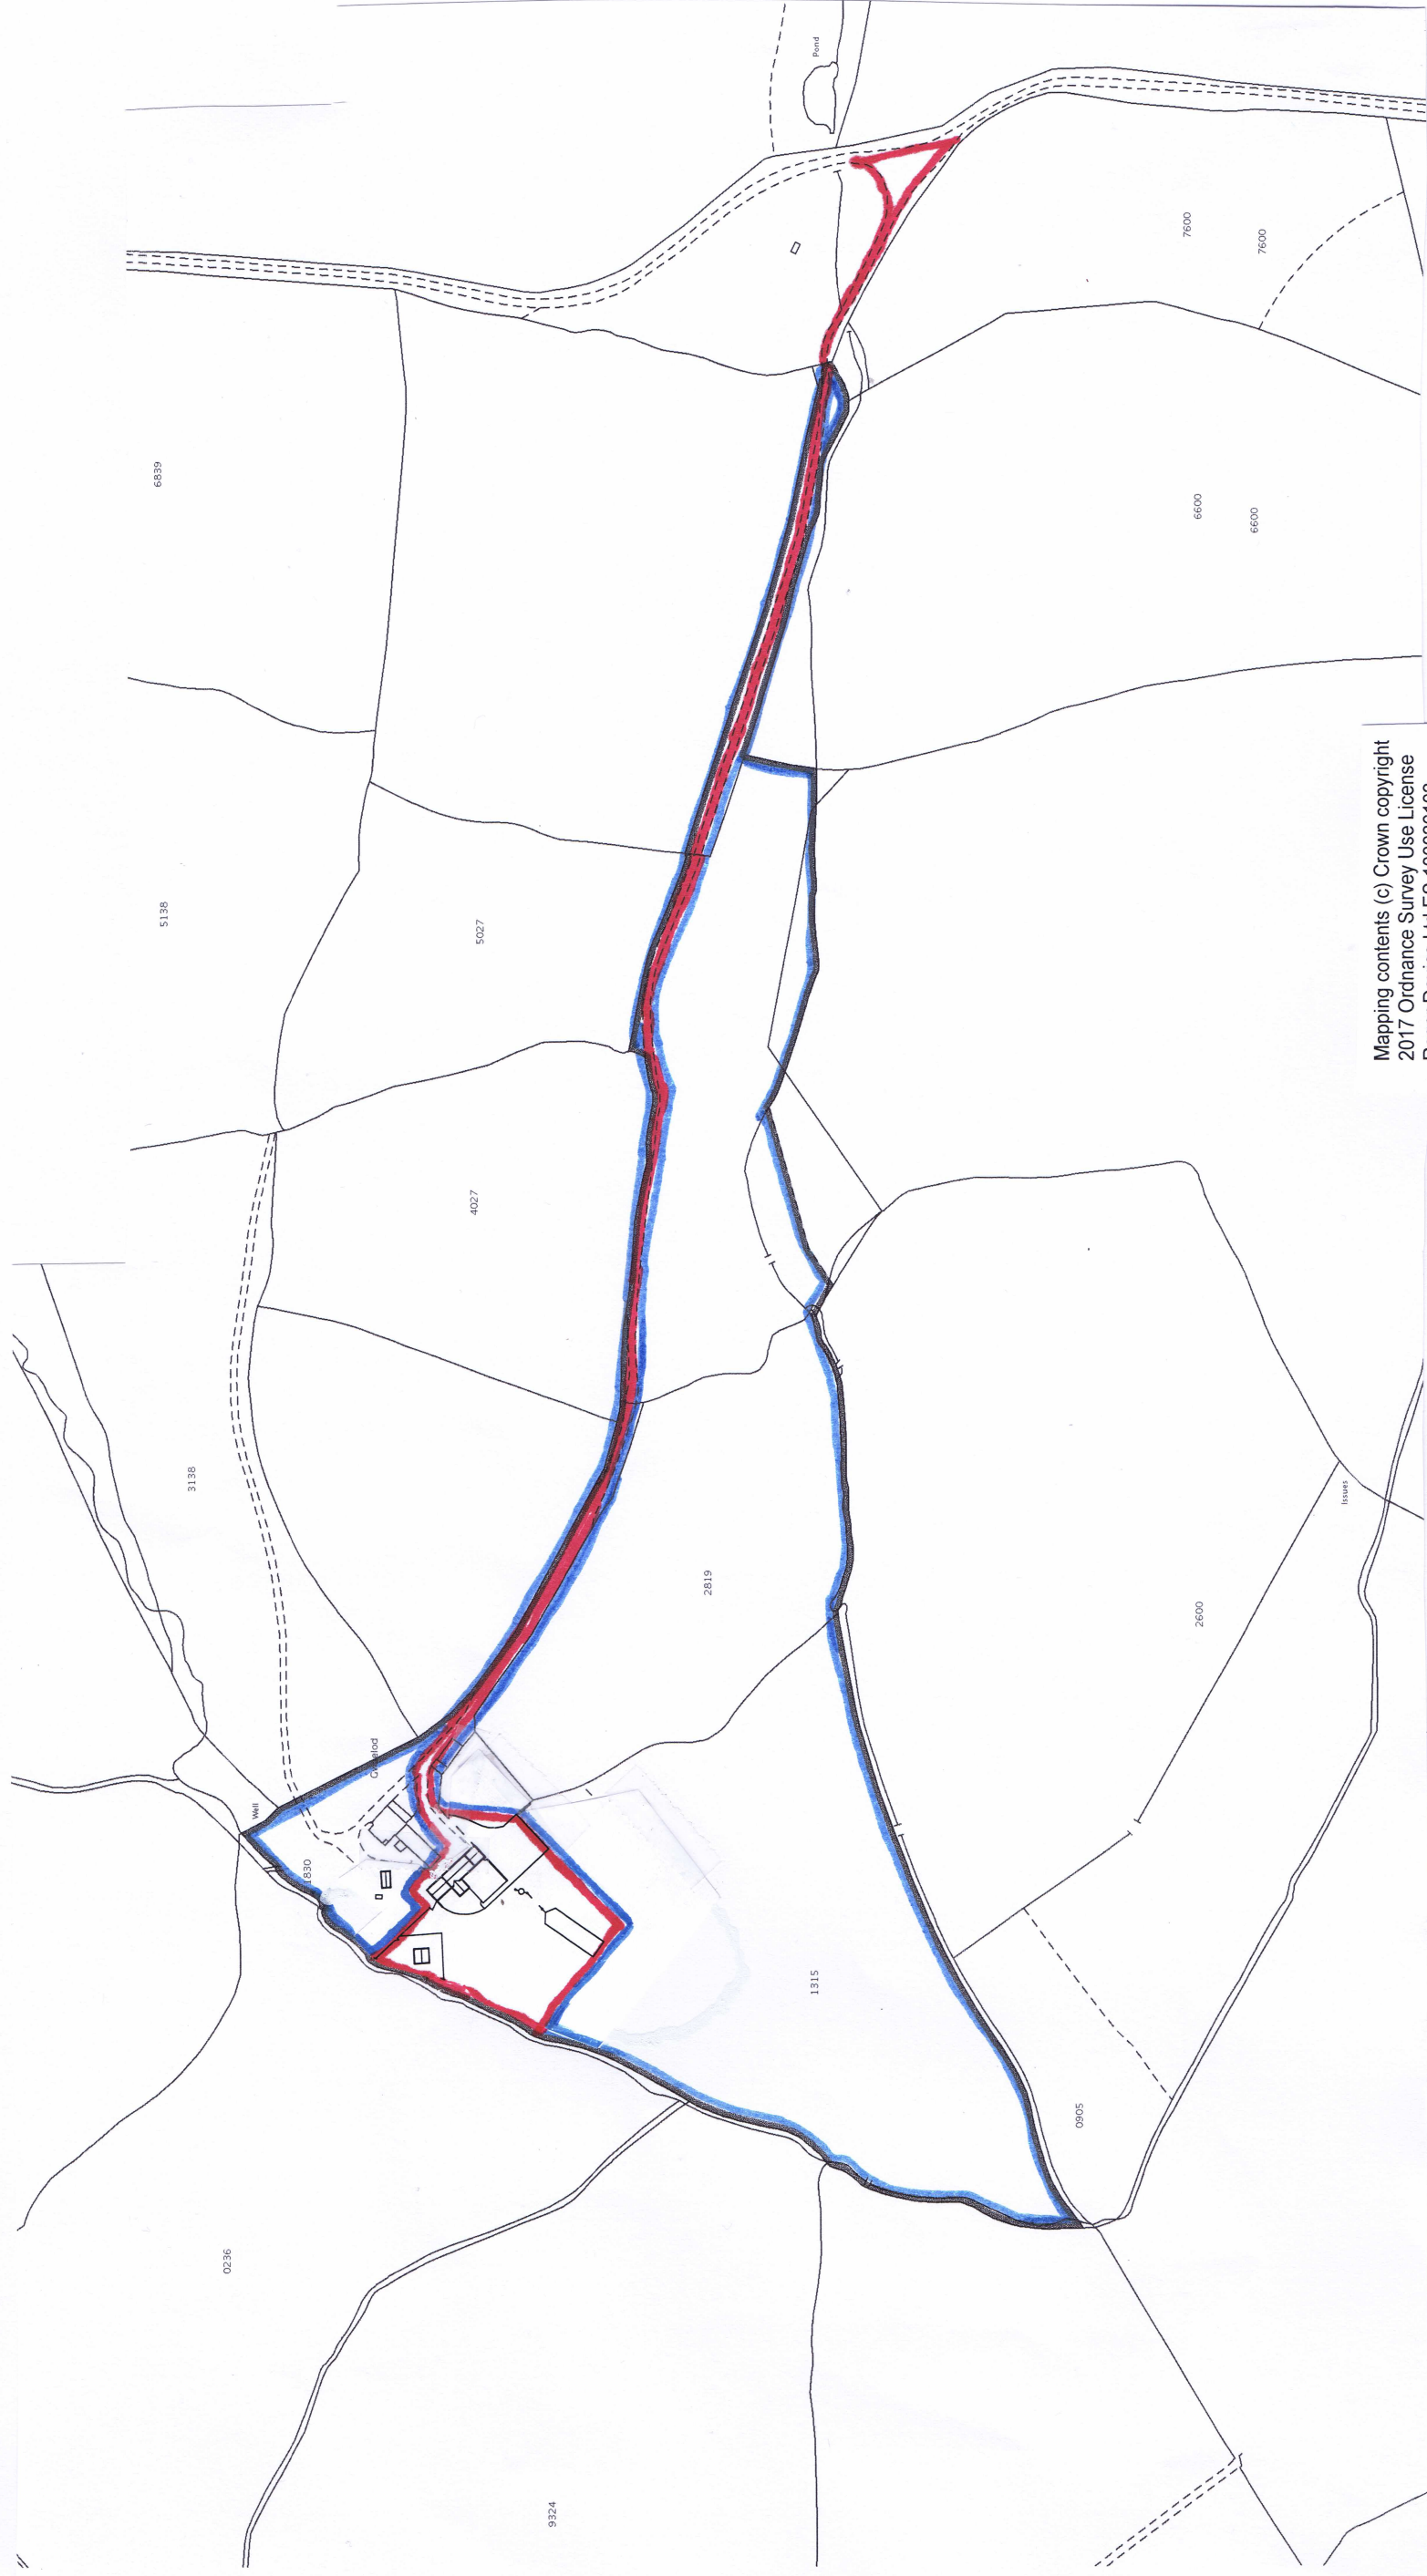

Mapping contents (c) Crown copyright
2017 Ordnance Survey Use License
Roger Davies Ltd ES 100036103

Scale 1 : 2500

Verify all dimensions on site.
© Roger Davies Ltd. May 2017

Conversion of Agricultural Building
at Gwaelod, Llanfihangel.

LOCATION PLAN
Drawing No. 0 rev.

Agent:

Roger Davies Ltd., Chartered Surveyors,
Gorwel, Llanfyllin, Powys. SY22 5JZ.
01691 648880 (office@rogdavies.co.uk)