





This drawing is to be read in conjunction with all relevant specifications and drawings issued. For discrepancies or omissions contact Rider Levett Bucknall. The contractor is to check and verify all building and site dimensions and check levels before work commences.
© Rider Levett Bucknall UK Limited.


ENTRANCE GATES

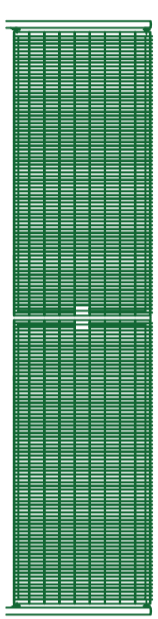


SE ELEVATION

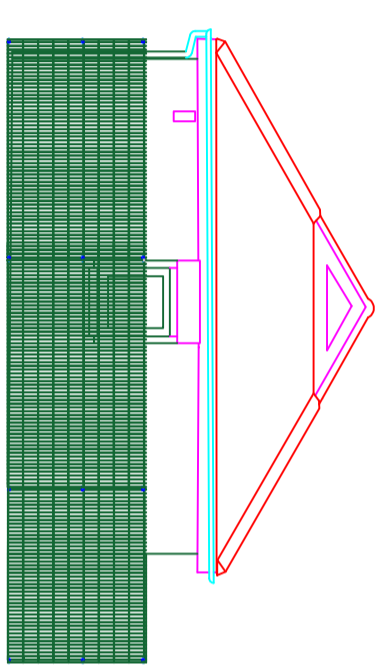

NW ELEVATION

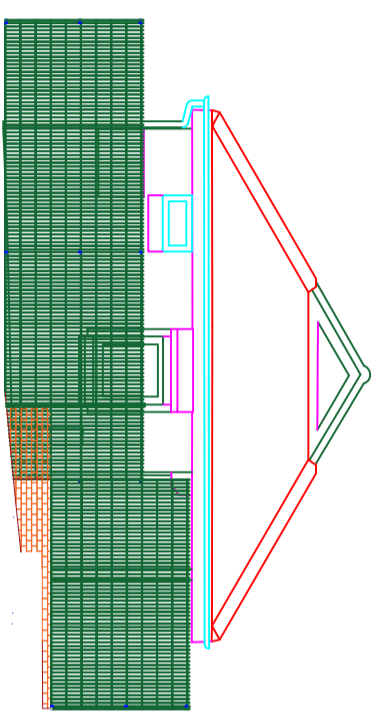

NE ELEVATION

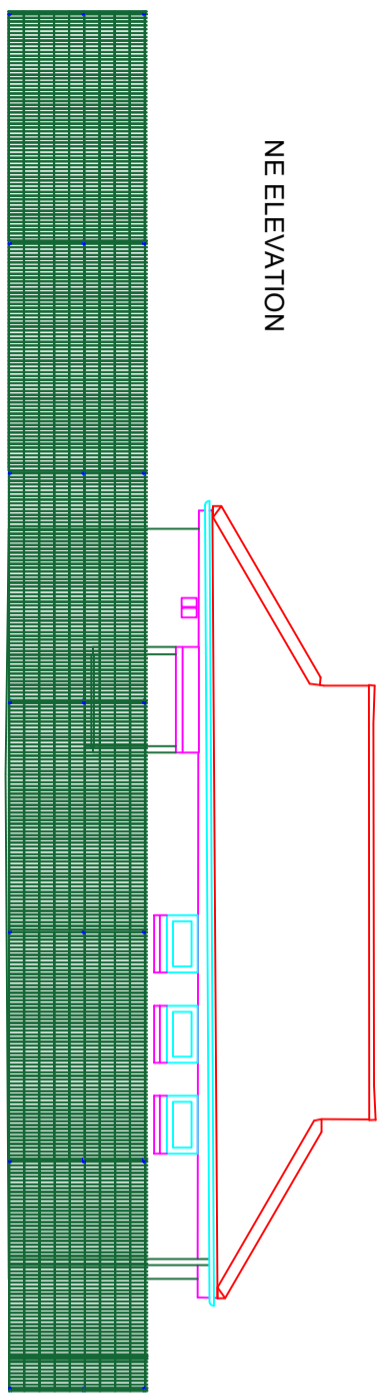

Client: DVSA			
Drawing Issue: Tender			
Project: TO 162 Basingstoke DTC Improvement Works			
Drawing Title: Proposed Fence Elevations			
Scale: 1:100@A3	Drawing Nr: 0015410008-008		
Revision:	Drawn:	Authorised by:	Date:
J/E	AK	AK	Aug 21
Drawing Ref: Tender			