



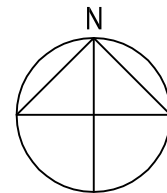

# Block Plan

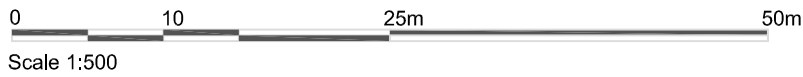

Rev	Description	Date
Job Reference: <b>Additional Floors</b> <b>161 Shirley Drive</b> <b>Brighton</b> <b>BN3 6QP</b>		Client: <b>Paul De Costa</b>
		Drawing Title: <b>Block Plan</b>

Scale: 1:500 @ A4	Dwg No: TGAT145/BP	Drawn:	Date: 02.11.21
-------------------	--------------------	--------	----------------



## Architectural Services

All dimensions to be checked on site.

This drawing should be approved by Local Authority Planning/Building Control or other appropriate checking authority prior to commencement of work.

This drawing should not be reproduced without the prior consent of the author