



GENERAL NOTES

DRAWING CAN BE SCALED FOR PLANNING PURPOSES ONLY BUT IF IN ANY DOUBT ABOUT A DIMENSION OR ANY OF THE DRAWN INFORMATION PLEASE ASK CDRB ARCHITECTS LTD.

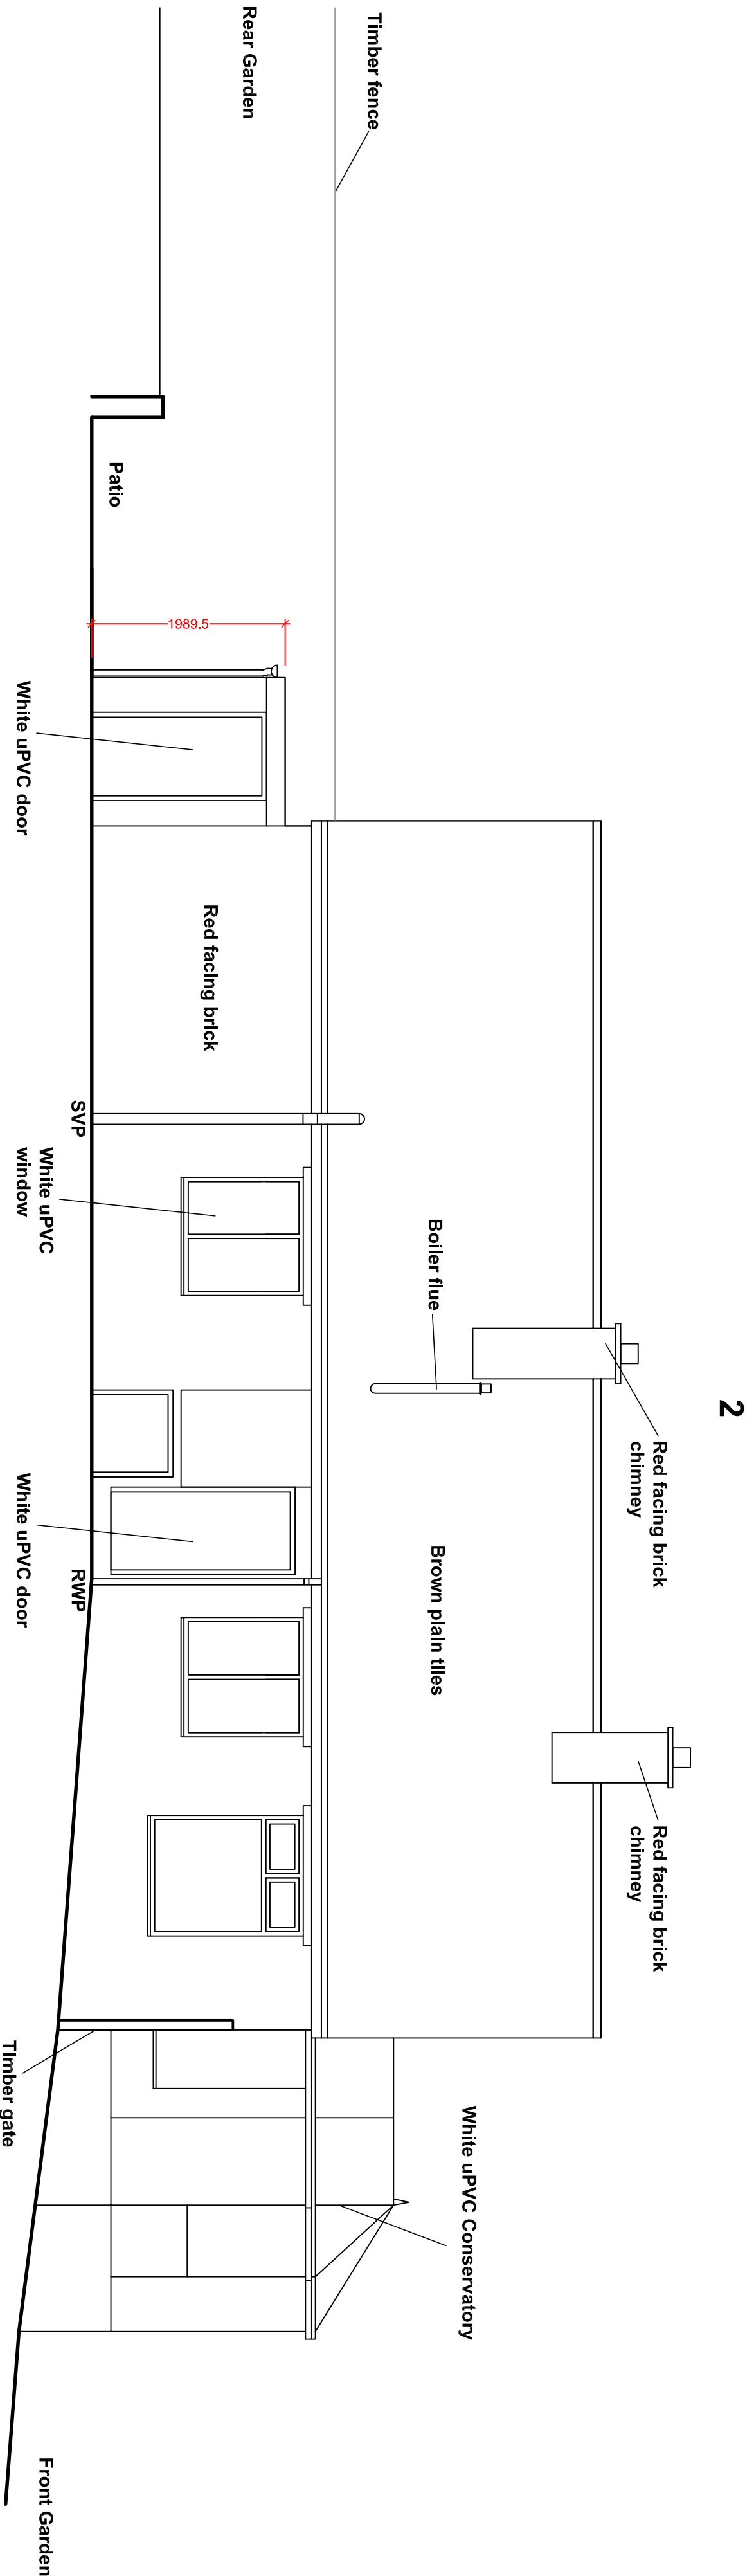

Existing Side Elevation facing Rear of Houses on Blacklow Road


Scale 1:50@ A1

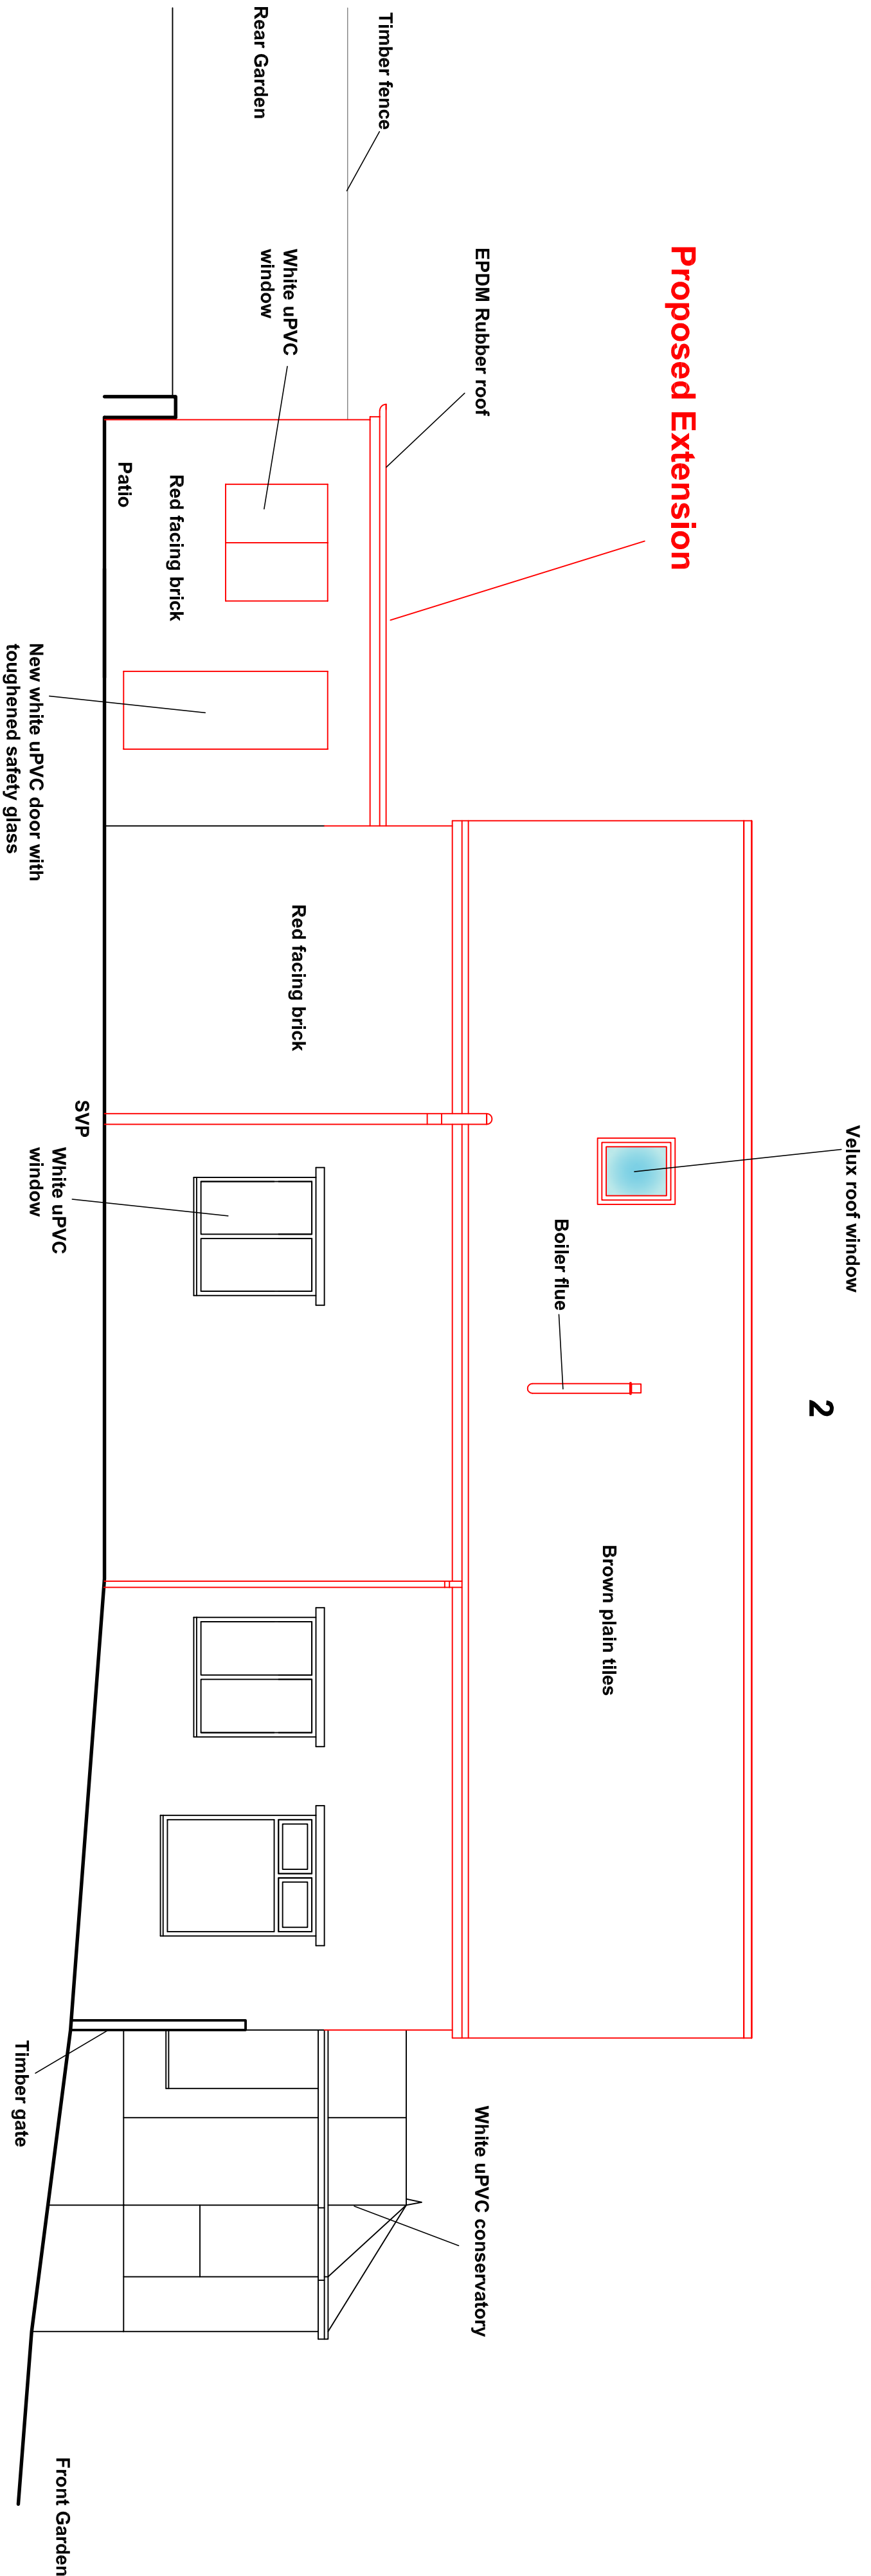

Proposed Side Elevation facing Rear of Houses on Blacklow Road

Scale 1:50@ A1

PLANNING APPLICATION SUBMISSION

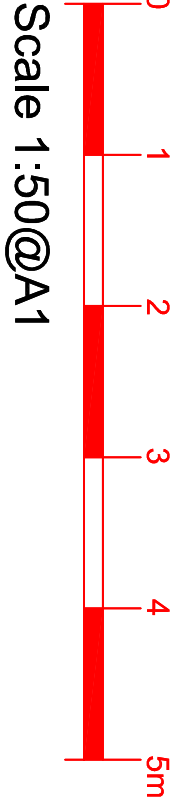

<div><div>CDRB</div><div>cdrb architects ltd</div><div>3 Millers Court Redditch CV8 1DL</div></div>			
Job title			
Proposed Remodelling of 2 Llac Grove, Warwick to include single storey side Extensions			
Drawing title			
Existing and Proposed Elevations			
Sheet 2 of 3			
Scale	drawn by	date	checked by
1:50 @ A1	C	November 2023	CDRB
job no.	drawing no.	revision	
T2312	AL (P) 04	-	