



GENERAL NOTES

DRAWING CAN BE SCALED FOR PLANNING PURPOSES ONLY BUT IF IN ANY DOUBT ABOUT A DIMENSION OR ANY OF THE DRAWN INFORMATION PLEASE ASK CDRB ARCHITECTS LTD.

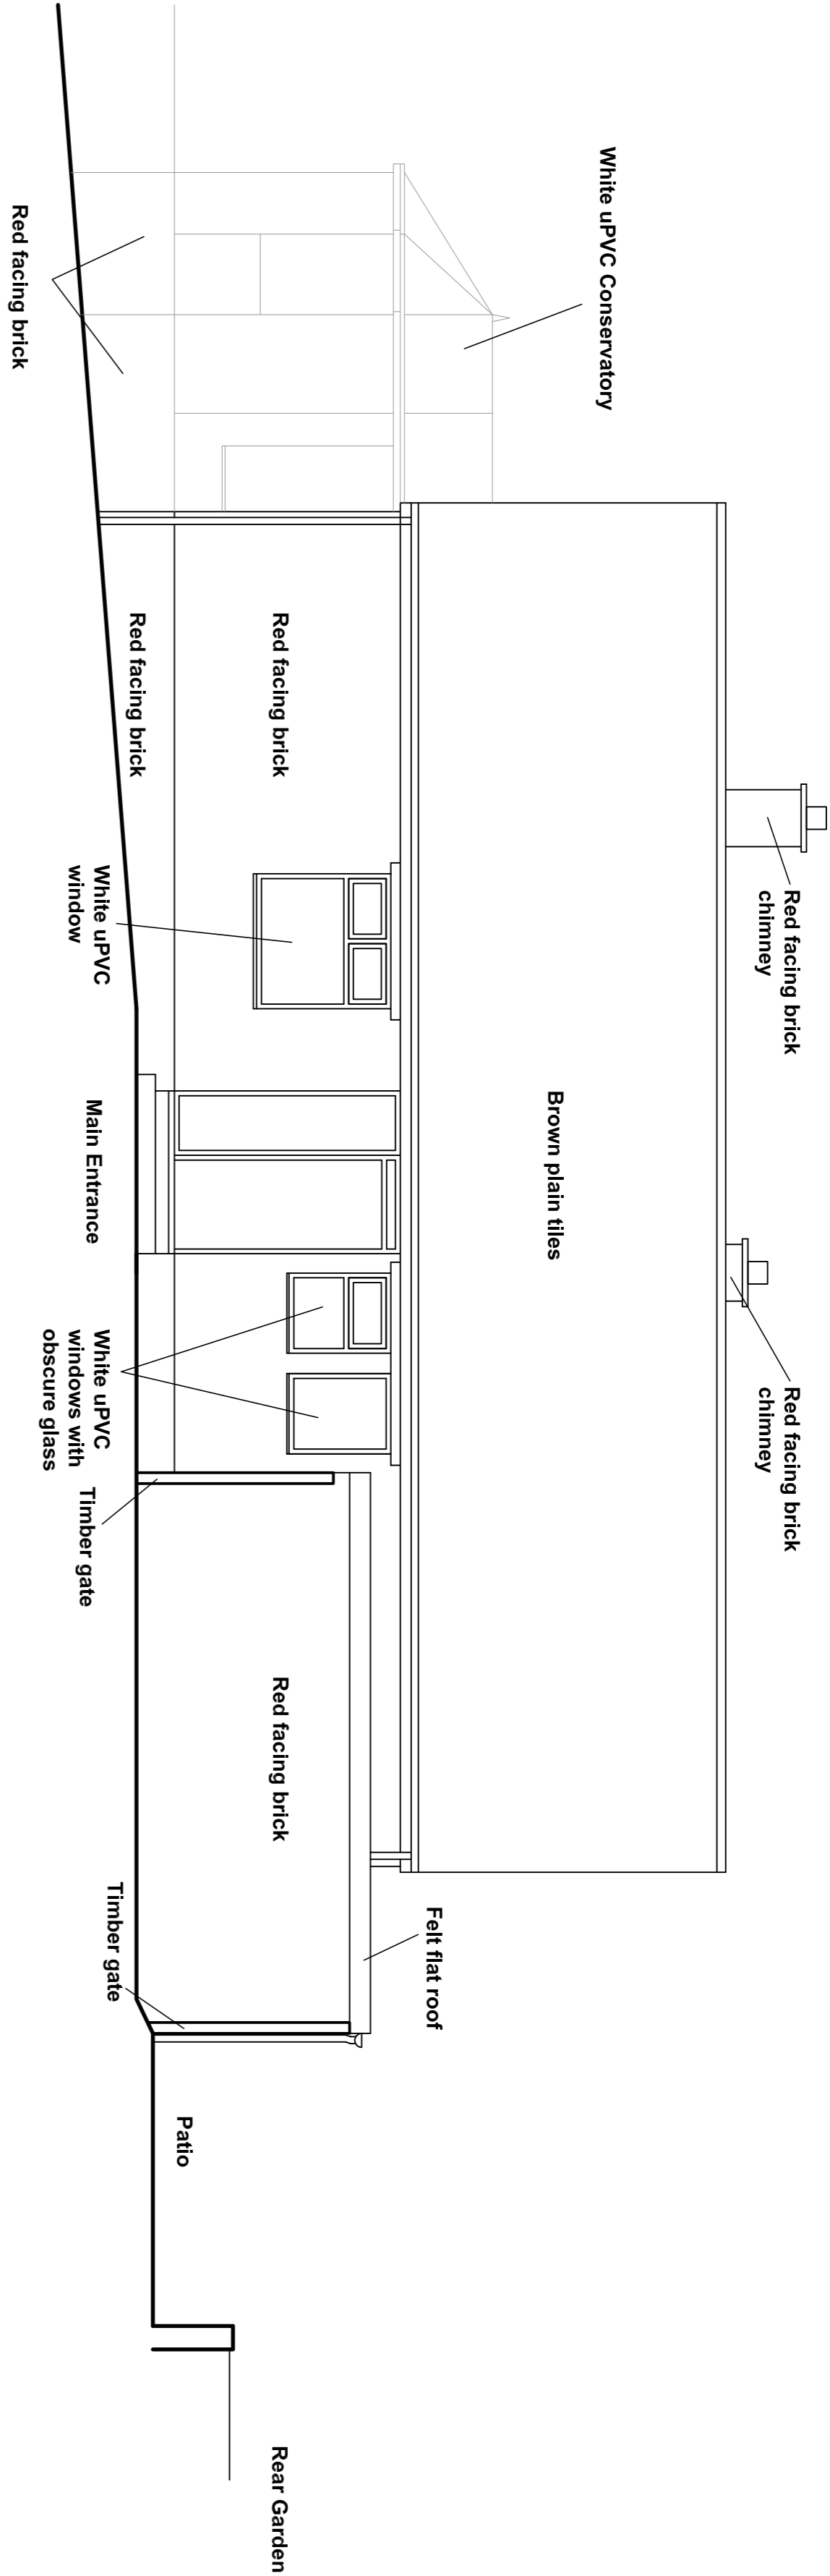

Existing Side Elevation Facing No 3


Scale 1:50@ A1

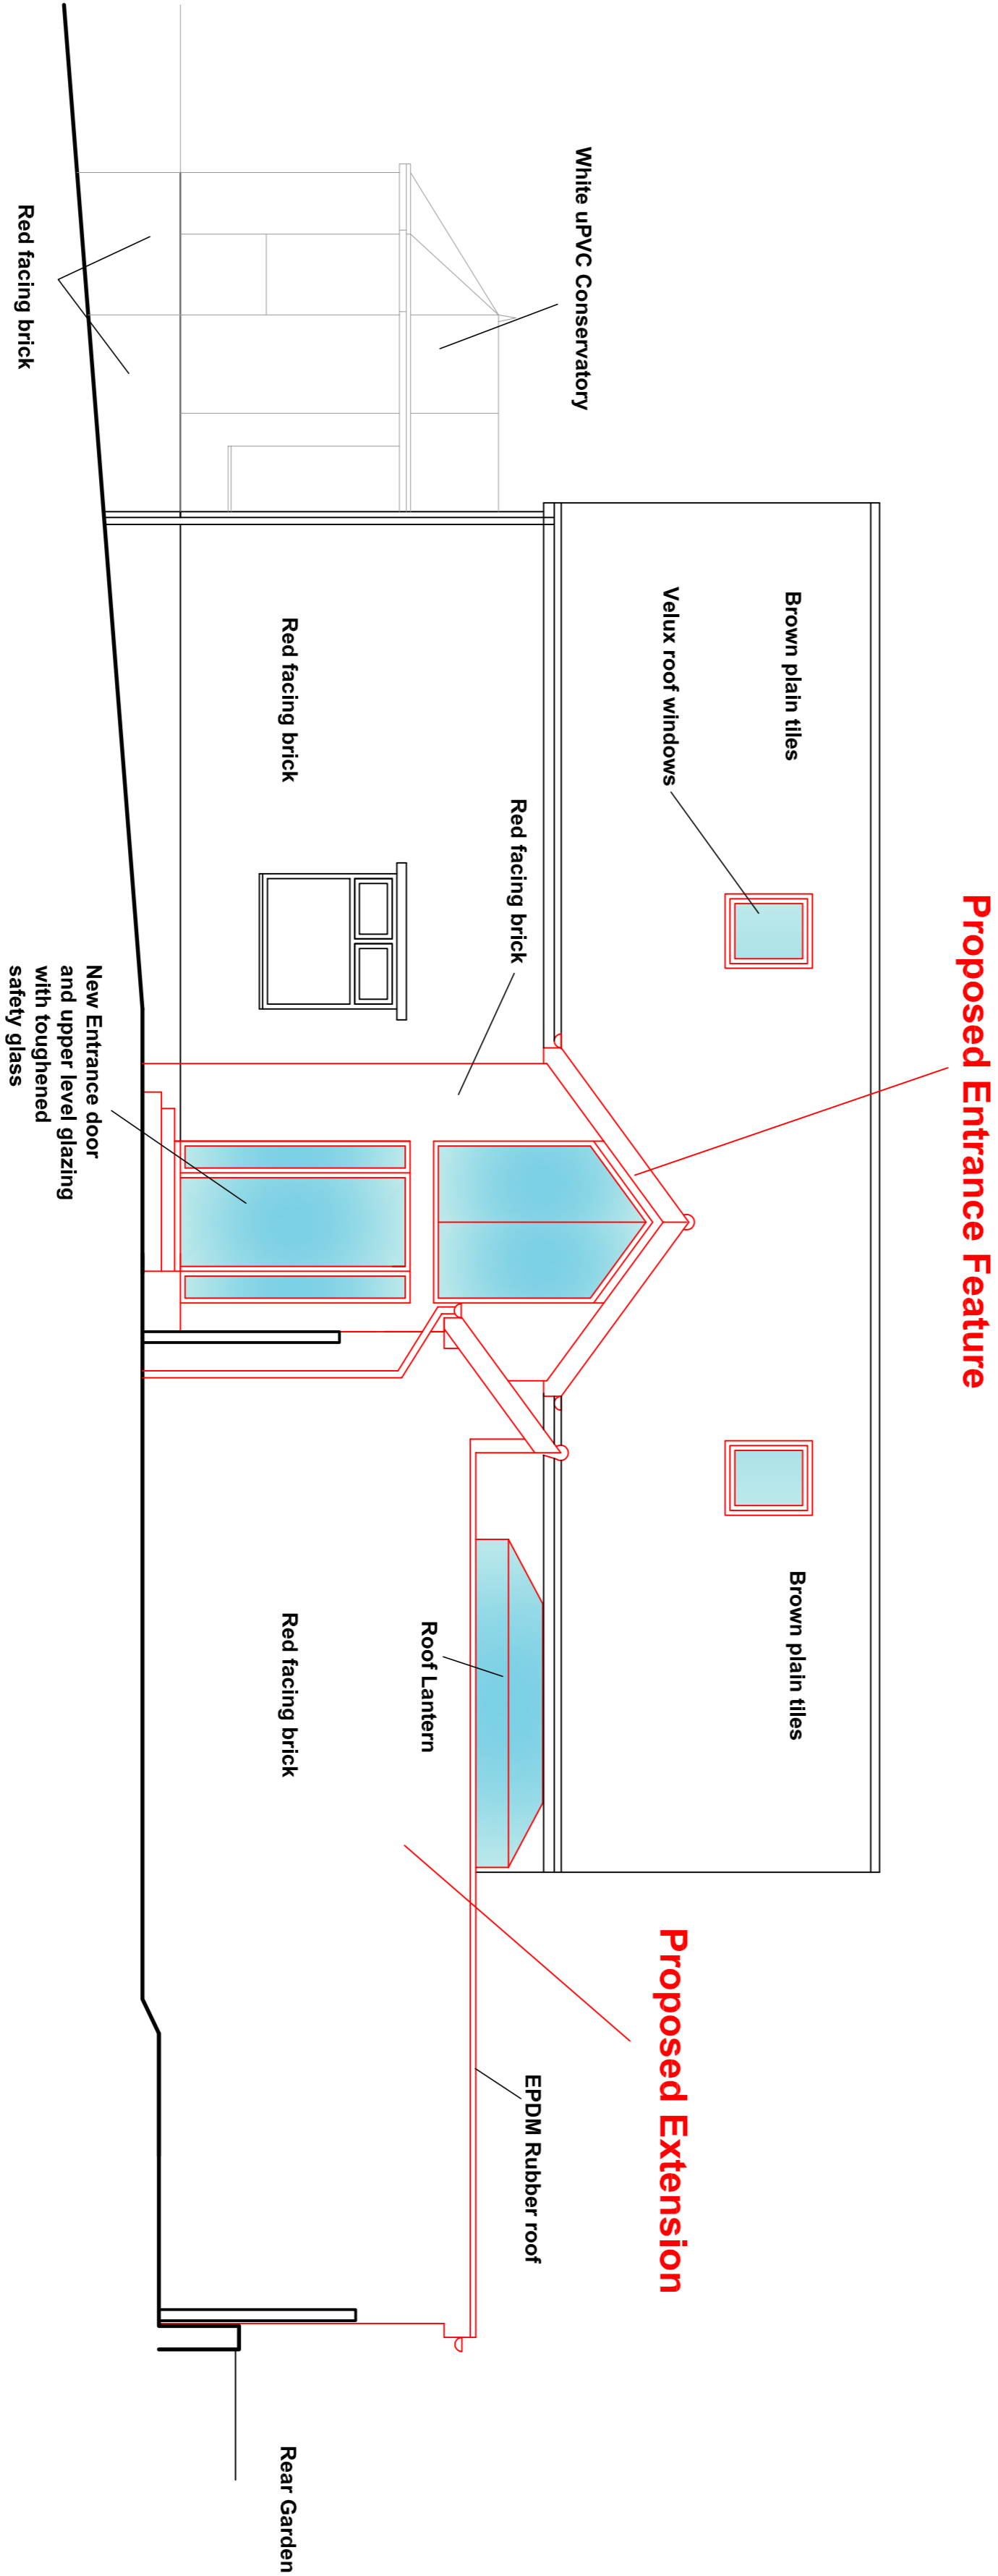

Proposed Side Elevation Facing No 3

Scale 1:50@ A1

PLANNING APPLICATION SUBMISSION

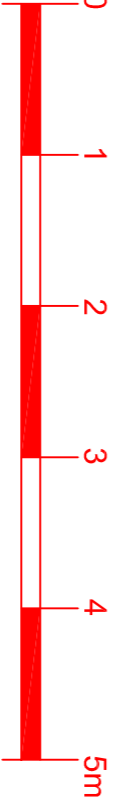

Scale 1:50@A1

revn	date	by	chkd
<div><div>CDRB</div><div>cdrb architects ltd</div><div>3 Millers Court Redditch CV8 1JL</div></div>			
Job title			
Proposed Remodelling of 2 Llac Grove, Warwick to include single storey side Extensions			
drawing title			
Existing and Proposed Elevations			
Sheet 2 of 3			
scale	drawn by	date	checked by
1:50 @ A1	cr	November 2023	CDRB
job no.	drawing no.	revision	
T2312	AL (P) 03	-	