


This drawing is copyright and may not be reproduced without the permission of gcp Chartered Architects Ltd • All drawings to be read in conjunction with the project specification with all works carried out in accordance with the latest British Standards and Codes of practice • Except for the purposes of assessing planning applications; this drawing is not to be scaled, use figured dimensions only • All dimensions are to be checked on site and any discrepancies between this drawing and other information given elsewhere must be reported to gcp Chartered Architects before work proceeds.

original sheet size

A3

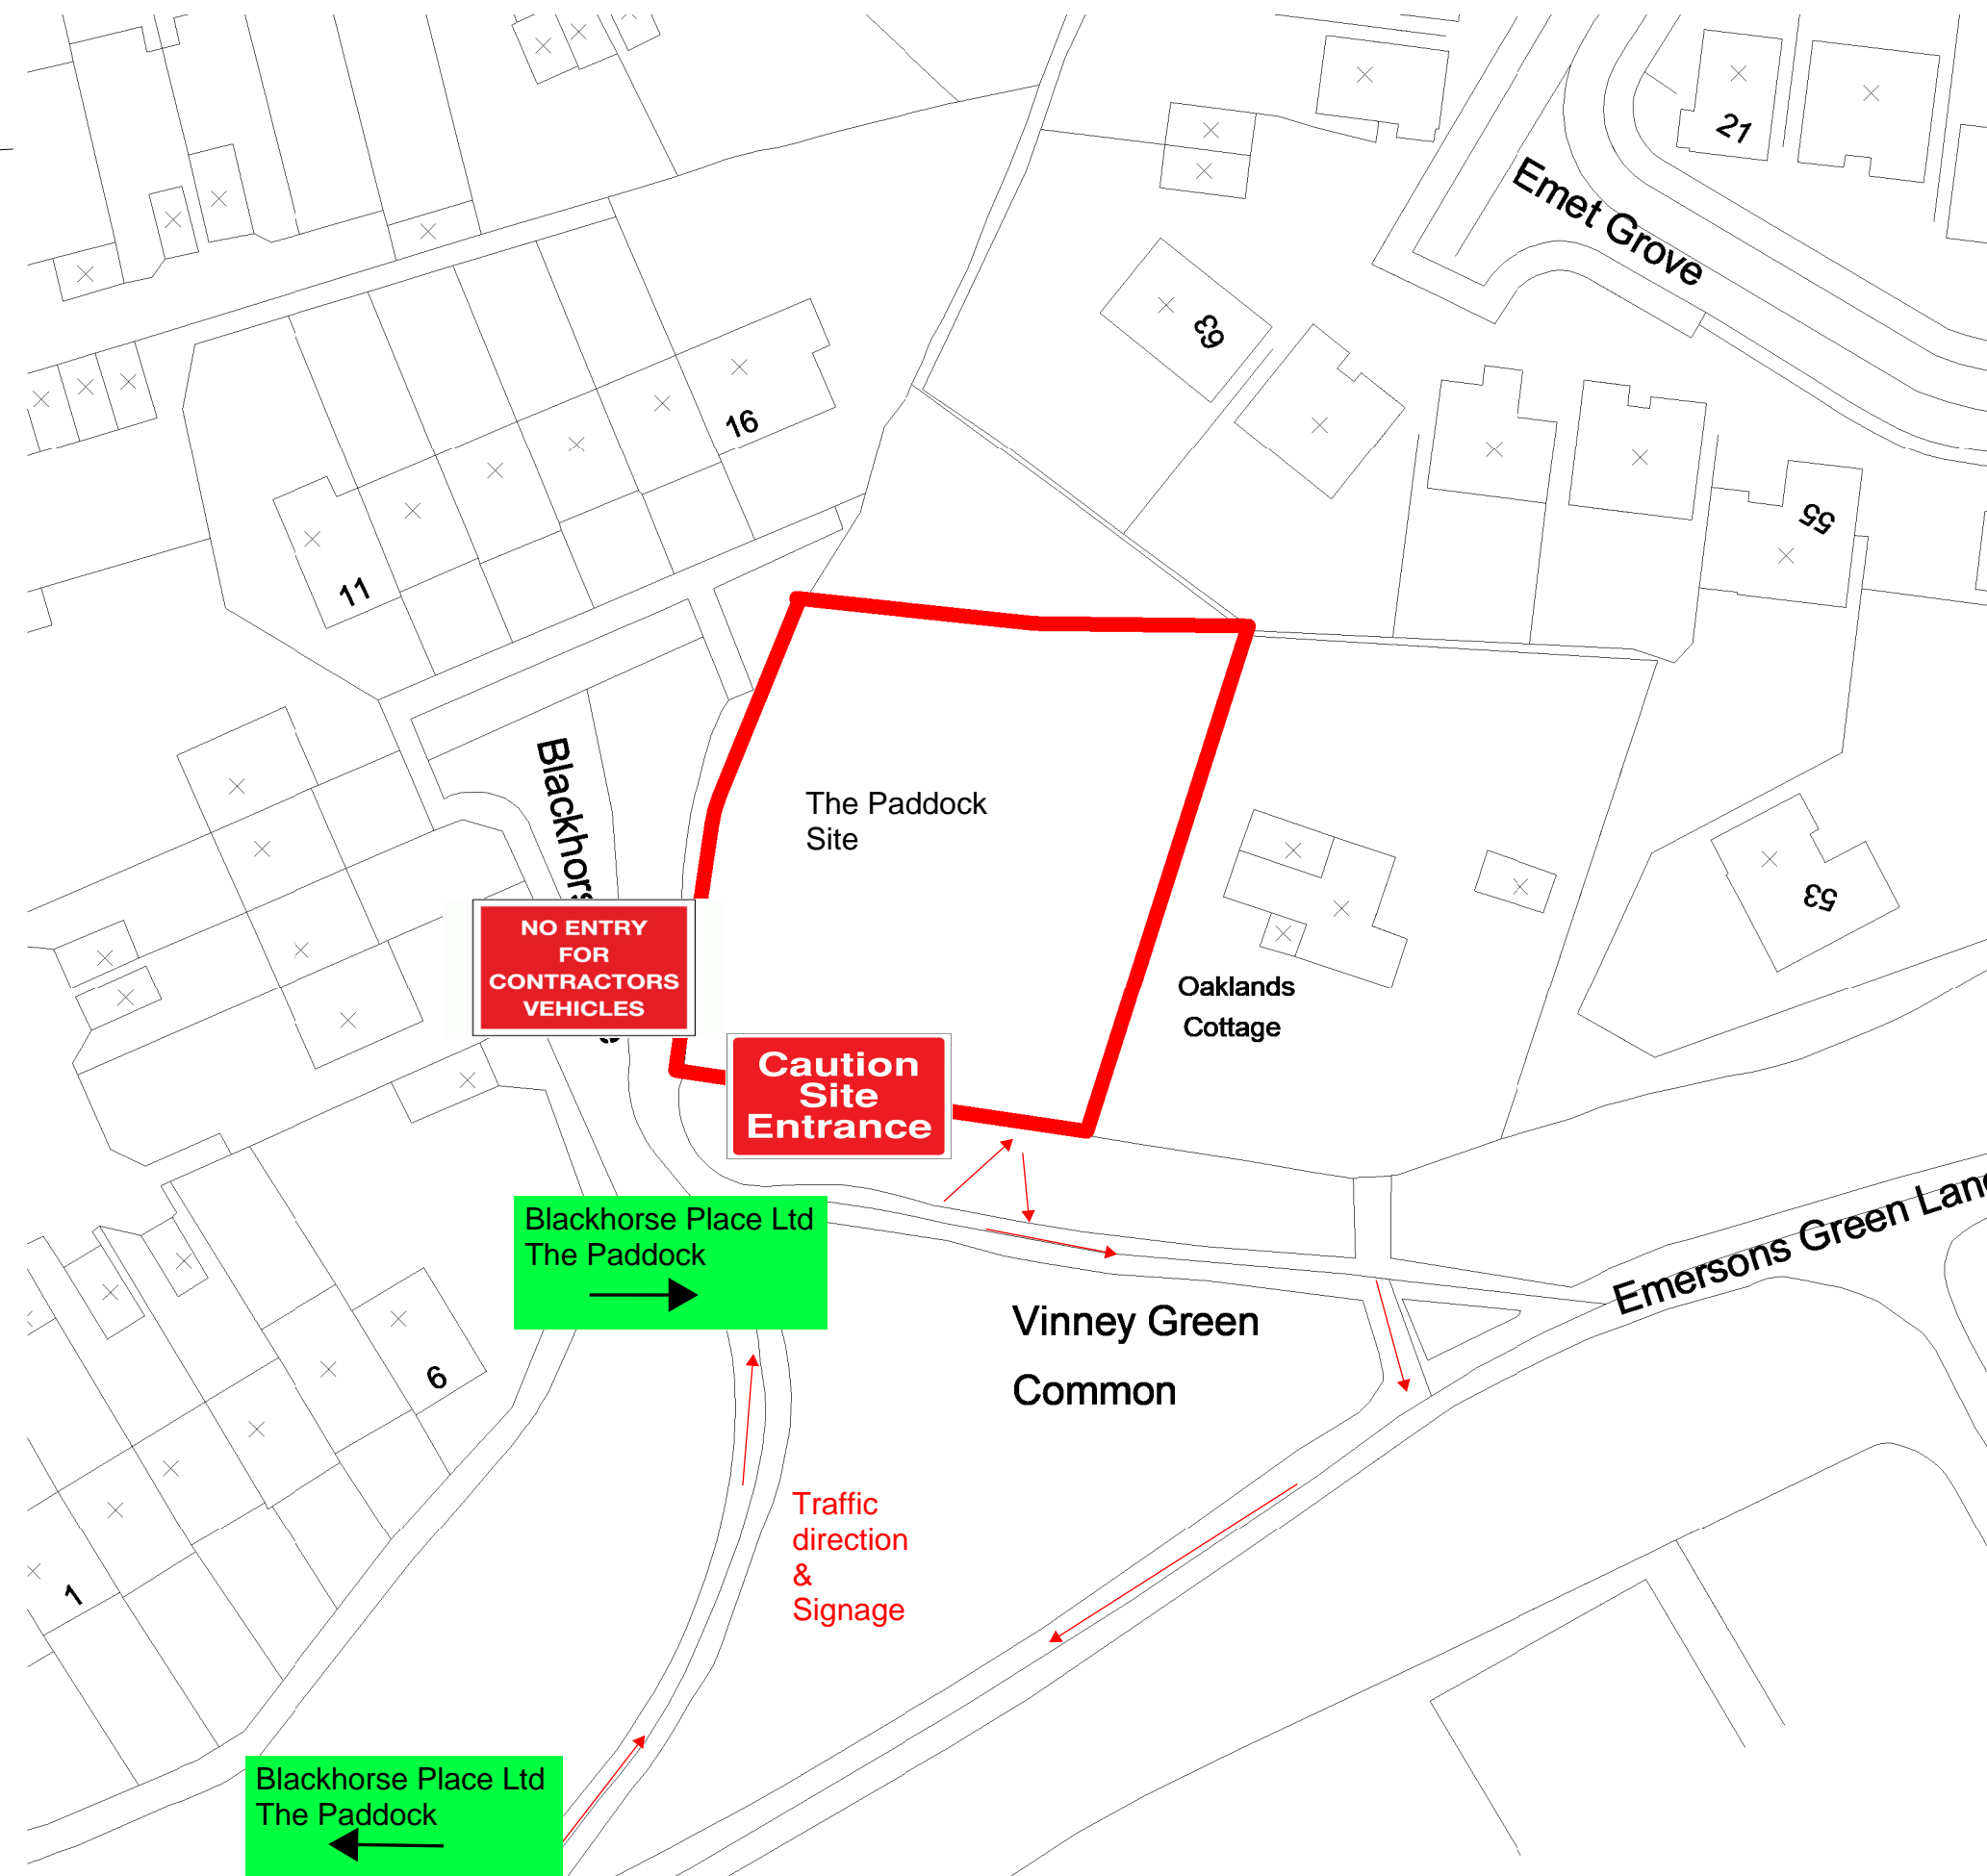

Location Plan
1 : 500



Rev	Description	By	Date
A	Planning - First Issue	OF	10.12.20

BLACKHORSE PLACE LTD

Project Title:
The Paddock, Vinney Green

Drawing Title:
TRAFFIC PLAN

Drawn By: OF Date: OCT 2021

Checked By: JPL Scale: 1 : 500@A3

Drawing No: 20029 / 01 Rev: A

Status: **For Approval**