


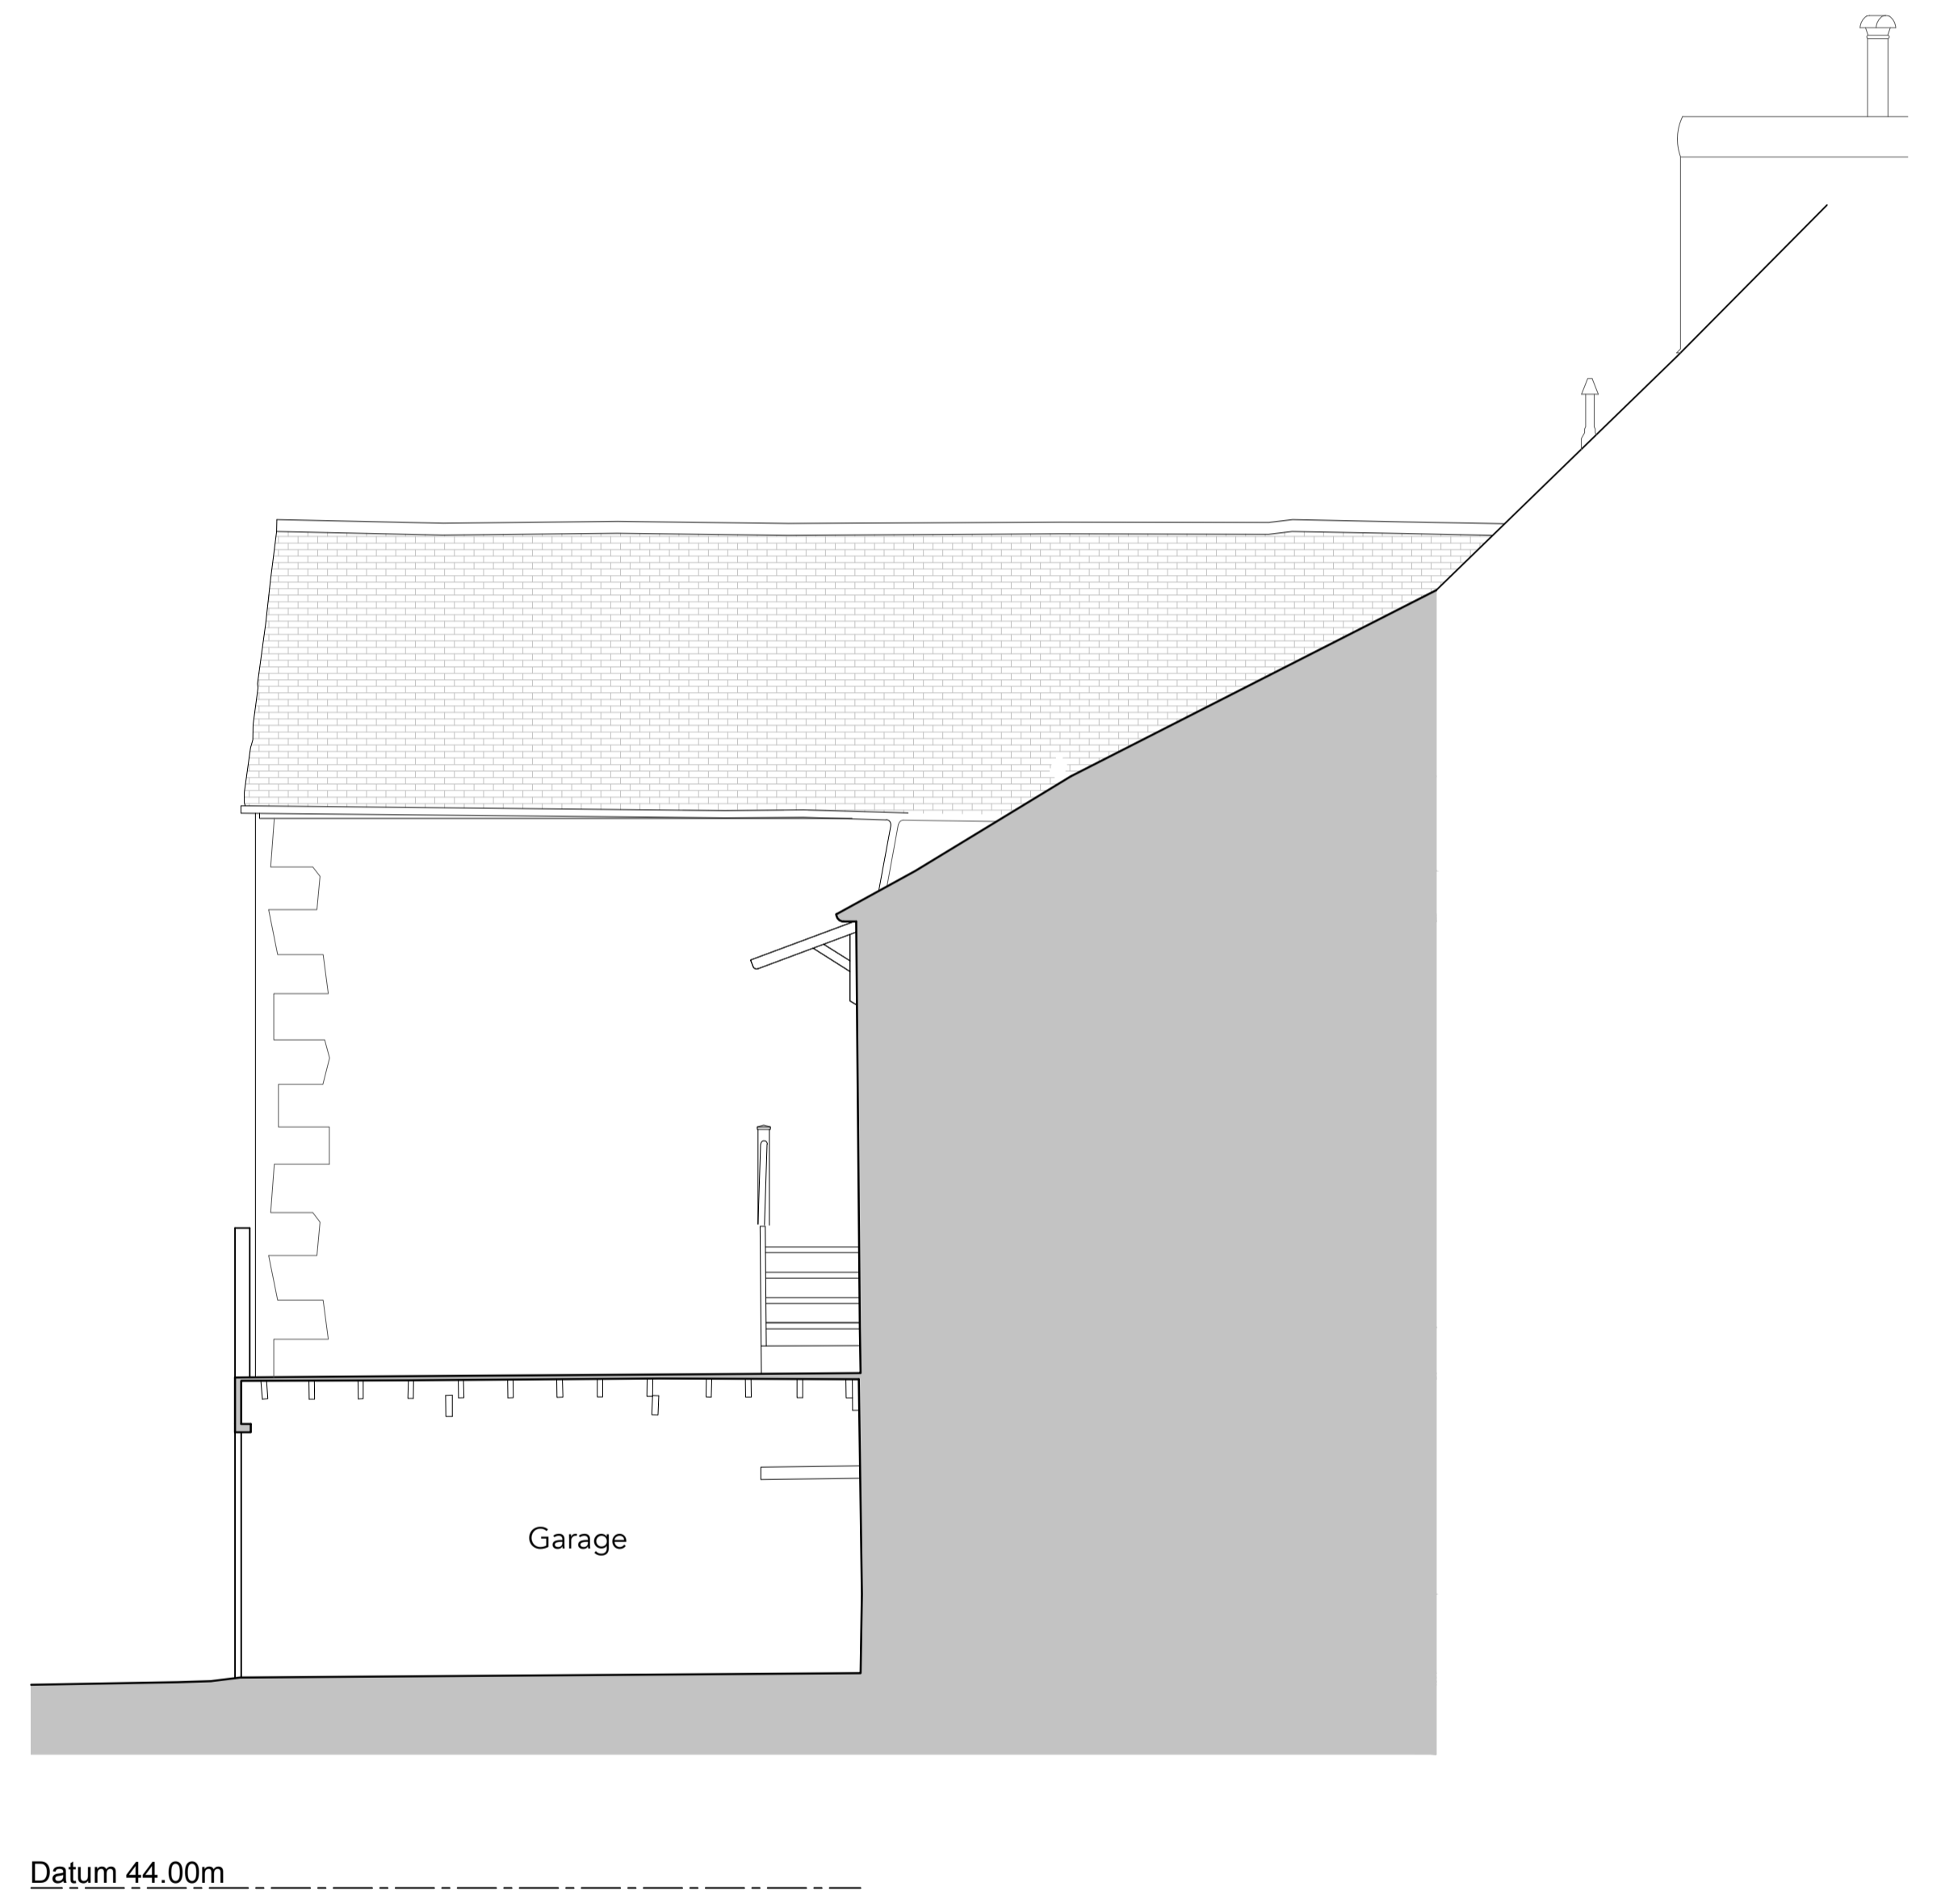

EXISTING SECTION 1
Scale 1:50 @ A1



EXISTING SECTION 2
Scale 1:50 @ A1

