


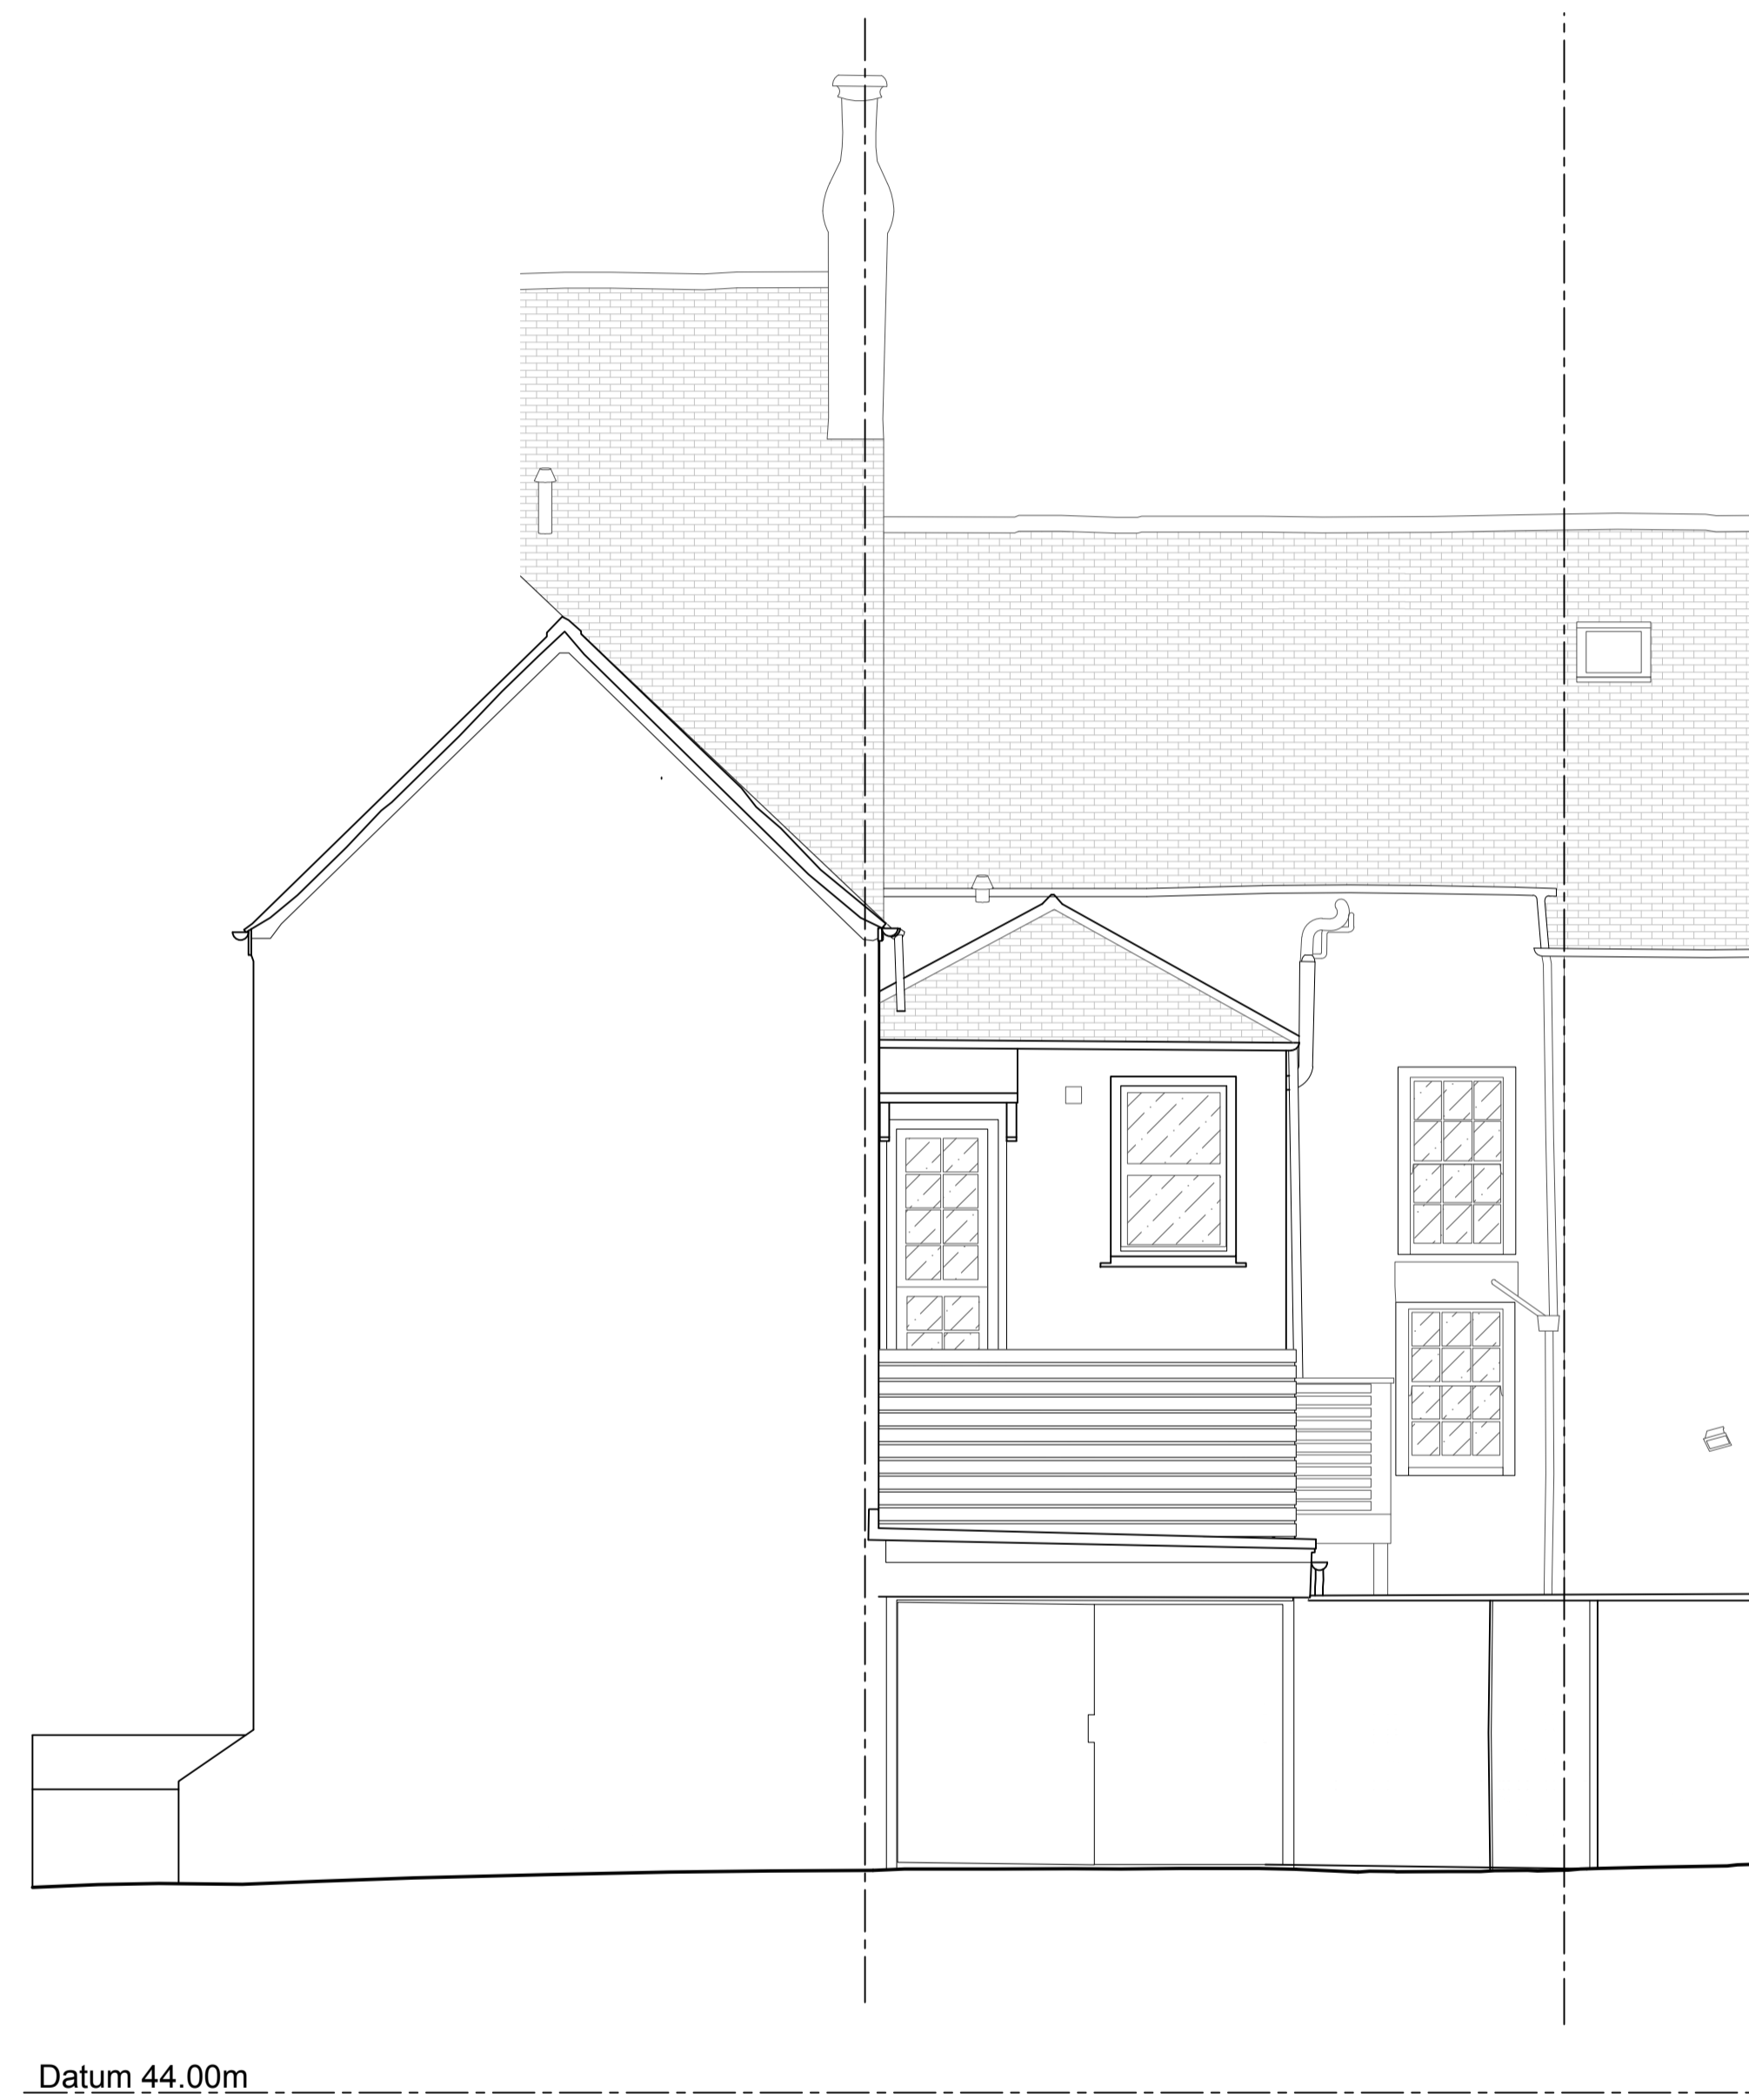

EXISTING ELEVATION 4
Scale 1:50 @ A1



EXISTING ELEVATION 3
Scale 1:50 @ A1



CUNNINGHAM
Architecture

Job no. 013 - Clarence Place, Penzance
005-PA-002-Existing Elevations

CUNNINGHAMARCHITECTURE@OUTLOOK.COM - 07866718465