

[Design & Build]

[Refurbishment]

[Business Relocation]

[Project Management]


[Building Maintenance]

Rev No

Revision note

Date

Checked

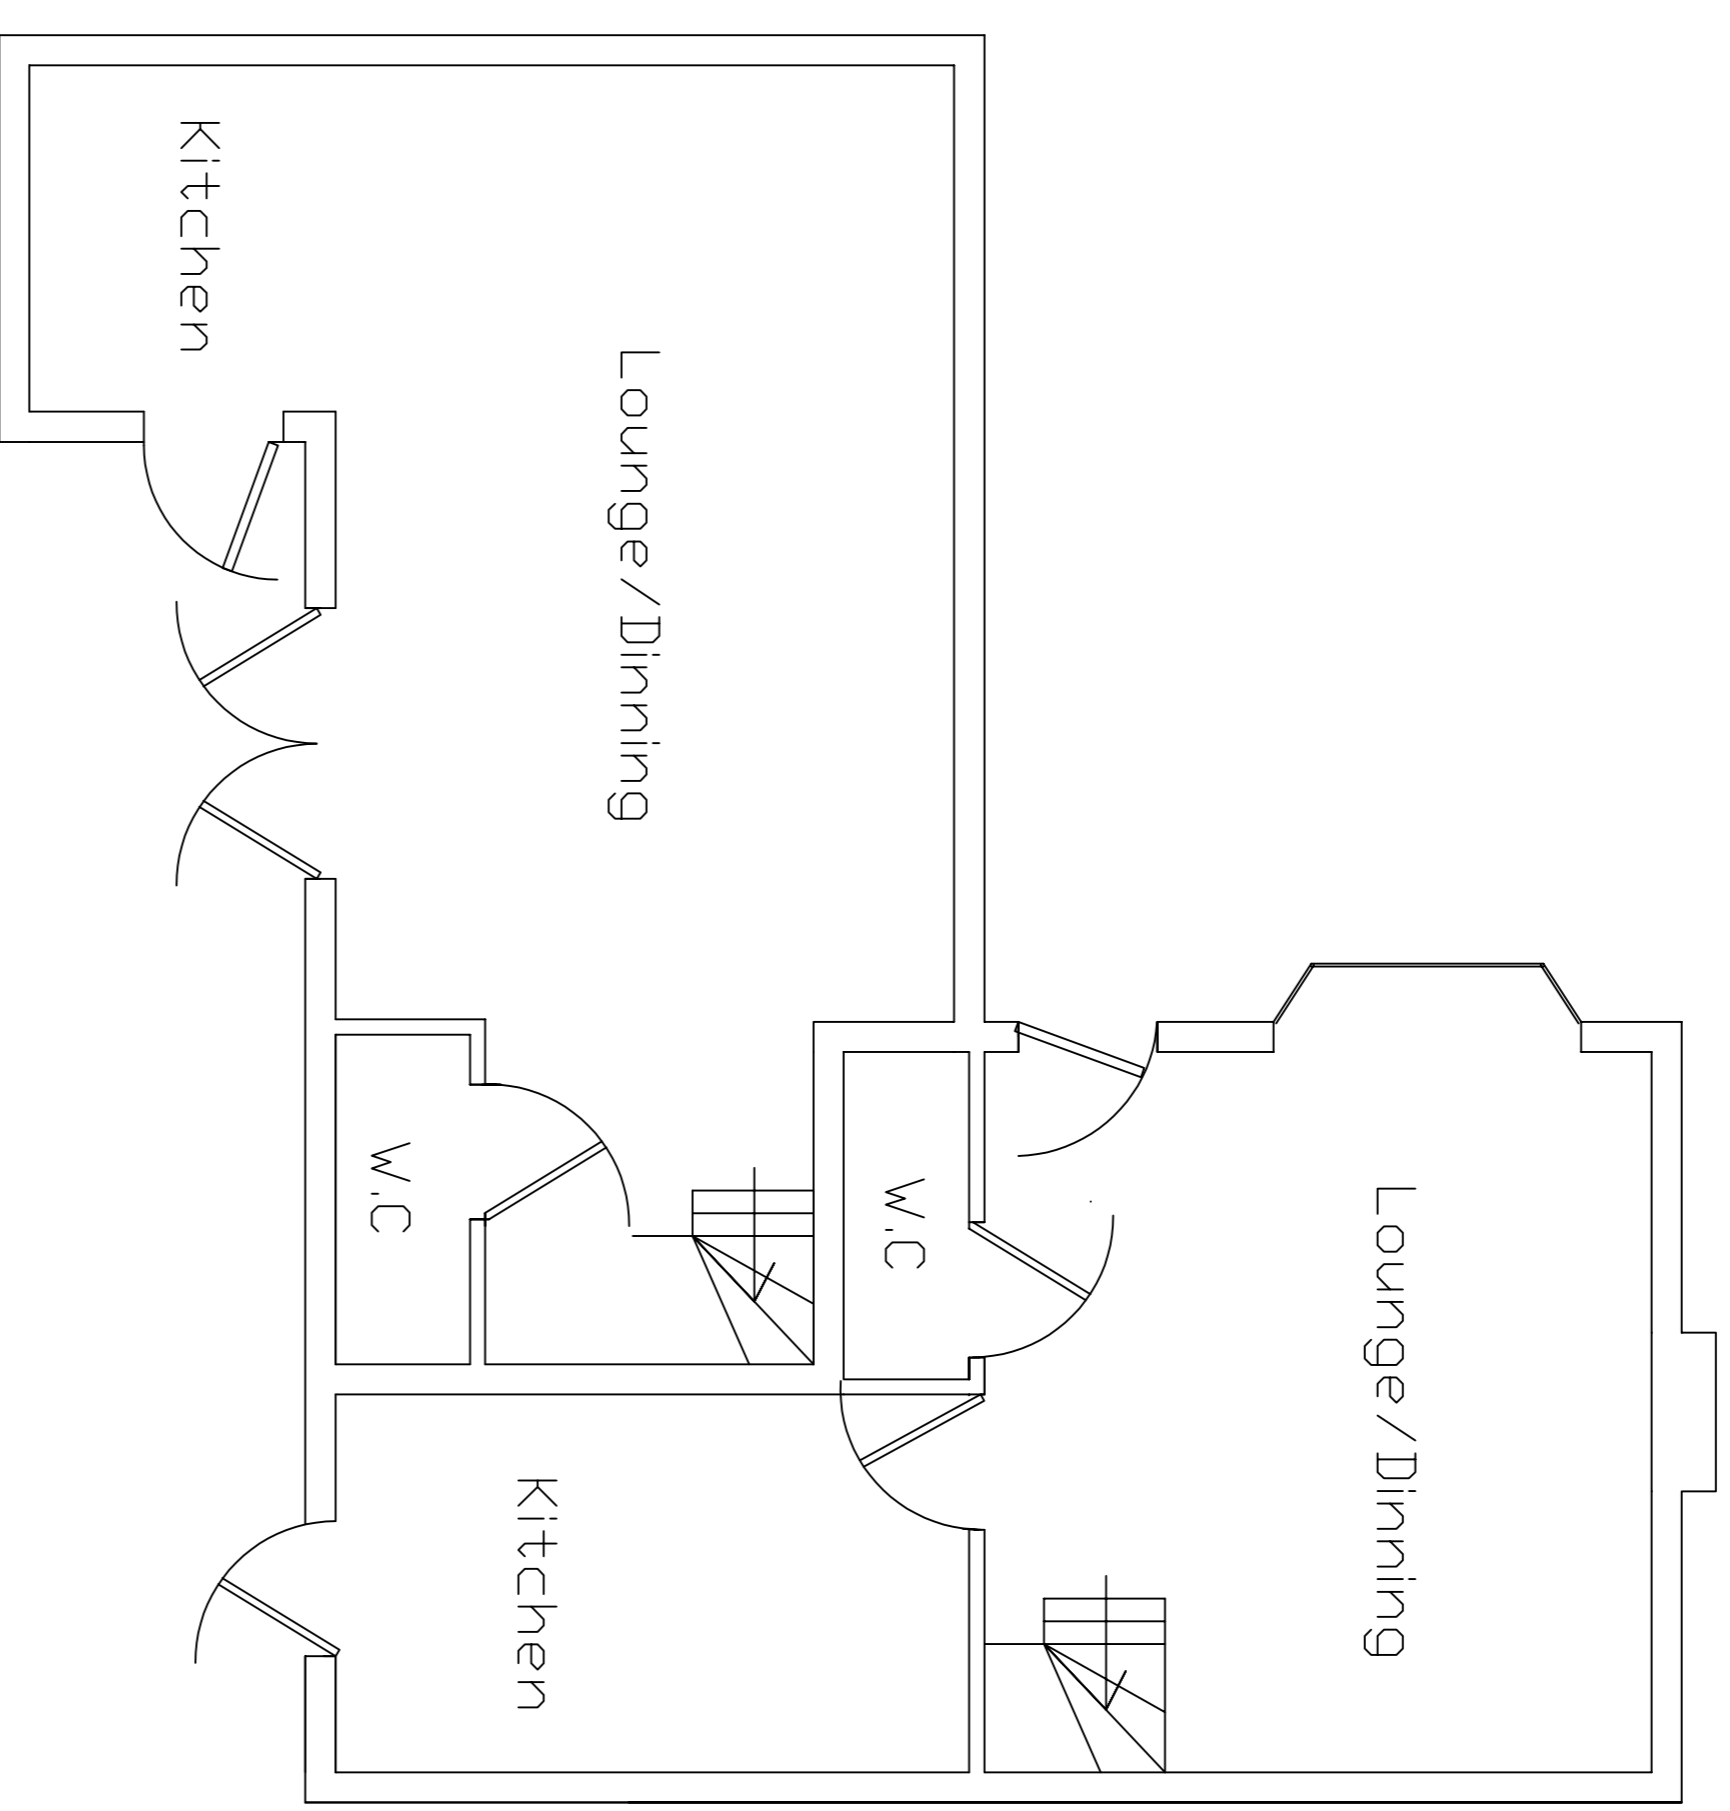

Client  
Paramount Children Care  
28 Kenilworth Road  
Leamington Spa  
CV32 6JE

Current Layout: 28a / 28b Ground floor

Designed by	Checked by	Vision Ref
D1-A	9th Sept 21	1:50

STATEMENT OF OWNERSHIP

This drawing may not be copied, altered or distributed without prior written consent from PM Consultants.  
Failure to observe this statement may result in legal action being taken.