


[Design & Build]
[Refurbishment]
[Business Relocation]
[Project Management]
[Building Maintenance]

Revno	Revision note	Date	Checked

Client
 Paramount Children Care
 28 Kenilworth Road
 Leamington Spa
 CV32 6JE

Current Layout 28 Ground floor

Designed by	Checked by	Vision Ref
D1-A	9th Sept 21	1:50

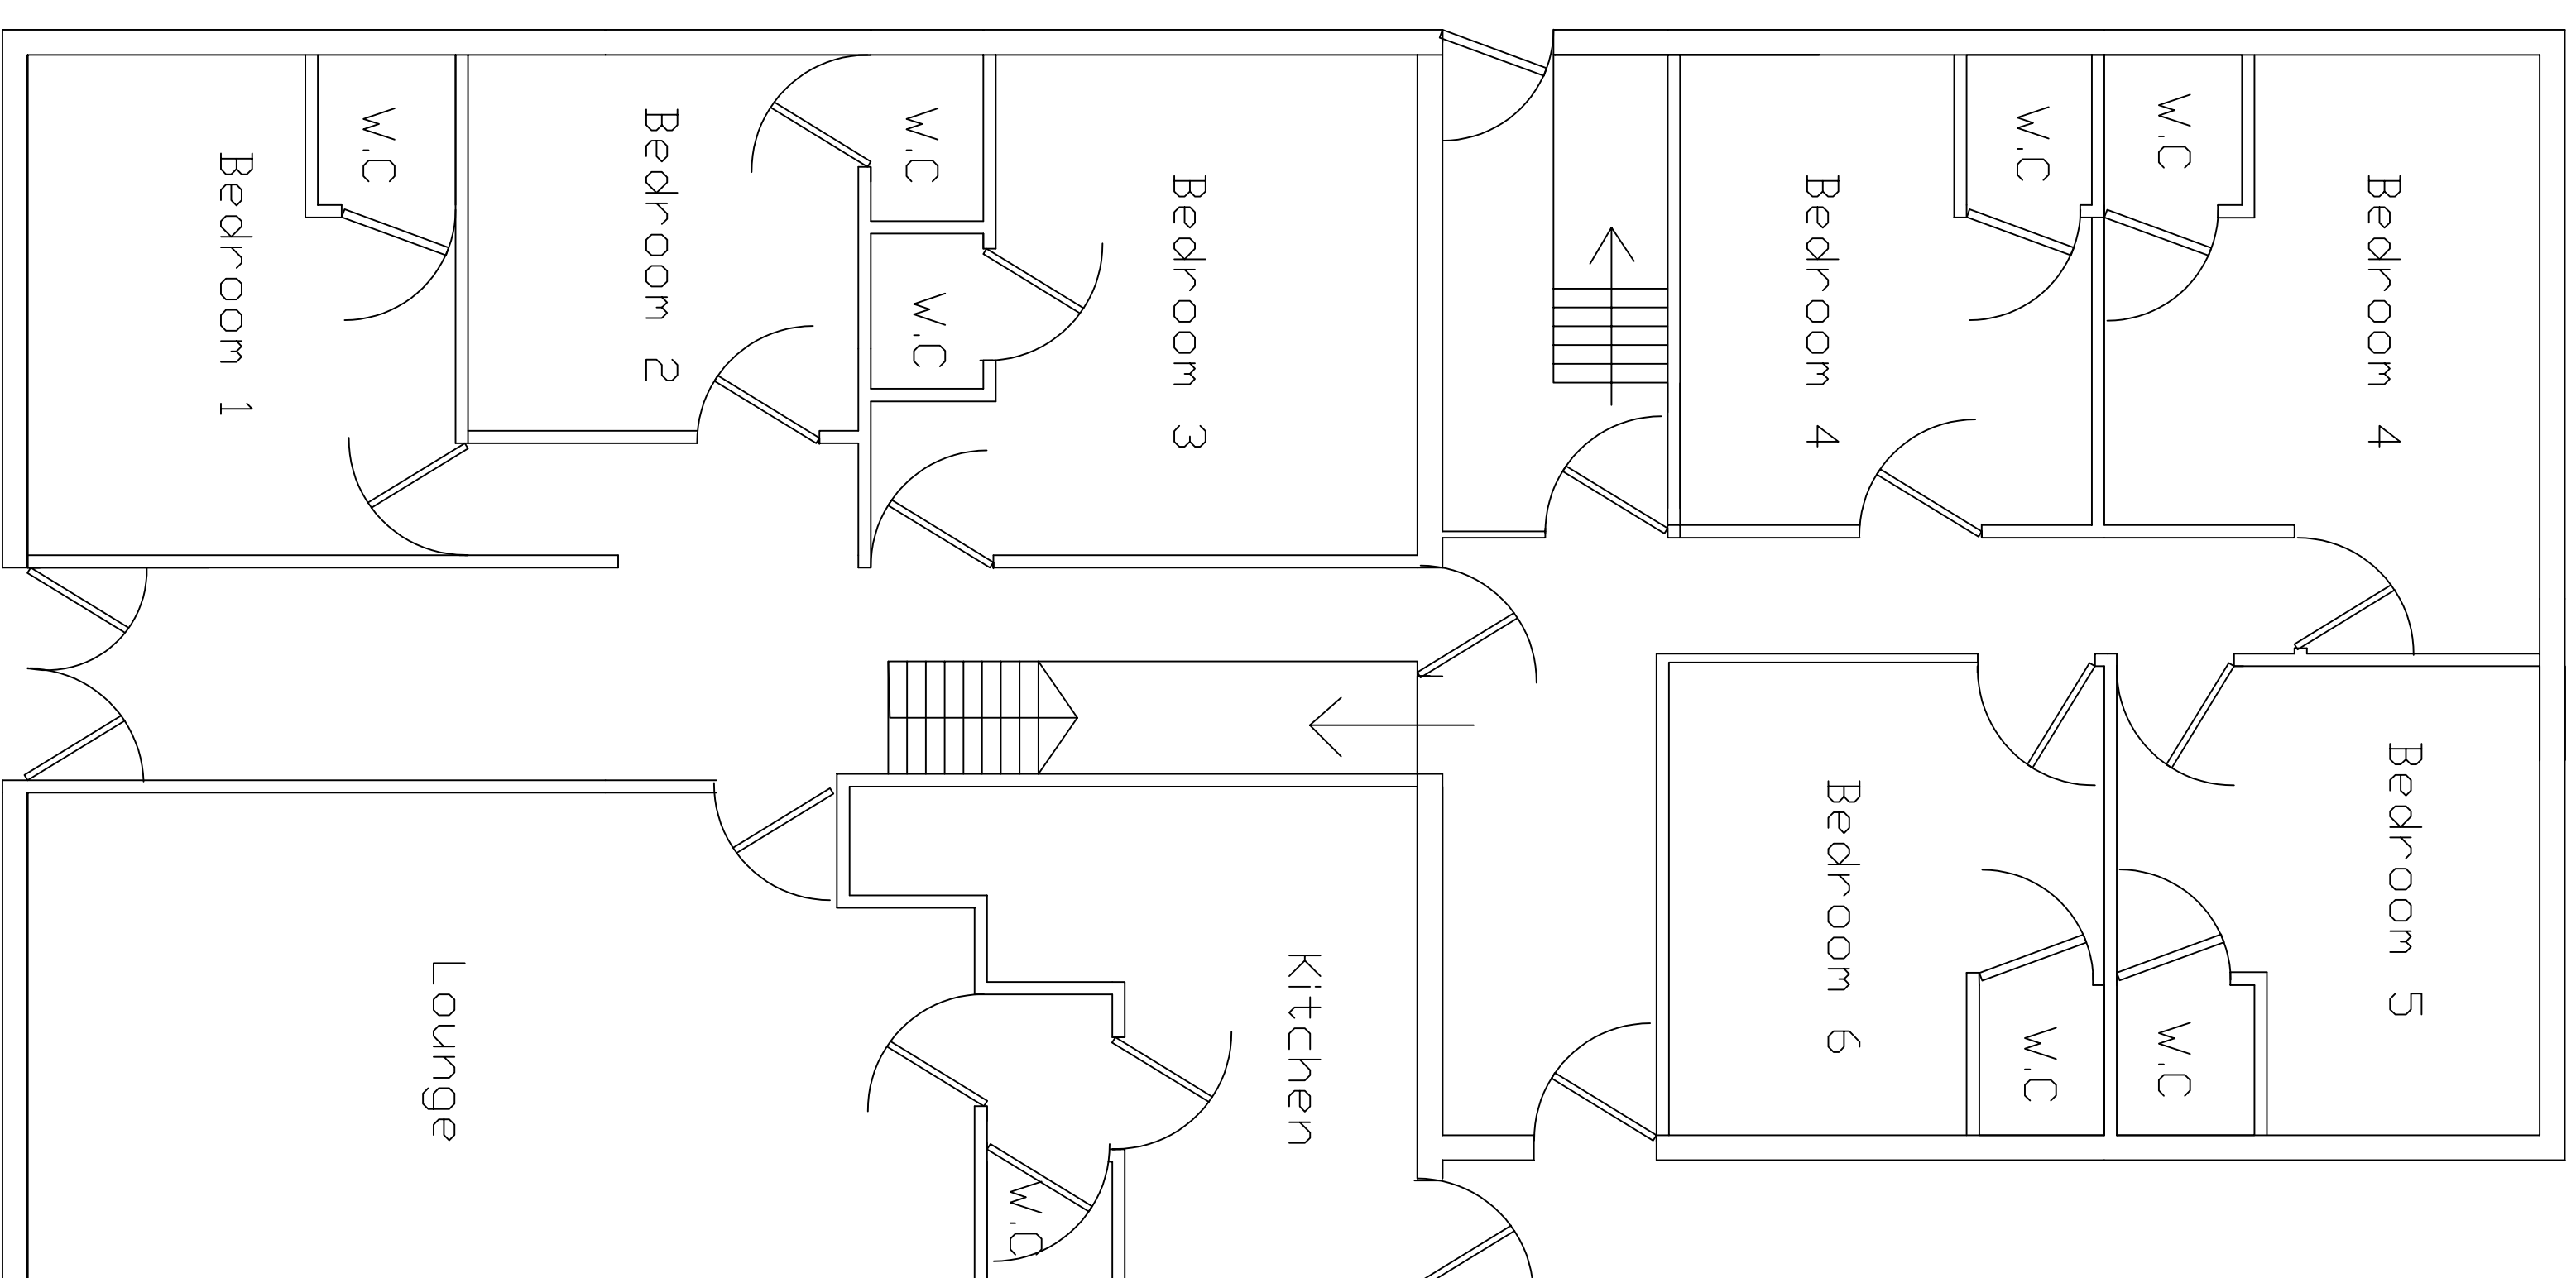

STATEMENT OF OWNERSHIP

This drawing may not be copied, altered or distributed without prior written consent from PM Consultants.
 Failure to observe this statement may result in legal action being taken.