



01
150 **SITE ACCESS PLAN**
SCALE 1:1250

- NOTES:
- - - - - LAY FLAT HOSE FROM HYDRANT TO FIRE APPLIANCE.
 - . - . - . 50mm DEDICATED SPRINKLER SYSTEM SUPPLY & 32mm HOUSE MAIN SUPPLY
 - - - - - HIGH PRESSURE HOSE REEL

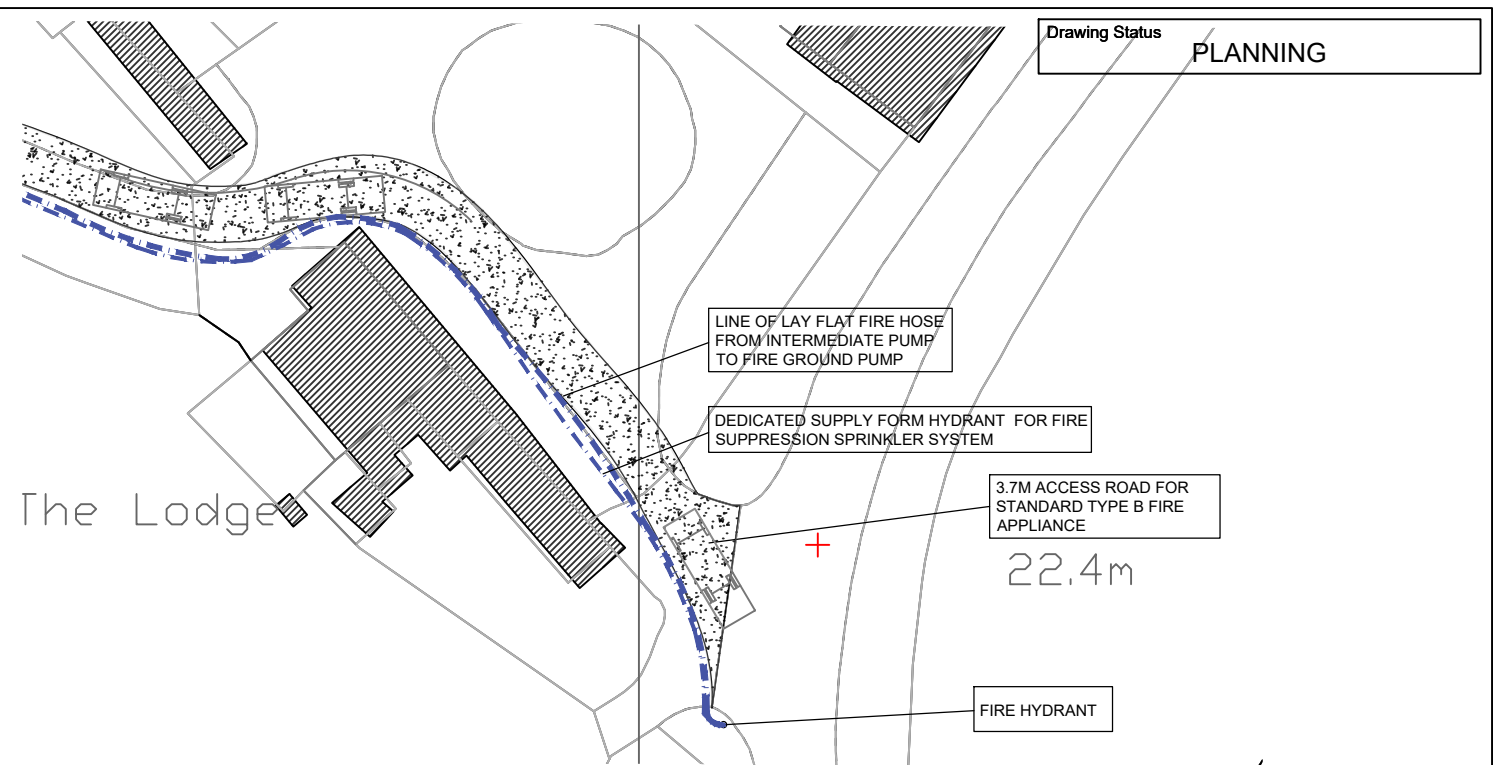

02
150 **SITE ACCESS FROM HIGHWAY**
SCALE 1:500

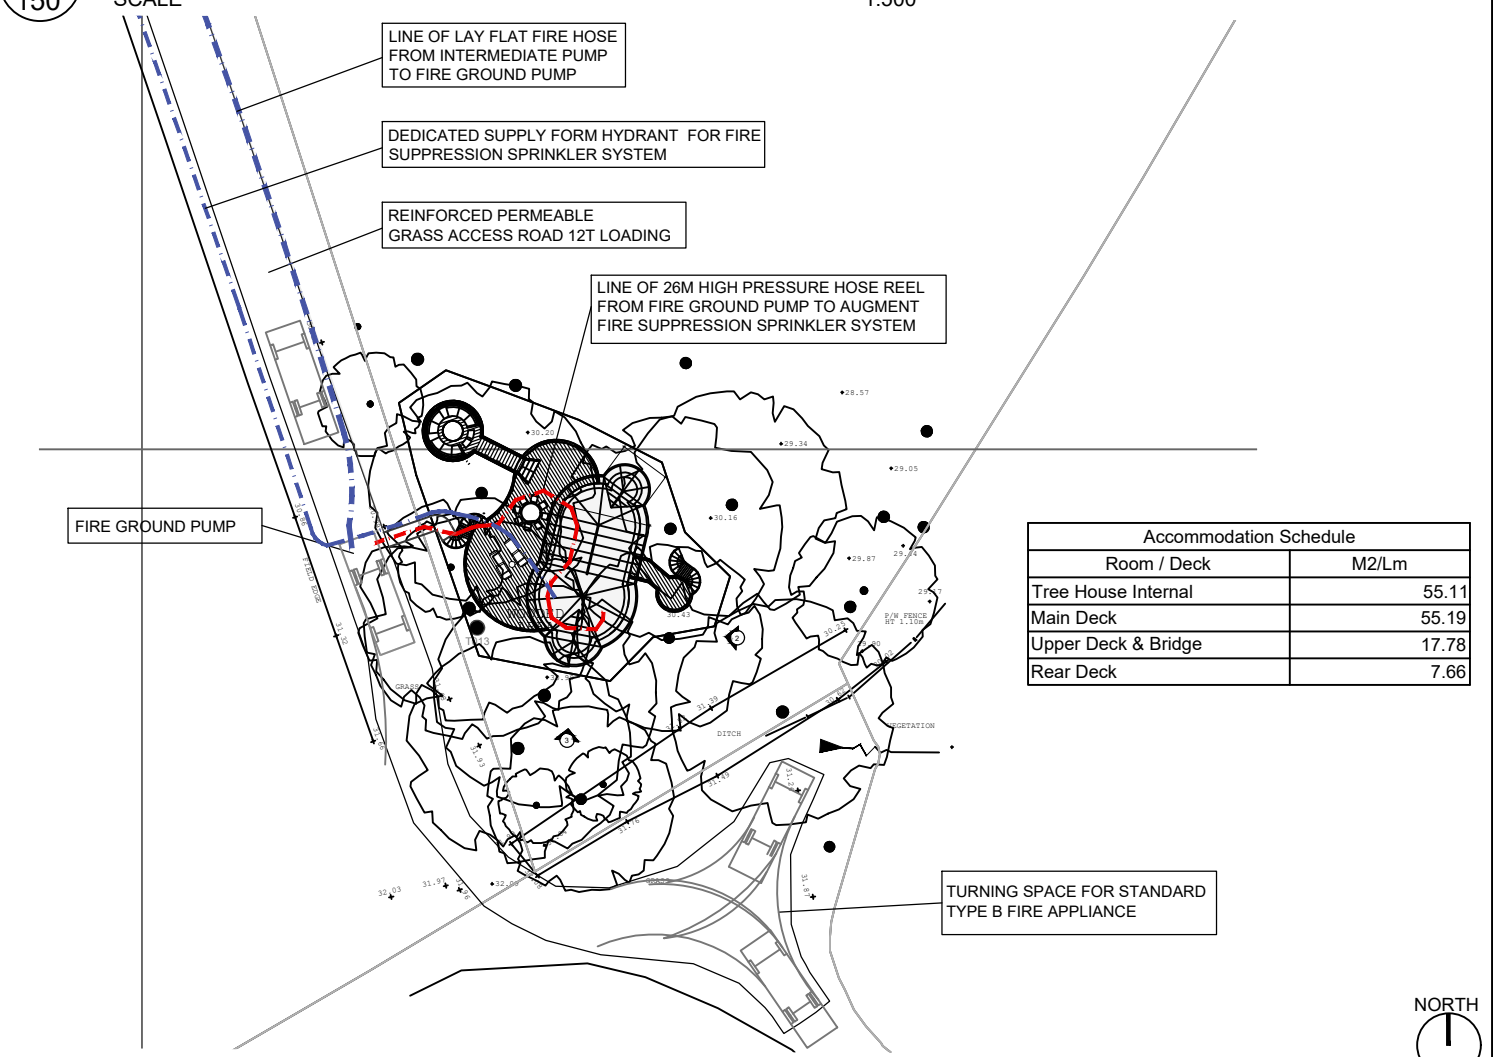

03
150 **SITE TURNING HEAD**
SCALE 1:500

Accommodation Schedule	
Room / Deck	M2/Lm
Tree House Internal	55.11
Main Deck	55.19
Upper Deck & Bridge	17.78
Rear Deck	7.66

NOTE : All dimensions are in millimetres.



Blue Forest (UK) Limited
The Studio
Bensfield Farm
Beech Hill
Wadhurst
East Sussex
TN5 6JR, UK

t: +44 (0)1892 75 00 90
e: info@blueforest.com
w: www.blueforest.com

All dimensions are to be checked on site. Any discrepancies or variations are to be reported to Blue Forest (UK) Limited before work commences. Figured dimensions are only to be taken from this drawing. This drawing is to be read in conjunctions with all relevant consultants' and/or specialists drawings/documents and any discrepancies or variations are to be notified to Blue Forest (UK) Limited before the affected work commences. Copyright © Blue Forest (UK) Limited.

Rev	Date	Description
A	221021	Turning Area Revised
B	11121	Service Supplies Revised
C	11121	Services Adjusted

Client	GRI
Project Title	Monks Hall Treehouse
Drawing Title	Fire Strategy Plan

Drawn by:	RSH	Client Number:	942	Drawing Number:	150
Checked By:	SP	Drawing status:	PL	Revision:	C
Date:	12.10.21	Scale:	1:500	Format:	A3