


Drawing to be read in conjunction with consultants information.
Do not scale from drawing.
All dimensions to be checked on site.
Notify Architect of any discrepancies.
Drawing to be used solely for purposes indicated.

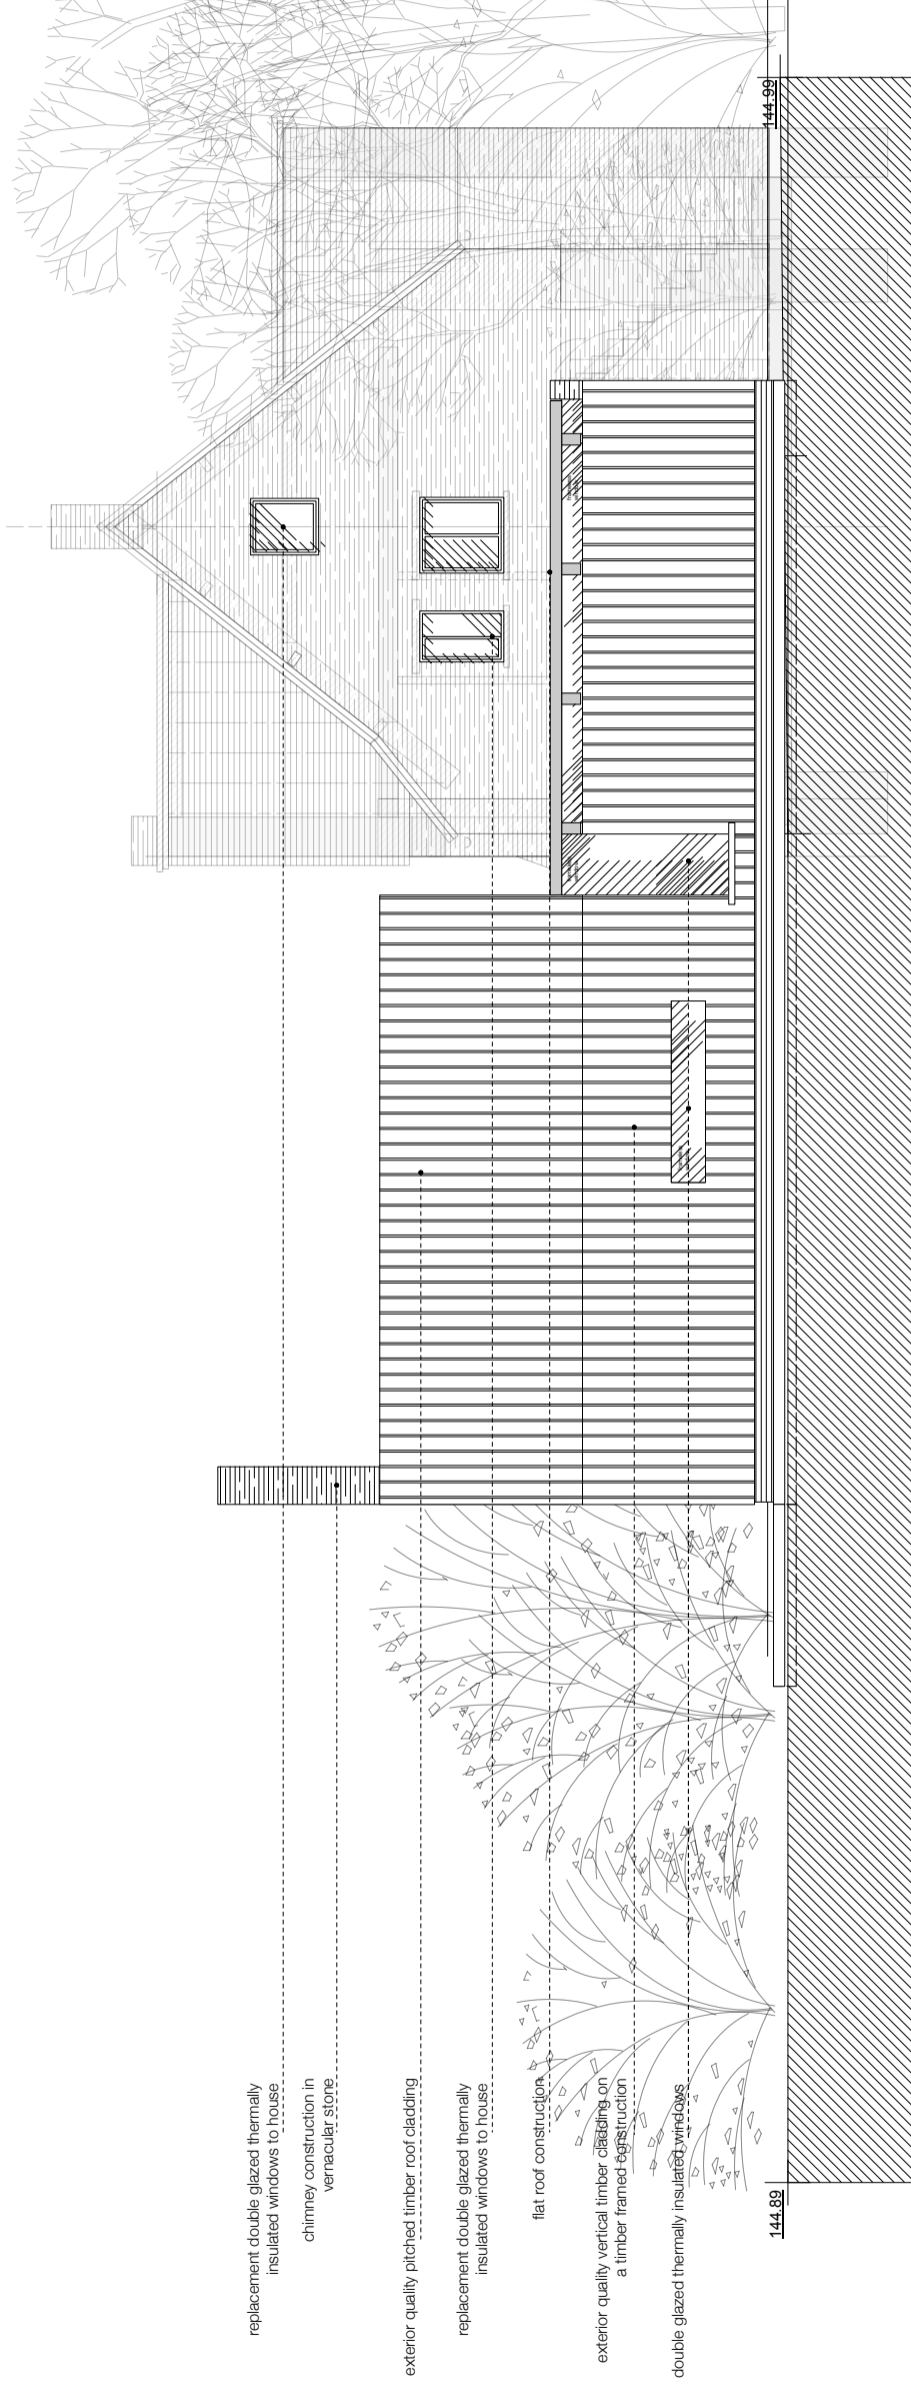

replace with double glazed thermally insulated windows to house

chimney construction in vernacular stone

exterior quality pitched timber roof cladding

replace with double glazed thermally insulated windows to house

flat roof construction

exterior quality vertical timber cladding on a timber framed structure

double glazed thermally insulated windows

144.89

144.96

1 Side Elevation

Drawing Issue

Date



34 harcombe road, London n16 0sa, uk
kenny@breearchitects.com, email
0207 683 7372, landline

COACH HOUSE, CIRCENCESTER GL7 7AR

FOR PLANNING

Project

1/50 @ A1

PROPOSED ELEVATION

Title

Scale 1/100 @ A3

160_04.01(-)

Drawing No.