


existing roof plan



proposed roof plan

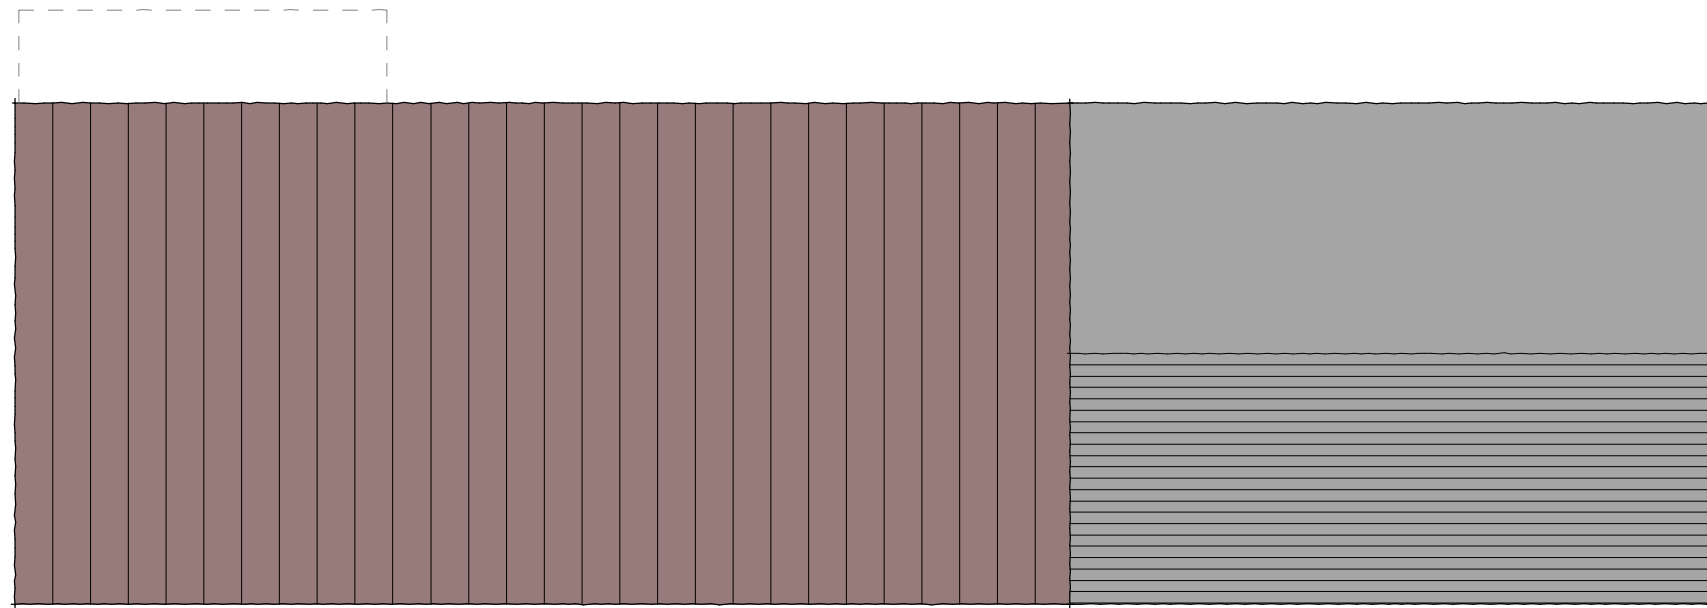