




north west elevation

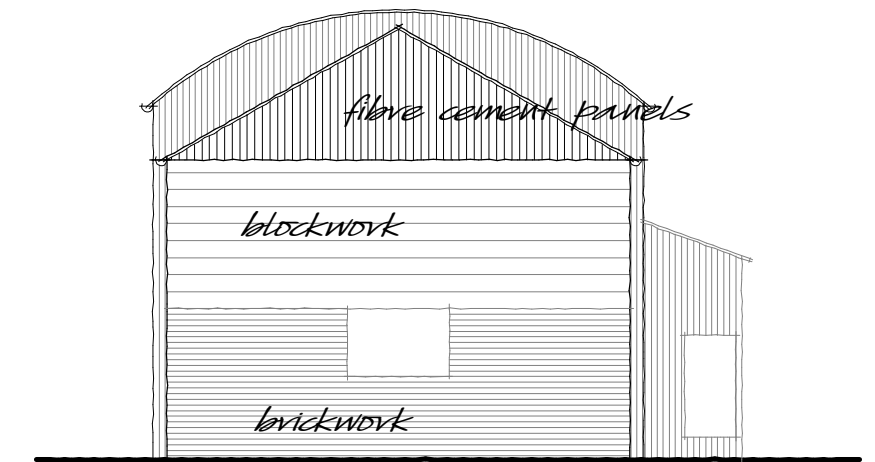


south west elevation

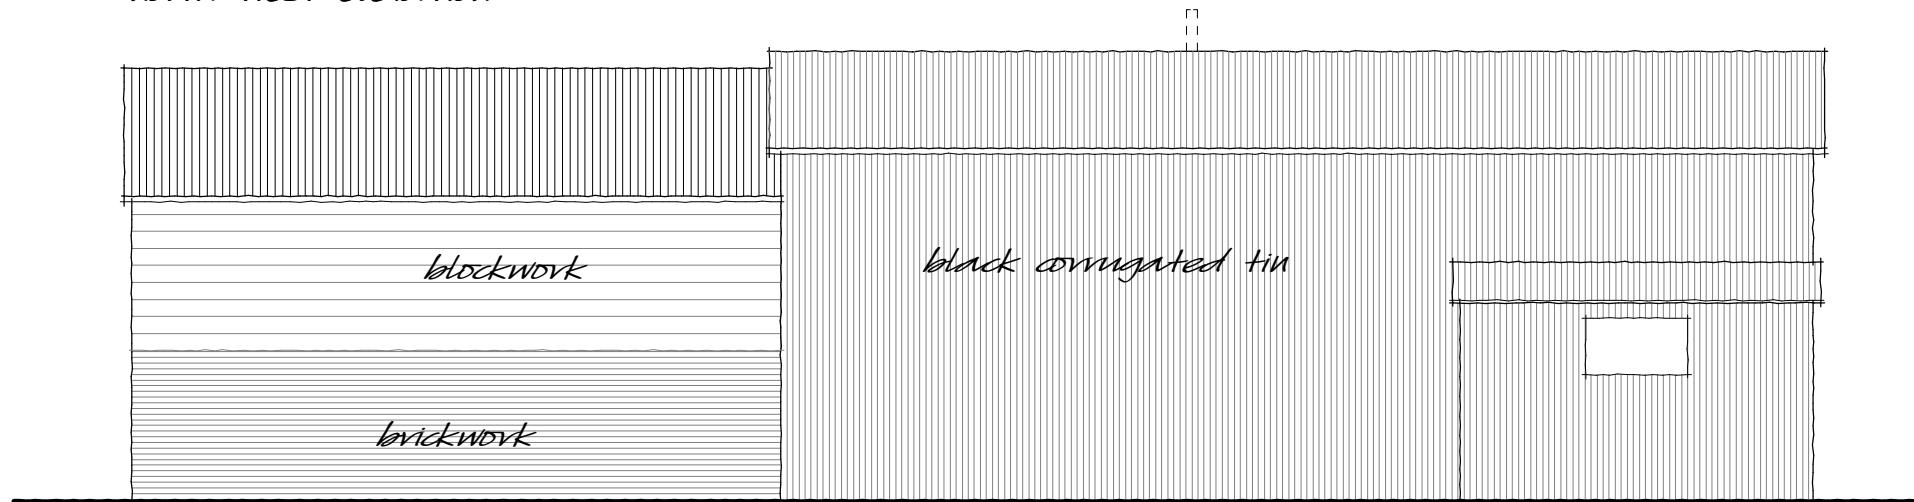

south east elevation

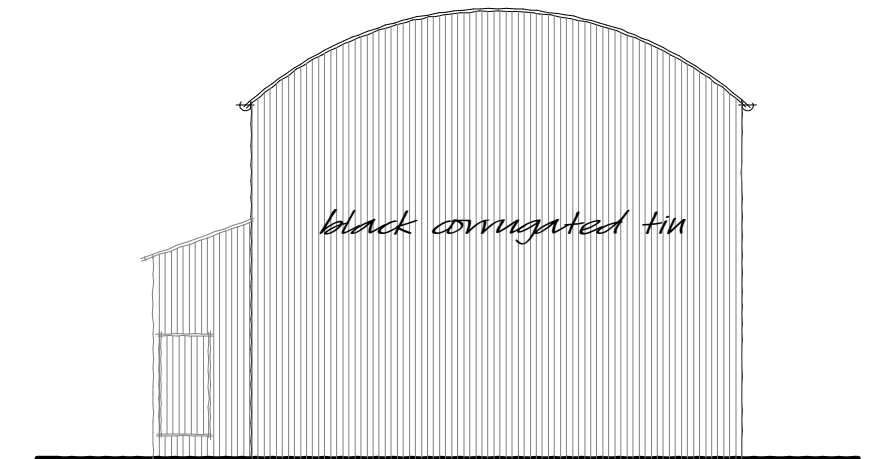

north east elevation

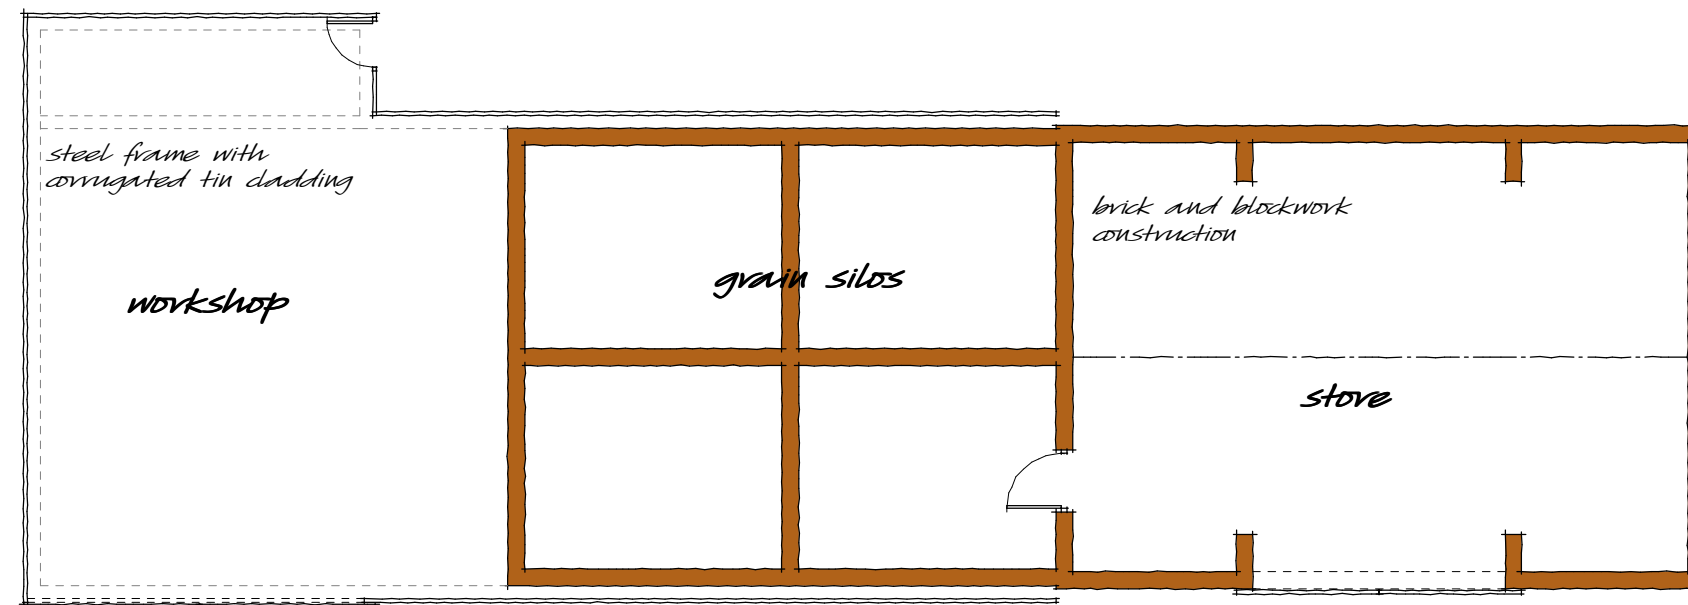

plan

147 m2 Gross external area

Pitchers Barn, Denham Farm

The Old Grain Store 1:100 scale @ A5

Drawing 2748.12



Shaun Andrews, Pitchers Barn, Denham Farm, Wheeler End, High Wycombe, Bucks HP14 3NQ

01494 881667

07973 307362

shaun@shaunandrewsdesign.com

